




1 **TYPICAL SLAB SECTION**
 DS1 | DS2 SCALE: 3/4"=1'-0"

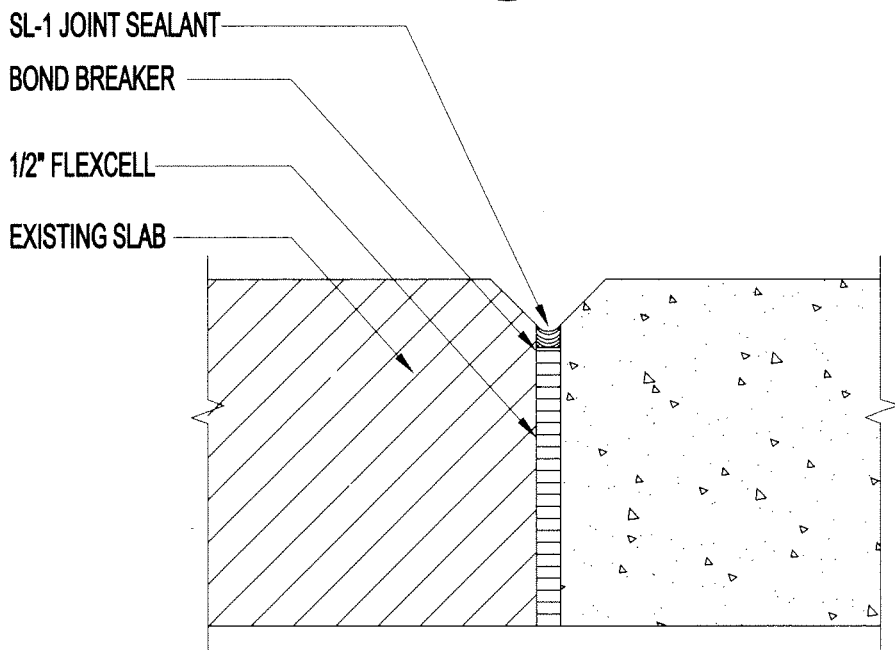

2 **TYPICAL JOINT DETAIL**
 DS1 | DS2 SCALE: 3"=1'-0"

SEE DS1 FOR CONCRETE NOTES

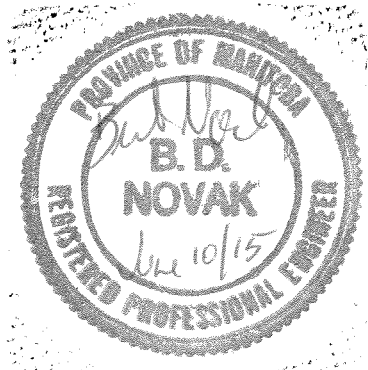

 CITY OF WINNIPEG PLANNING, PROPERTY AND DEVELOPMENT DEPARTMENT CIVIC ACCOMMODATIONS DIVISION 300-65 GARRY STREET R3C 4K4		PROJECT BROOKSIDE CEMETERY MONUMENT SUPPORT BEAMS 3001 NOTRE DAME AVENUE		SHEET TITLE TYPICAL SLAB SECTION & JOINT DETAIL	
DRAWN BY	CHECKED BY	APPROVED BY	DATE	SCALE	SHEET NO.
JAW	BDN	BDN	2015.06.01 eFILE 2015092V0.dwg	AS SHOWN PROJECT NO. 2015-092	
					DS2