

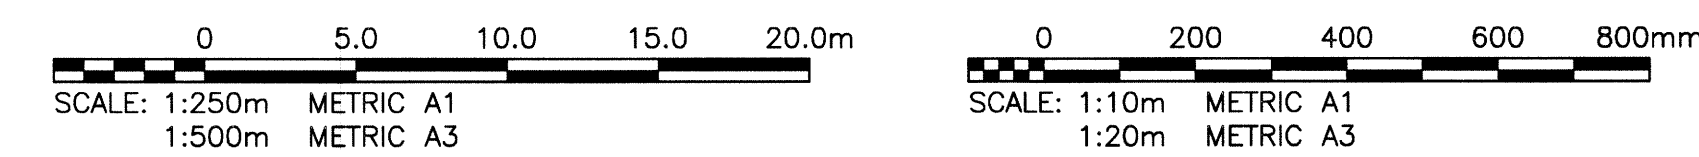


DESIGN ROADWAY SECTION @ 15+50
SCALE: 1:150 HOR 1:75 VER

PROFILE
SCALE: 1:250 HOR 1:10 VER

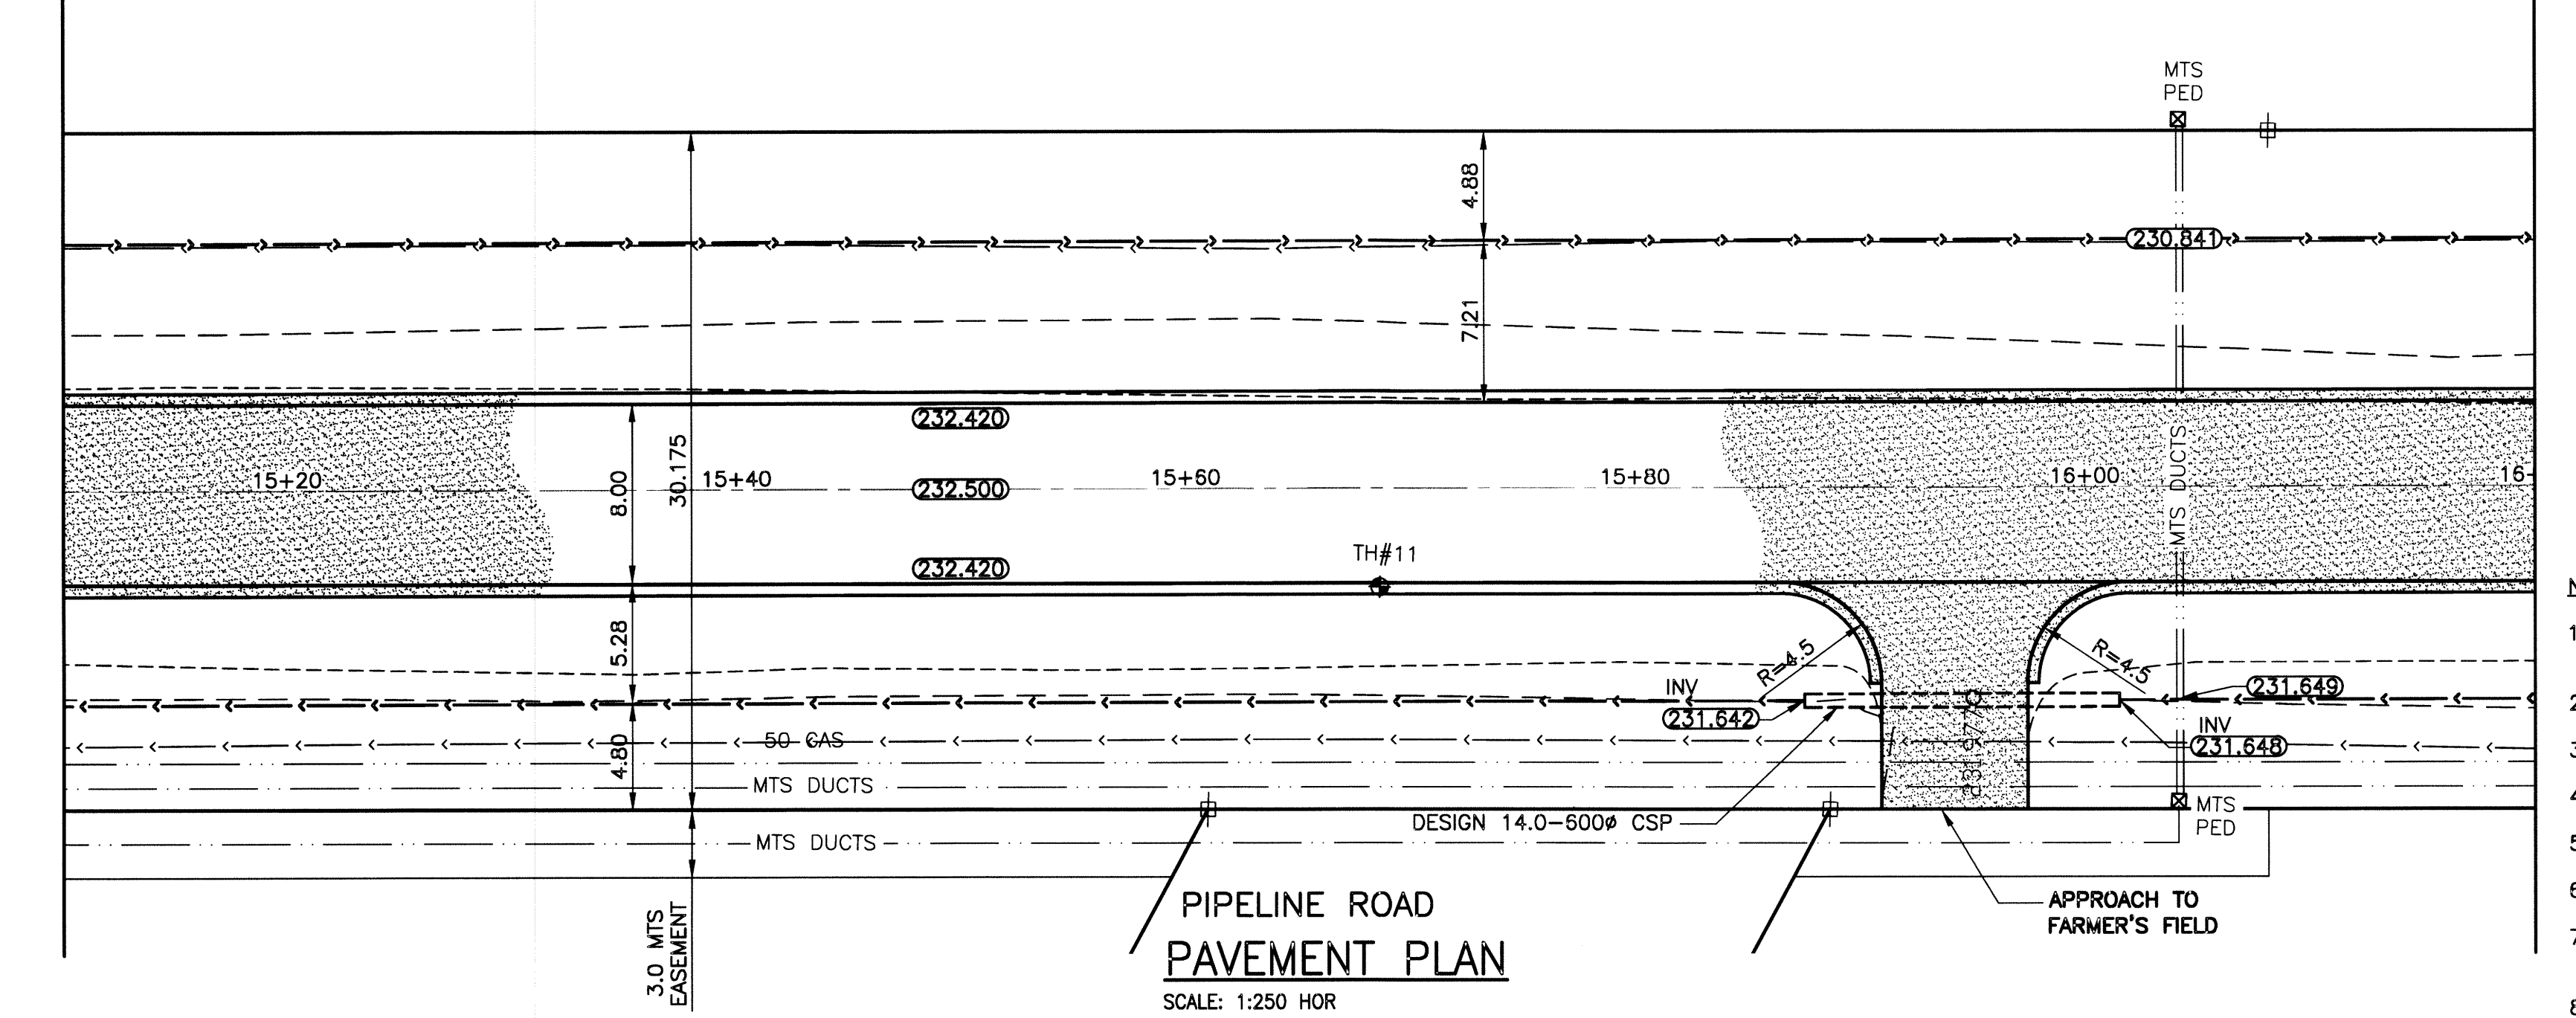

- NOTES:**
1. ALL WORKS TO BE IN ACCORDANCE WITH THE LATEST REVISION OF THE CITY OF WINNIPEG STANDARD CONSTRUCTION SPECIFICATIONS.
 2. STATION CHAINAGE IS BASED ON CENTRELINE OF PROPOSED ROADWAY.
 3. REGRADE EXISTING PRIVATE APPROACHES AS REQUIRED.
 4. CONTACT MANITOBA HYDRO TO LOWER FIBRE OPTIC CABLE WHERE REQUIRED.
 5. REGRADE EXISTING DITCHES AS DIRECTED BY CONTRACT ADMINISTRATOR.
 6. RENEW EXISTING APPROACHES AS DIRECTED BY CONTRACT ADMINISTRATOR.
 7. NEW CULVERTS TO BE INSTALLED UNDER ALL APPROACHES AS DIRECTED BY CONTRACT ADMINISTRATOR.
 8. CHIP-SEAL SURFACE TREATMENT ON APPROACHES AND TRAFFIC LANE ONLY.

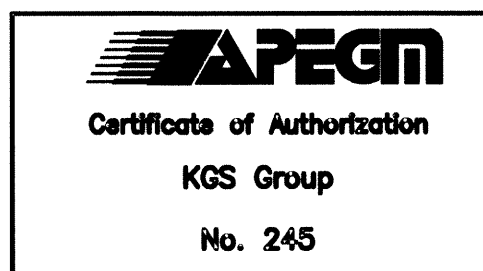

METRIC
WHOLE NUMBERS INDICATE MILLIMETRES
DECIMALIZED NUMBERS INDICATE METRES

WARNING

1. NOTIFY THE GAS COMPANY OF THE PROPOSED LOCATION OF EXCAVATION.
2. TAKE PRECAUTION TO AVOID DAMAGE TO GAS COMPANY INSTALLATIONS.
3. SEE PROVINCIAL REGULATION 210/72 FOR DETAILS.
4. AVOID DAMAGE TO EXISTING MANITOBA HYDRO EASEMENT WITHIN THE LIMITS OF CONSTRUCTION.
5. TAKE PRECAUTION TO AVOID DAMAGE TO MTS UNDERGROUND CABLES.

PROPERTY LIMITS DELINEATION
DELINEATION OF PROPERTY LIMITS AS SHOWN ON THIS DWG DOES NOT REPRESENT A "LEGAL SURVEY". KGS GROUP MAKES NO REPRESENTATION OR WARRANTY AS TO THE ACCURACY OF PROPERTY LIMITS DELINEATED ON THIS DWG, NOR ON THE DIMENSIONAL ACCURACY OF DWG FEATURES RELATIVE TO THOSE PROPERTY LIMITS.

EXISTING	LEGEND-PLAN	PROPOSED	EXISTING	LEGEND-PLAN	PROPOSED	EXISTING	LEGEND-PROFILE	PROPOSED
300 LDS	LAND DRAINAGE SEWER	300 LDS	---	BACK OF CURB	---	---	---	---
250 WWS	WASTE WATER SEWER	250 WWS	---	CONCRETE	---	---	---	---
---	GAS	---	---	GRAVEL ROAD	---	---	---	---
---	HYDRO	---	---	SHOULDER	---	---	---	---
---	M.T.S.	---	---	DITCH	---	---	---	---
150 WM	WATERMAIN	150 WM	---	SIDEWALK	---	---	---	---
---	HYDRANT	---	---	PROPERTY LINE	---	---	---	---
---	VALVE	---	---	CULVERT	---	---	---	---
---	MANHOLE	---	---	GUY WIRE	---	---	---	---
---	CATCH BASIN	---	---	TREE	---	---	---	---
---	CURB INLET	---	---	SURVEY BAR	---	---	---	---
---	LIGHT STANDARD	---	---	GEODETIC BENCHMARK	---	---	---	---
---	POLES	---	---	ELEVATION	---	---	---	---
---	---	---	---	---	---	---	---	---

LOCATION APPROVED UNDERGROUND STRUCTURES

SUPV. U/G STRUCTURES COMMITTEE DATE

NOTE:
LOCATION OF UNDERGROUND STRUCTURES AS SHOWN ARE BASED ON THE BEST INFORMATION AVAILABLE BUT NO GUARANTEE IS GIVEN THAT ALL EXISTING UTILITIES ARE SHOWN OR THAT THE GIVEN LOCATIONS ARE EXACT. CONFIRMATION OF EXISTENCE AND EXACT LOCATION OF ALL SERVICES MUST BE OBTAINED FROM THE INDIVIDUAL UTILITIES BEFORE PROCEEDING WITH CONSTRUCTION.

NO.	REVISIONS	DATE	BY
0	ISSUED FOR CONSTRUCTION	15/06/11	---

DESIGNED BY	MK	CHECKED BY	---
DRAWN BY	GEL	APPROVED BY	---
HOR. SCALE:	1:250	RELEASED FOR CONSTRUCTION:	---
VERTICAL:	1:10	DATE	2015/02/02

KGS GROUP CONSULTING ENGINEERS

ENGINEER'S SEAL

PROVINCE OF MANITOBA
MIKOLAYENKO
Member
24583
JUNE 11/2015

THE CITY OF WINNIPEG PUBLIC WORKS DEPARTMENT ENGINEERING DIVISION

PROJECT TITLE: **PIPELINE ROAD PAVEMENT RECONSTRUCTION**
100±m SOUTH OF MOLLARD AVENUE TO GARDEN VIEW DRIVE
STA 15+10 TO STA 16+20

SHEET OF: **05** OF **16**

COMPUTER FILE NAME: **PIPELINE-PL0T**

CITY DRAWING NUMBER: **016**

CONSULTANT DRAWING NO.: **14-0107-010_016**

U:\MS\14-0107-010\14-0107-010-CALL.DWG - Job: 0318 Plotted By: dweber 06/11/2015 (Thu 9:00am)