

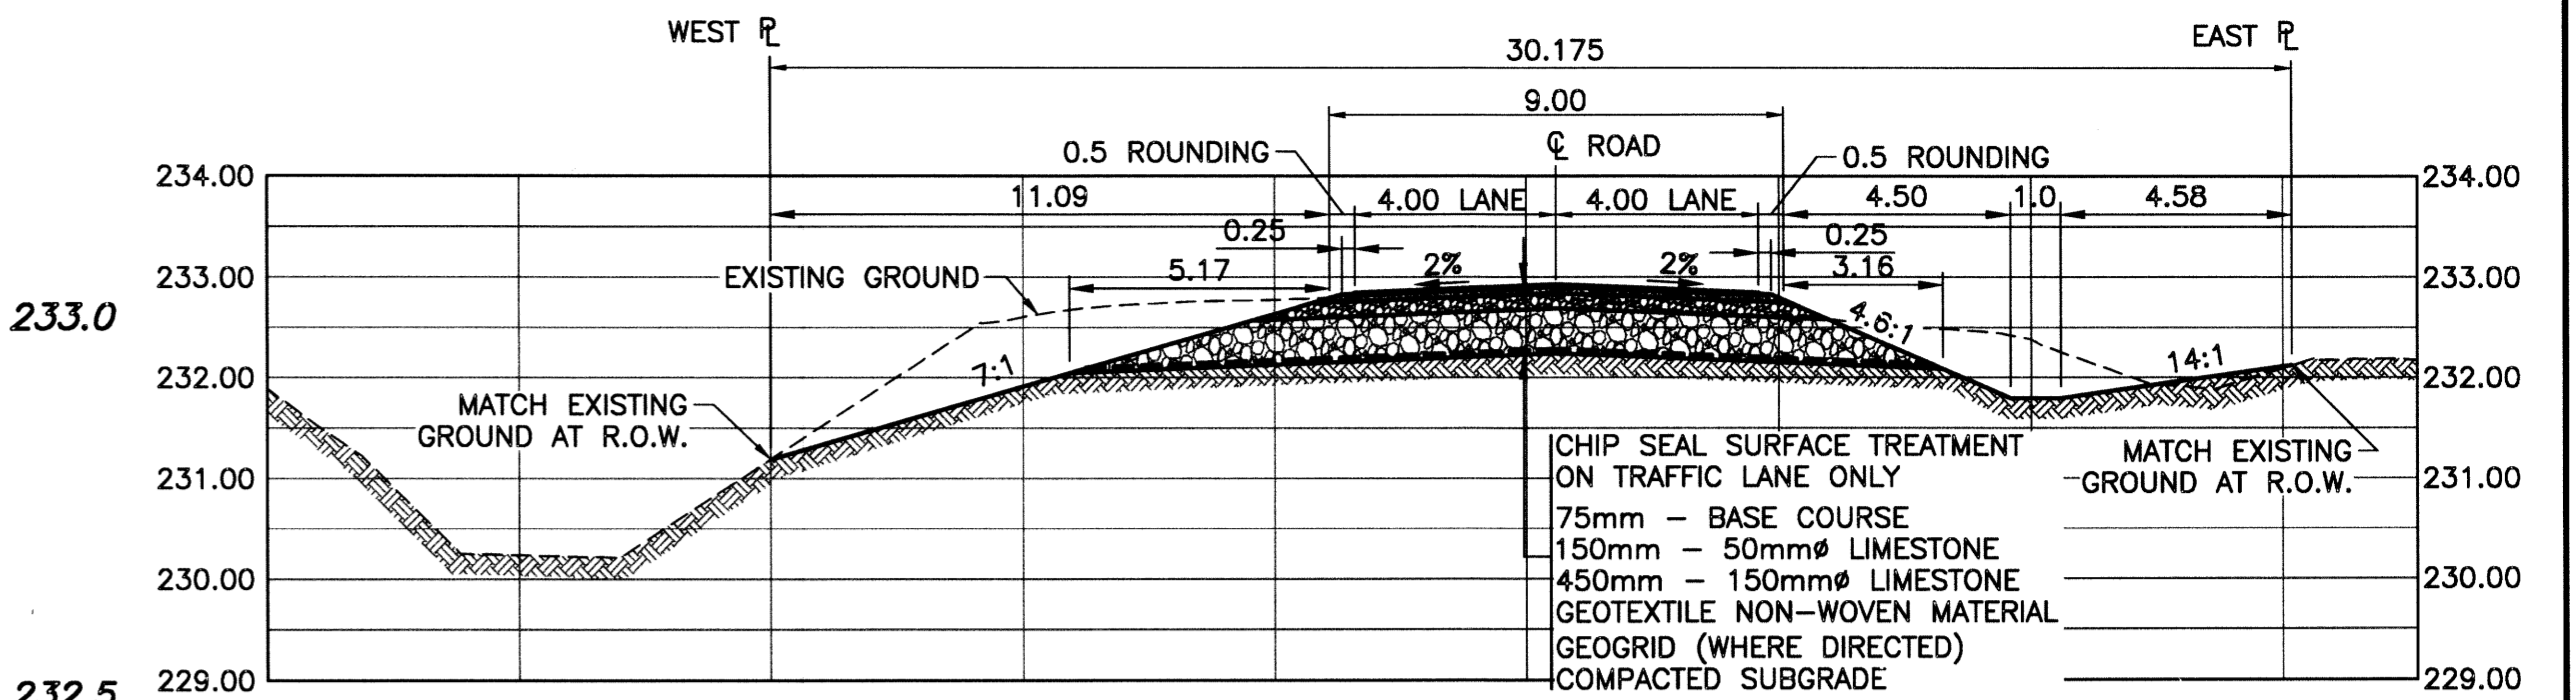




PROFILE
SCALE: 1:250 HOR
1:10 VER

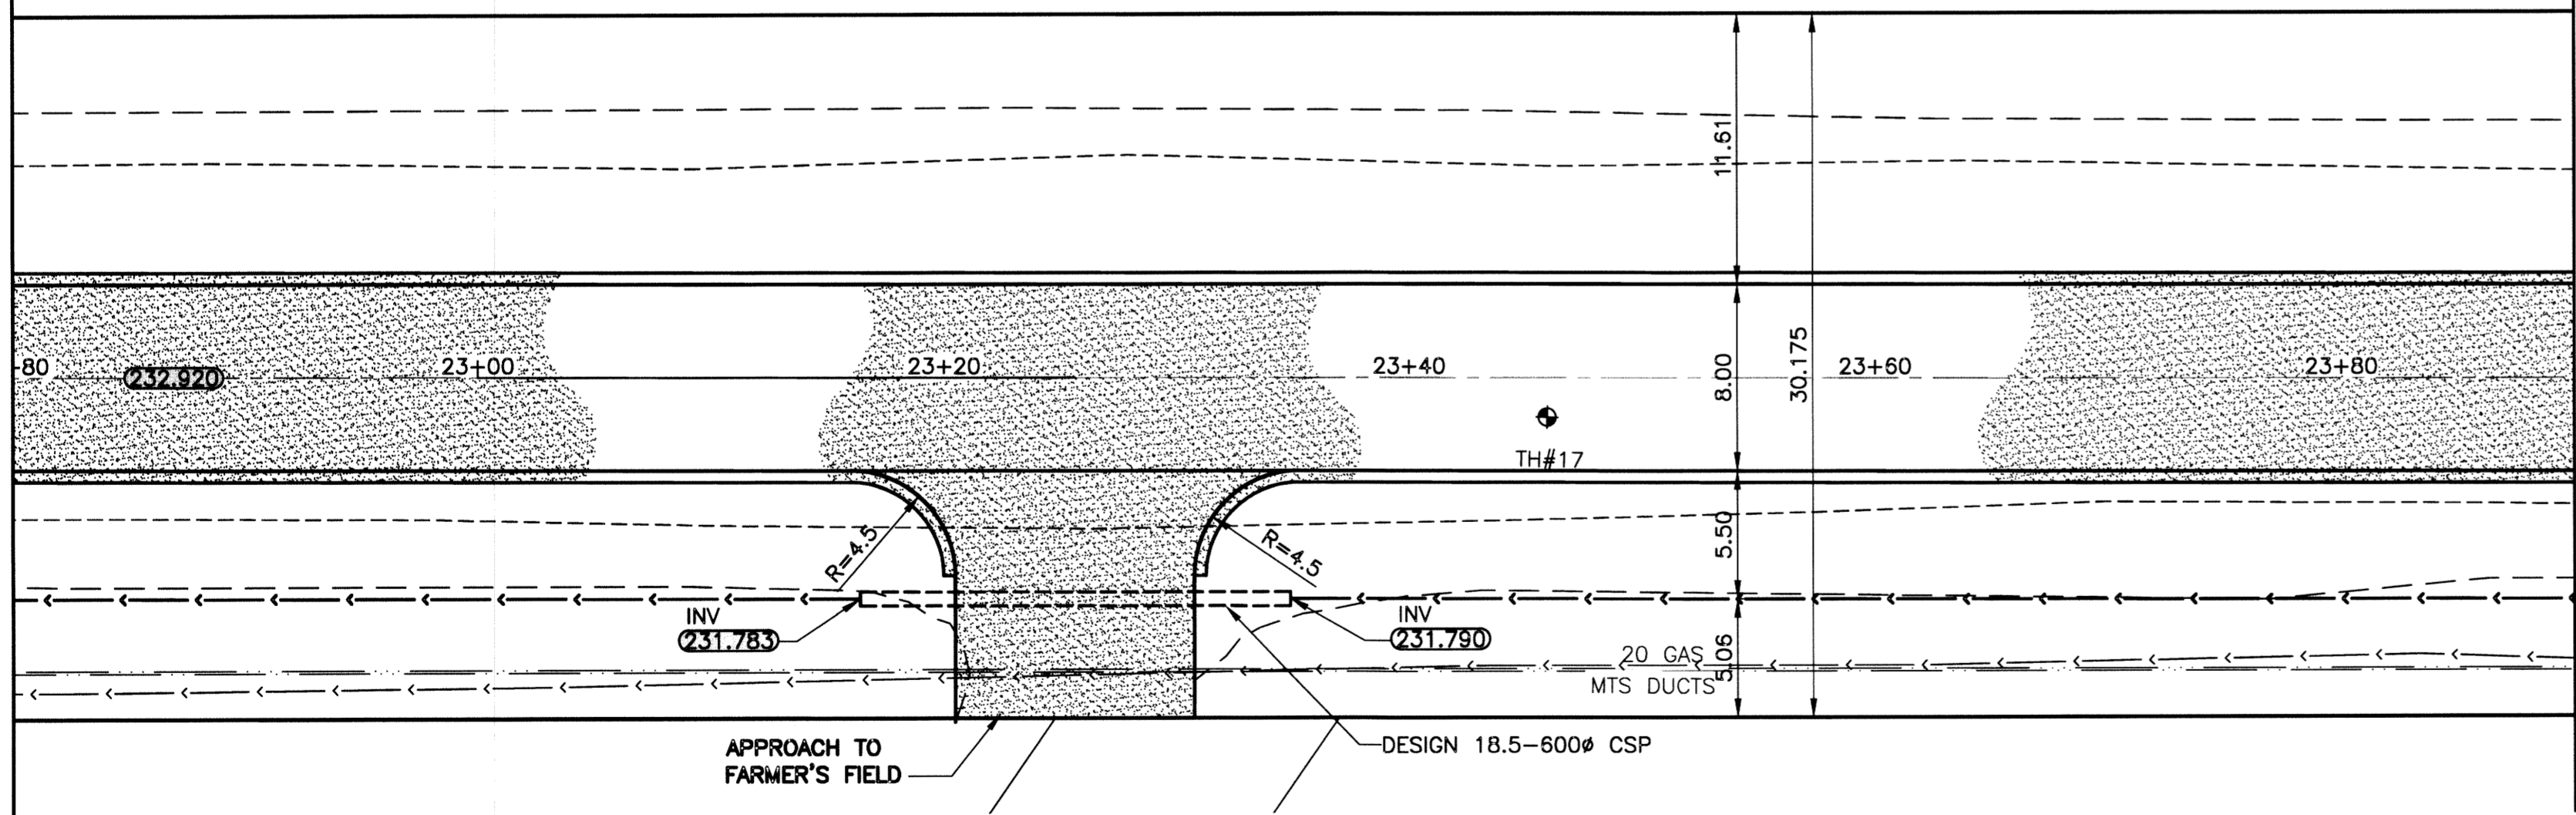

DESIGN ROADWAY SECTION @ 23+40
SCALE: 1:150 HOR 1:75 VER

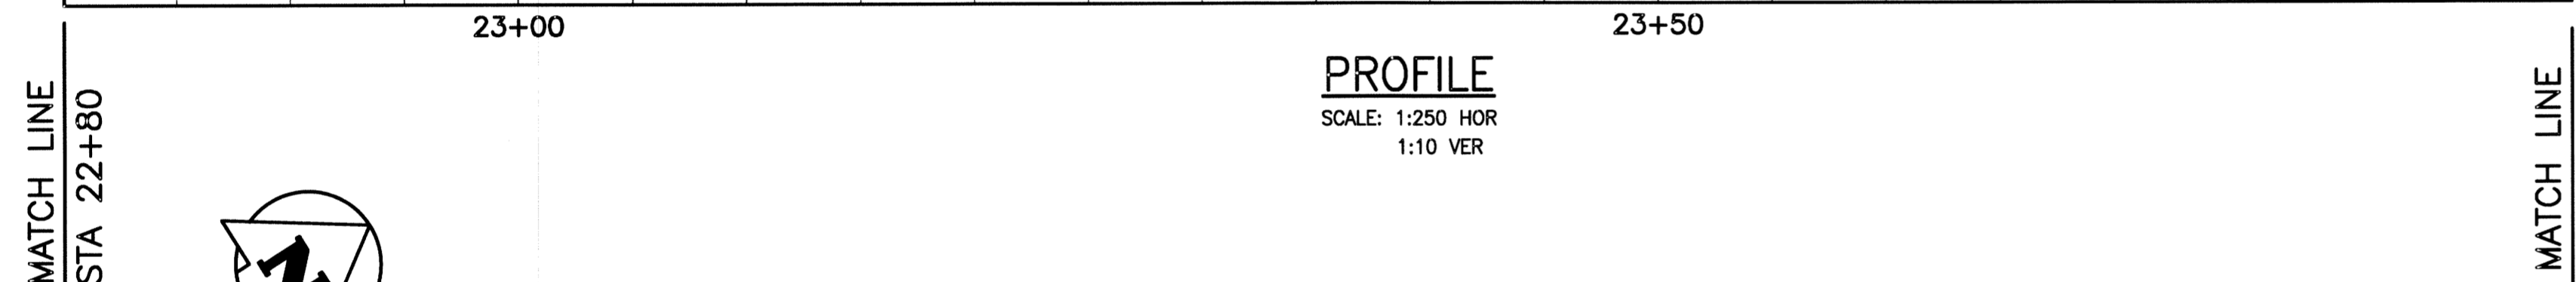

PIPELINE ROAD PAVEMENT PLAN
SCALE: 1:250 HOR

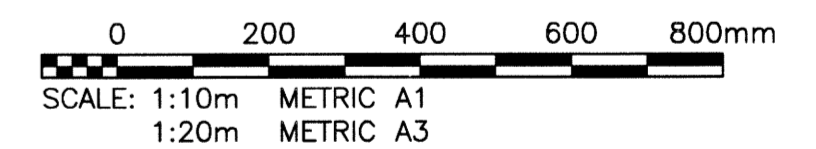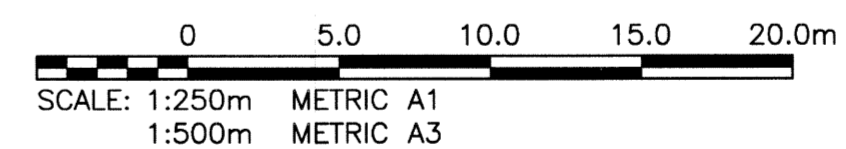

NOTES:

- ALL WORKS TO BE IN ACCORDANCE WITH THE LATEST REVISION OF THE CITY OF WINNIPEG STANDARD CONSTRUCTION SPECIFICATIONS.
- STATION CHAINAGE IS BASED ON CENTRELINE OF PROPOSED ROADWAY.
- REGRADE EXISTING PRIVATE APPROACHES AS REQUIRED.
- CONTACT MANITOBA HYDRO TO LOWER FIBRE OPTIC CABLE WHERE REQUIRED.
- REGRADE EXISTING DITCHES AS DIRECTED BY CONTRACT ADMINISTRATOR.
- RENEW EXISTING APPROACHES AS DIRECTED BY CONTRACT ADMINISTRATOR.
- NEW CULVERTS TO BE INSTALLED UNDER ALL APPROACHES AS DIRECTED BY CONTRACT ADMINISTRATOR.
- CHIP-SEAL SURFACE TREATMENT ON APPROACHES AND TRAFFIC LANE ONLY.

EXISTING	LEGEND-PLAN	PROPOSED	EXISTING	LEGEND-PLAN	PROPOSED	EXISTING	LEGEND-PROFILE	PROPOSED
300 L.D.S.	LAND DRAINAGE SEWER	300 L.D.S.	---	BACK OF CURB	[Symbol]	---	---	---
250 WWS	WASTE WATER SEWER	250 WWS	---	CONCRETE	[Symbol]	---	---	---
---	GAS	---	---	GRAVEL ROAD	[Symbol]	---	---	---
---	HYDRO	---	---	SHOULDER	[Symbol]	---	---	---
---	M.T.S.	---	---	DITCH	[Symbol]	---	---	---
150 WM	WATERMAIN	150 WM	---	SIDEWALK	[Symbol]	---	---	---
+	HYDRANT	+	---	PROPERTY LINE	[Symbol]	---	---	---
o	VALVE	o	---	CULVERT	[Symbol]	---	---	---
o	MANHOLE	o	---	GUY WIRE	[Symbol]	---	---	---
o	CATCH BASIN	o	---	TREE	[Symbol]	---	---	---
o	CURB INLET	o	---	SURVEY BAR	[Symbol]	---	---	---
o	LIGHT STANDARD	o	---	GEODETIC BENCHMARK	[Symbol]	---	---	---
o	POLES	o	---	ELEVATION	(32.231)	---	---	---
---	LEGEND-PLAN	---	---	LEGEND-PLAN	---	---	---	---

LOCATION APPROVED UNDERGROUND STRUCTURES

SUPV. U/G STRUCTURES COMMITTEE DATE
NOTE: LOCATION OF UNDERGROUND STRUCTURES AS SHOWN ARE BASED ON THE BEST INFORMATION AVAILABLE BUT NO GUARANTEE IS GIVEN THAT ALL EXISTING UTILITIES ARE SHOWN OR THAT THE GIVEN LOCATIONS ARE EXACT. CONFIRMATION OF EXISTENCE AND EXACT LOCATION OF ALL SERVICES MUST BE OBTAINED FROM THE INDIVIDUAL UTILITIES BEFORE PROCEEDING WITH CONSTRUCTION.

NO.	REVISIONS	DATE	BY
0	ISSUED FOR CONSTRUCTION	15/06/11	B.M.

ENGINEER'S SEAL

DESIGNED BY	MK	CHECKED BY	[Signature]
DRAWN BY	GEL	APPROVED BY	[Signature]
HOR. SCALE: 1:250		RELEASED FOR CONSTRUCTION:	
VERTICAL: 1:10		DATE	
CONSULTANT DRAWING NO. 14-0107-010_023			

KGS Group
No. 245

METRIC
WHOLE NUMBERS INDICATE MILLIMETRES
DECIMALIZED NUMBERS INDICATE METRES

WARNING

- NOTIFY THE GAS COMPANY OF THE PROPOSED LOCATION OF EXCAVATION.
- TAKE PRECAUTION TO AVOID DAMAGE TO GAS COMPANY INSTALLATIONS.
- SEE PROVINCIAL REGULATION 210/72 FOR DETAILS.
- AVOID DAMAGE TO EXISTING MANITOBA HYDRO EASEMENT WITHIN THE LIMITS OF CONSTRUCTION.
- TAKE PRECAUTION TO AVOID DAMAGE TO MTS UNDERGROUND CABLES.

PROJECT TITLE

**PIPELINE ROAD
PAVEMENT RECONSTRUCTION**
100±m SOUTH OF MOLLARD AVENUE
TO GARDEN VIEW DRIVE
STA 22+80 TO STA 23+90

SHEET OF 11 OF 16

COMPUTER FILE NAME
PIPELINE-PLOT

CITY DRAWING NUMBER
023