




ZONE F

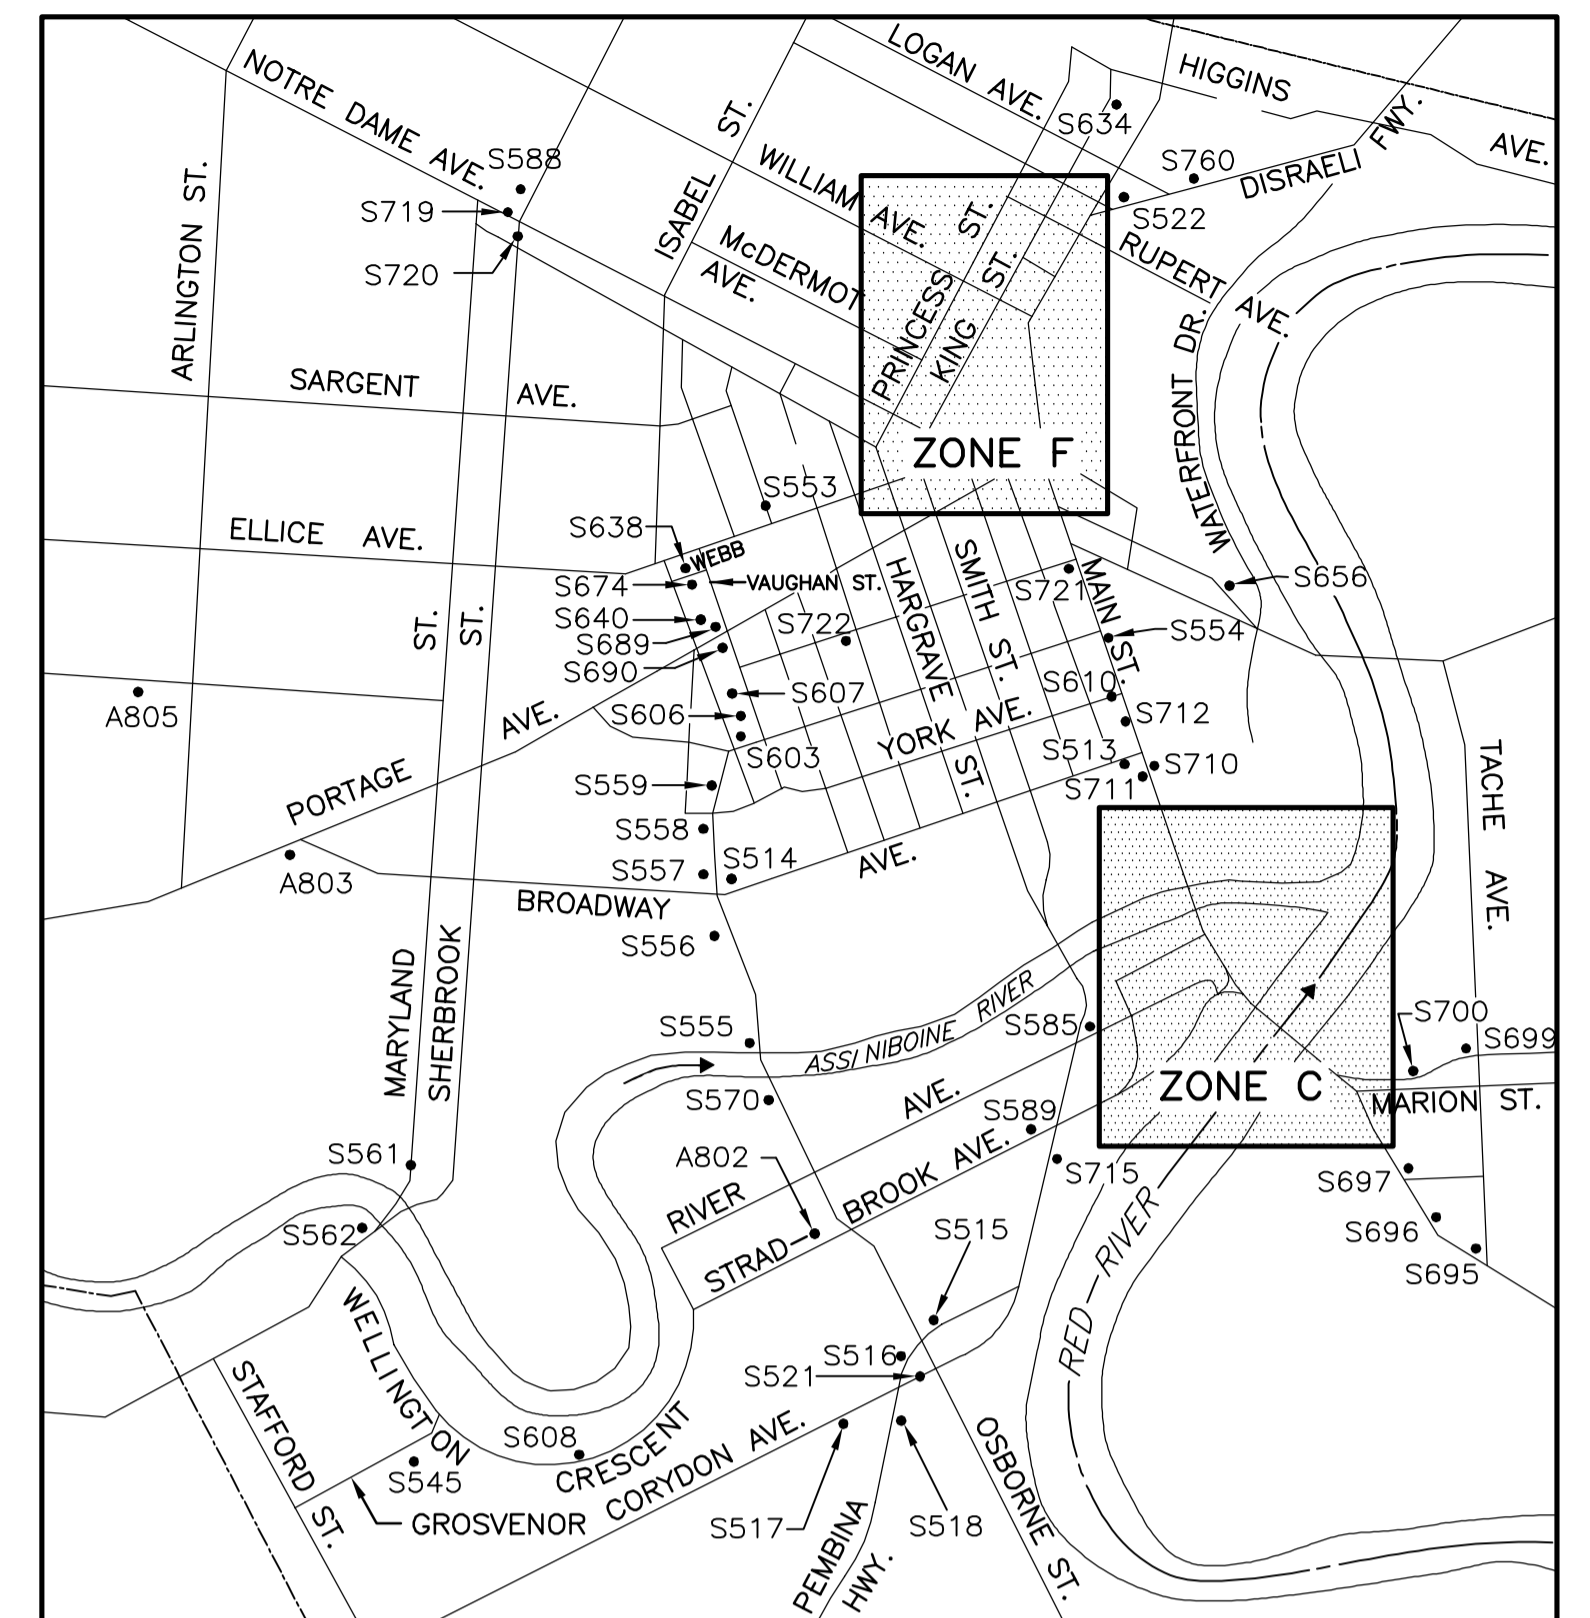


ZONE A

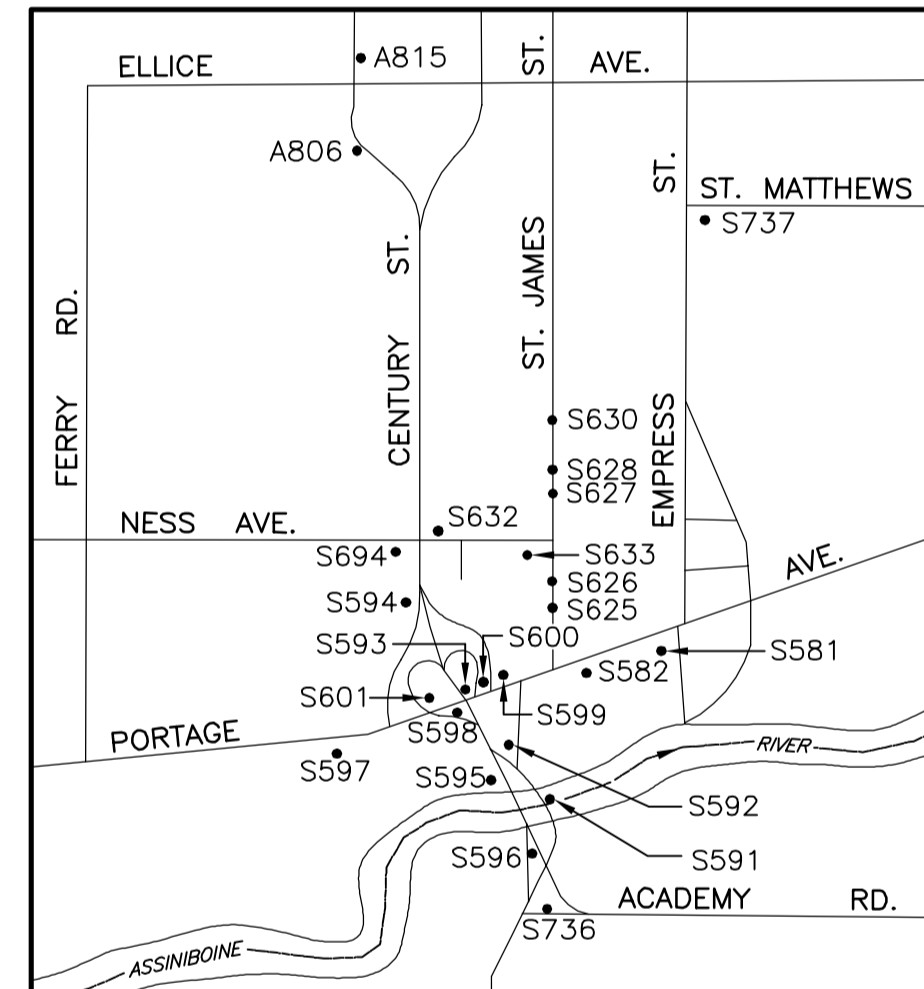


ZONE B

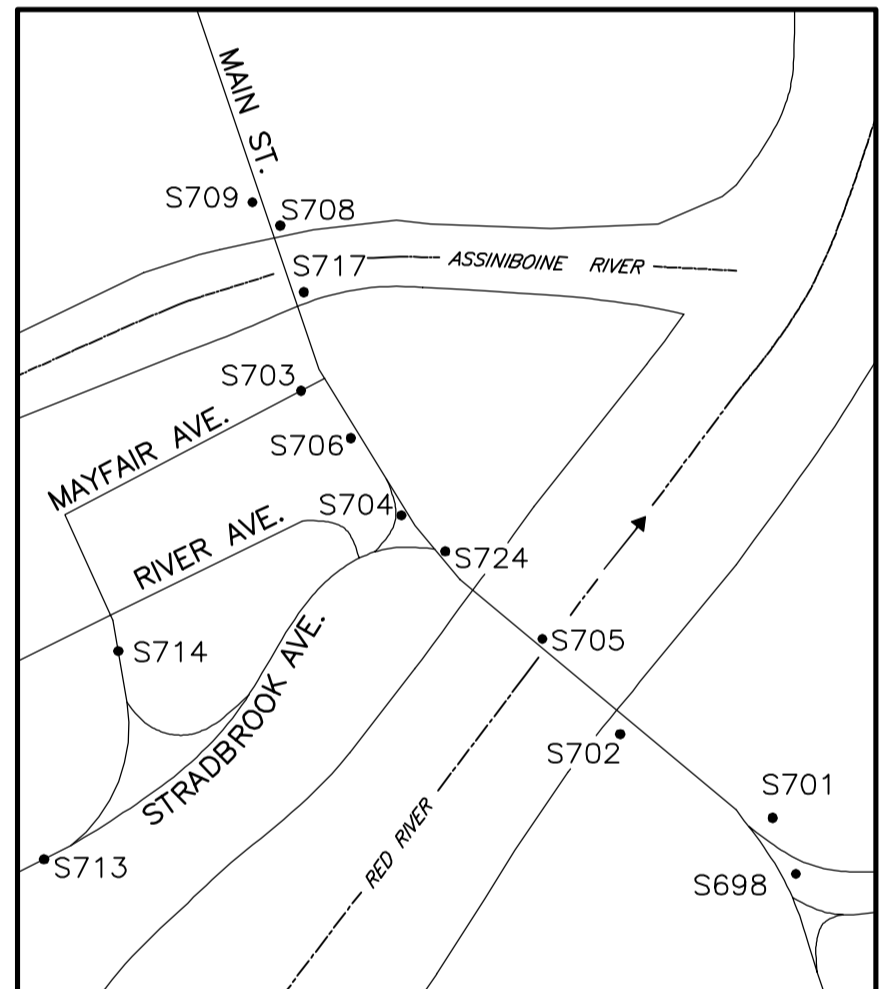

ZONE C

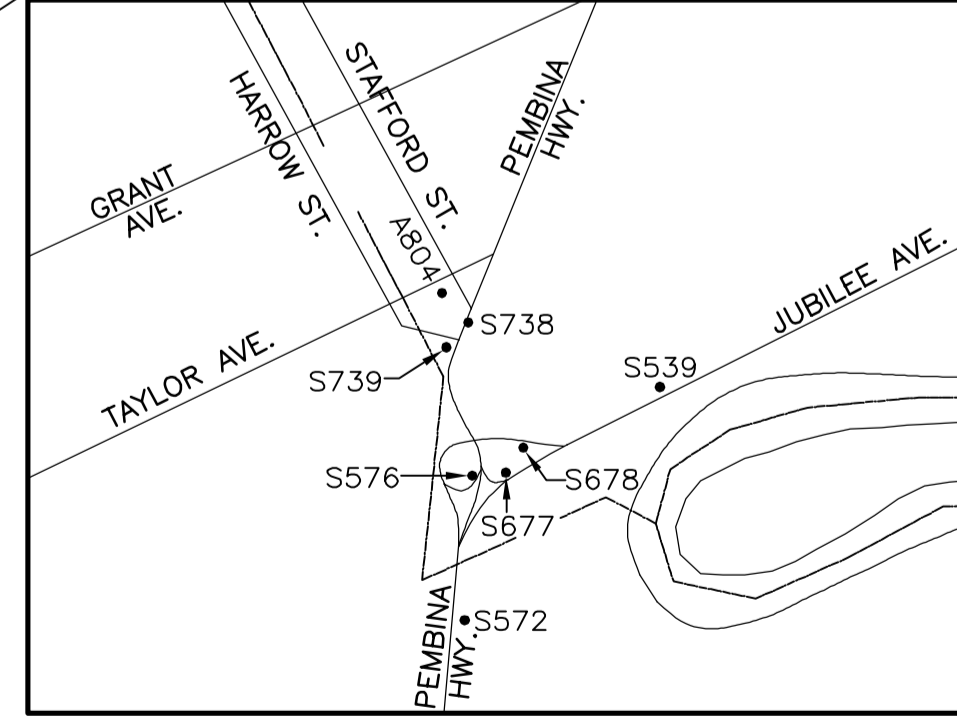

ZONE D

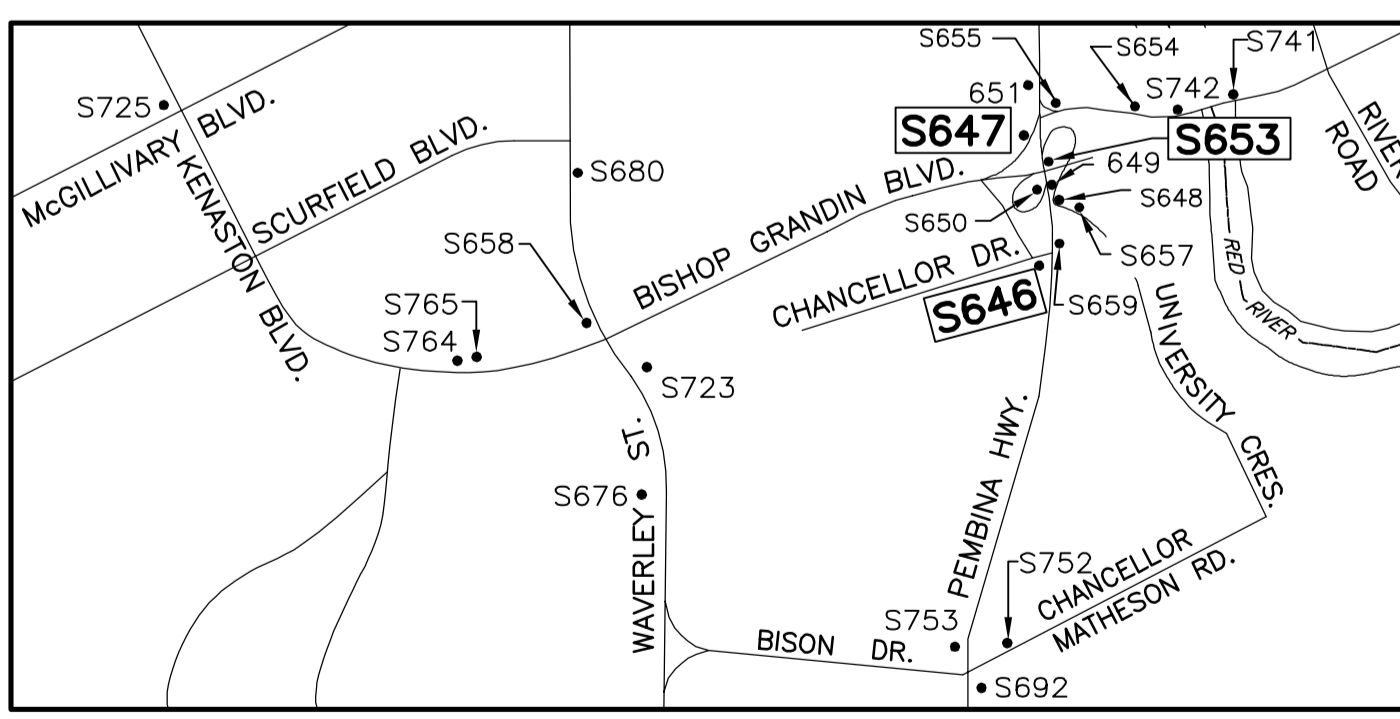


ZONE E

LEGEND:
 PREFIX "S" - STEEL OHSS
 PREFIX "A" - ALUMINUM OHSS
 PREFIX "W" - WOOD POLE OHSS
 PREFIX "TLS" - TRANSIT LANE STRUCTURE
 [S646] - 2015 MAINTENANCE WORKS
 WORK SITES



B.M. ELEV.	DESIGNED BY	CDW
	DRAWN BY	KB
	CHECKED BY	SSR
	APPROVED BY	-
	HOR. SCALE	-
	VERTICAL	-
0 ISSUED FOR TENDER	06/19/15	CDW
NO. REVISIONS	DATE	BY
	DATE	June 19, 2015

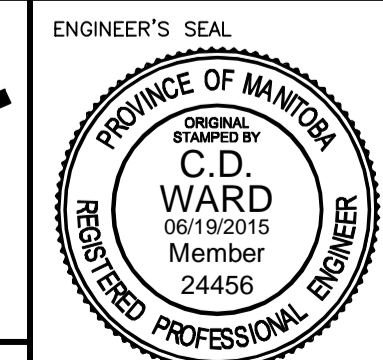

THE CITY OF WINNIPEG
 PUBLIC WORKS DEPARTMENT

STEEL OVERHEAD SIGN SUPPORT
 STRUCTURES - 2015 MAINTENANCE WORKS

CITY DRAWING NUMBER: OHSS-15-02
 SHEET 2 OF 7

CONSULTANT DRAWING NUMBER: N/A

RELEASED FOR CONSTRUCTION DATE: _____

CONSULTANT PROJECT NUMBER: 15-1815

SITE LOCATIONS

METRIC

WHOLE NUMBERS INDICATE MILLIMETRES
DECIMALIZED NUMBERS INDICATE METRES