



ITEM	STRUCTURE NO	EXISTING STRUCTURE DATA				EXISTING SIGN DATA		EXISTING ANCHOR BOLT DATA			GENERAL DESCRIPTION OF PROPOSED WORK	ADJACENT PROPERTY
		LOCATION	TYPE	L	H	NO.	TYPE	NO.	SIZE (MEAS)	BCD		
1	S646	CHANCELLOR DRIVE EASTBOUND, WEST OF PEMBINA HIGHWAY	1.1	9000	6000	4	PLATE	8	32	520	- REMOVE AND STORE EXISTING SIGN PLATES - REMOVE AND REFURBISH EXISTING TYPE 1.1 STRUCTURE INCLUDING REPLACEMENT OF S.S. CONNECTION BOLTS WITH A325 - REFURBISH EXISTING CONCRETE FOUNDATION - REINSTALL REFURBISHED STRUCTURE C/W EXISTING SIGN PANELS	MEDIAN: GRASS
2	S647	PEMBINA HIGHWAY SOUTHBOUND, NORTH OF BISHOP GRANDIN BLVD. AT WESTBOUND RAMP	1.1	6000	6300	1	PANEL	8	32	520	- REMOVE AND DELIVER EXISTING SIGN PANEL TO CITY OF WINNIPEG TRAFFIC SERVICES - REMOVE AND REFURBISH EXISTING TYPE 1.1 STRUCTURE INCLUDING REPLACEMENT OF S.S. CONNECTION BOLTS WITH A325 - REFURBISH EXISTING CONCRETE FOUNDATION - REINSTALL REFURBISHED STRUCTURE C/W NEW SIGN PANEL (SUPPLIED BY OTHERS)	EAST BLVD.: GRASS
3	S653	PEMBINA HIGHWAY NORTHBOUND, NORTH OF BISHOP GRANDIN BLVD.	2.1	23811	6300/ 6800	2	PANEL	16	32	520	- REMOVE AND DELIVER EXISTING SIGN PANELS TO THE CITY OF WINNIPEG TRAFFIC SERVICES - REMOVE AND REFURBISH EXISTING TYPE 2.1 STRUCTURE INCLUDING REPLACEMENT OF S.S. SPLICE BOLTS AND FLANGE BOLTS WITH A325 - MODIFY BASE PLATES IN THE SHOP - INSTALL POST-INSTALLED ANCHOR BOLTS AND REFURBISH EXISTING CONCRETE FOUNDATIONS - REINSTALL REFURBISHED STRUCTURE C/W NEW SIGN PANELS (SUPPLIED BY OTHERS) AND SHIM PLATES	WEST MEDIAN: CONCRETE EAST BLVD.: GRASS

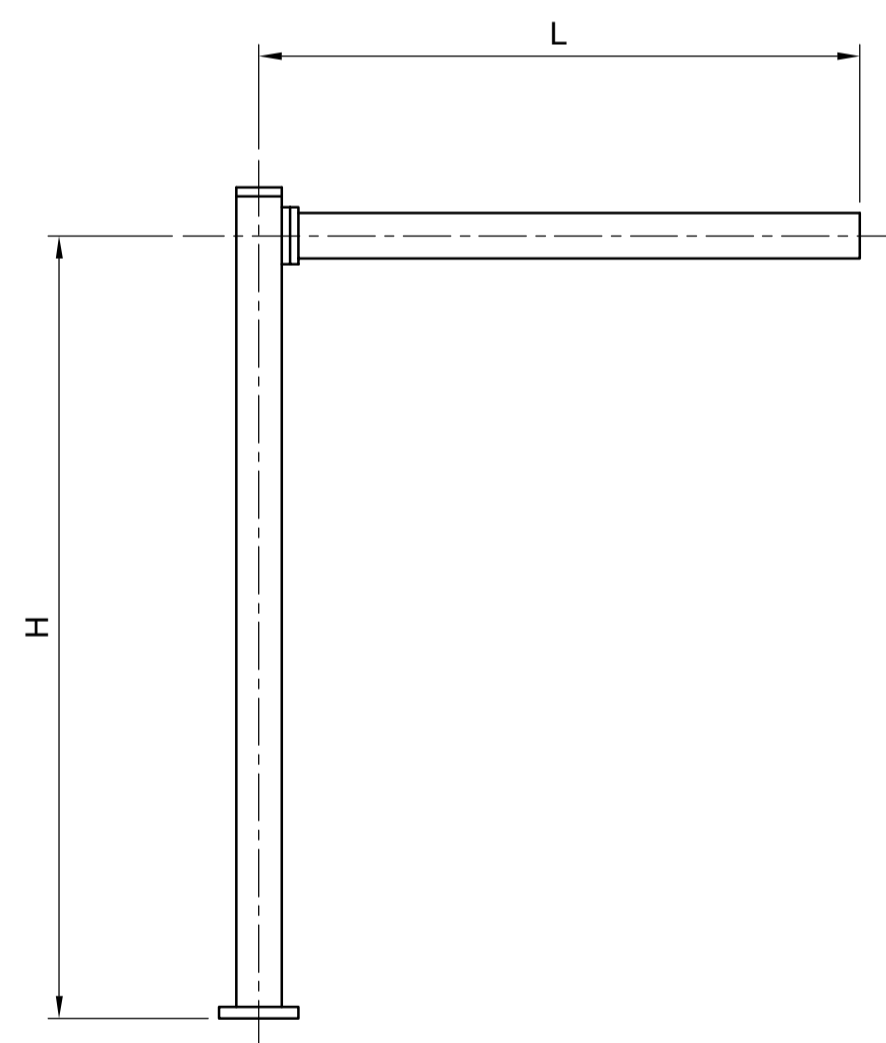

CANTILEVER STRUCTURE - STRAIGHT ARM
(TYPE 1.1)

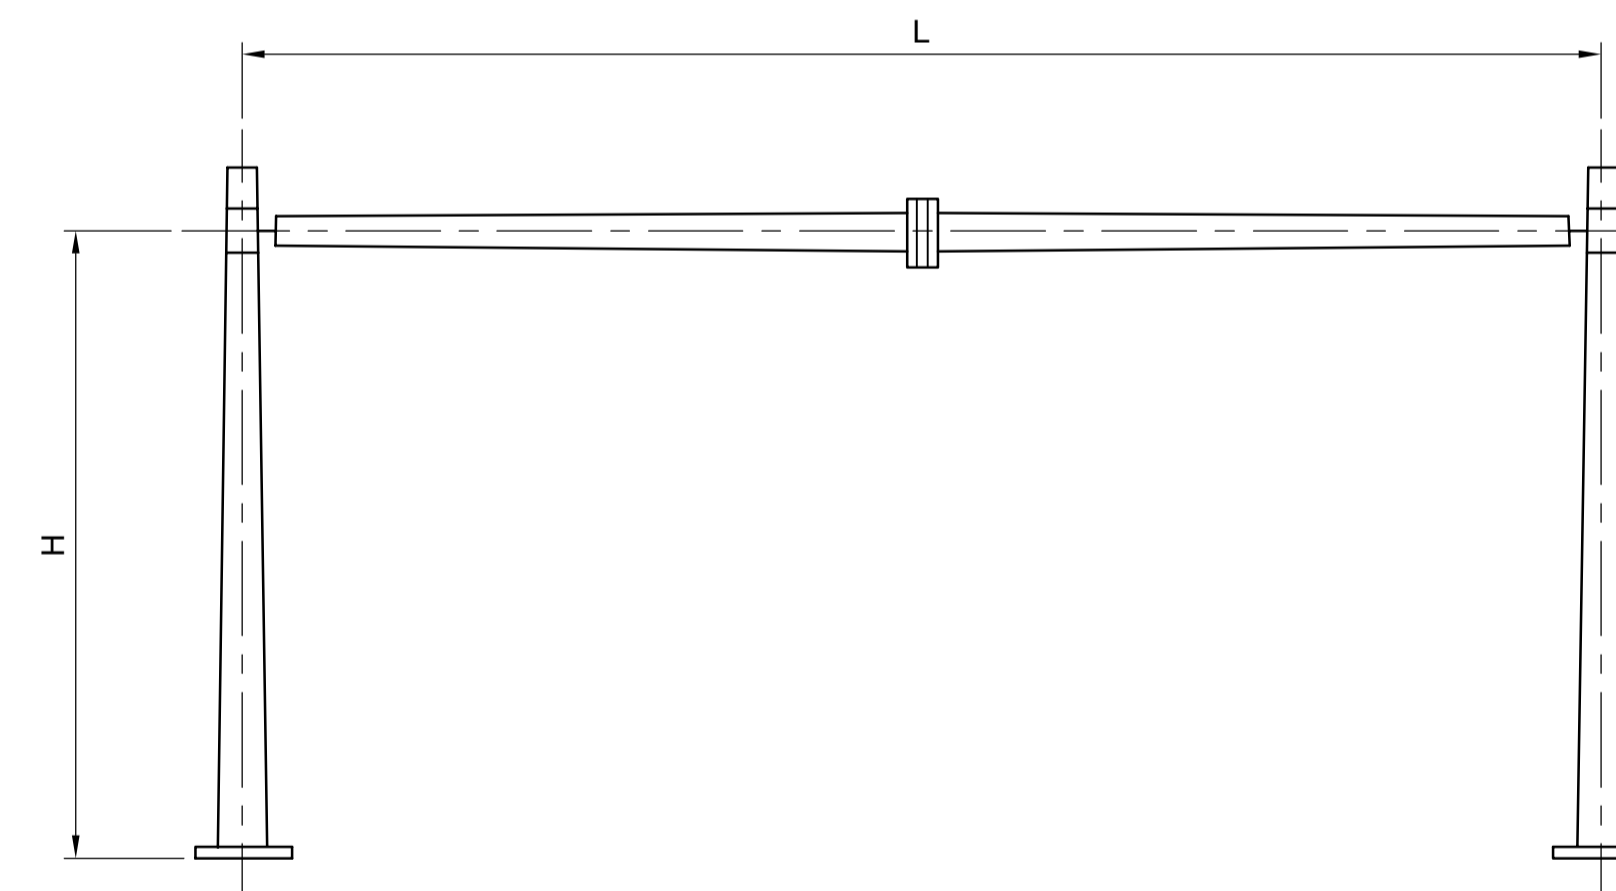

SINGLE MONOTUBULAR - BRIDGE STRUCTURE
(TYPE 2.1)

METRIC

WHOLE NUMBERS INDICATE MILLIMETRES
DECIMALIZED NUMBERS INDICATE METRES



B.M. ELEV.	DESIGNED BY CDW				CITY DRAWING NUMBER OHSS-15-03		
	DRAWN BY KB				RELEASED FOR CONSTRUCTION	CONSULTANT PROJECT NUMBER 15-1815	SHEET 3 OF 7
	CHECKED BY SSR				DATE	DESCRIPTION OF WORKS STEEL OVERHEAD SIGN SUPPORT STRUCTURES - 2015 MAINTENANCE WORKS	CONSULTANT DRAWING NUMBER N/A
	APPROVED BY -				DATE June 19, 2015		
0 ISSUED FOR TENDER	06/19/15	CDW	VERTICAL				
NO. REVISIONS	DATE	BY	DATE	DATE			