



PLAN
NTS

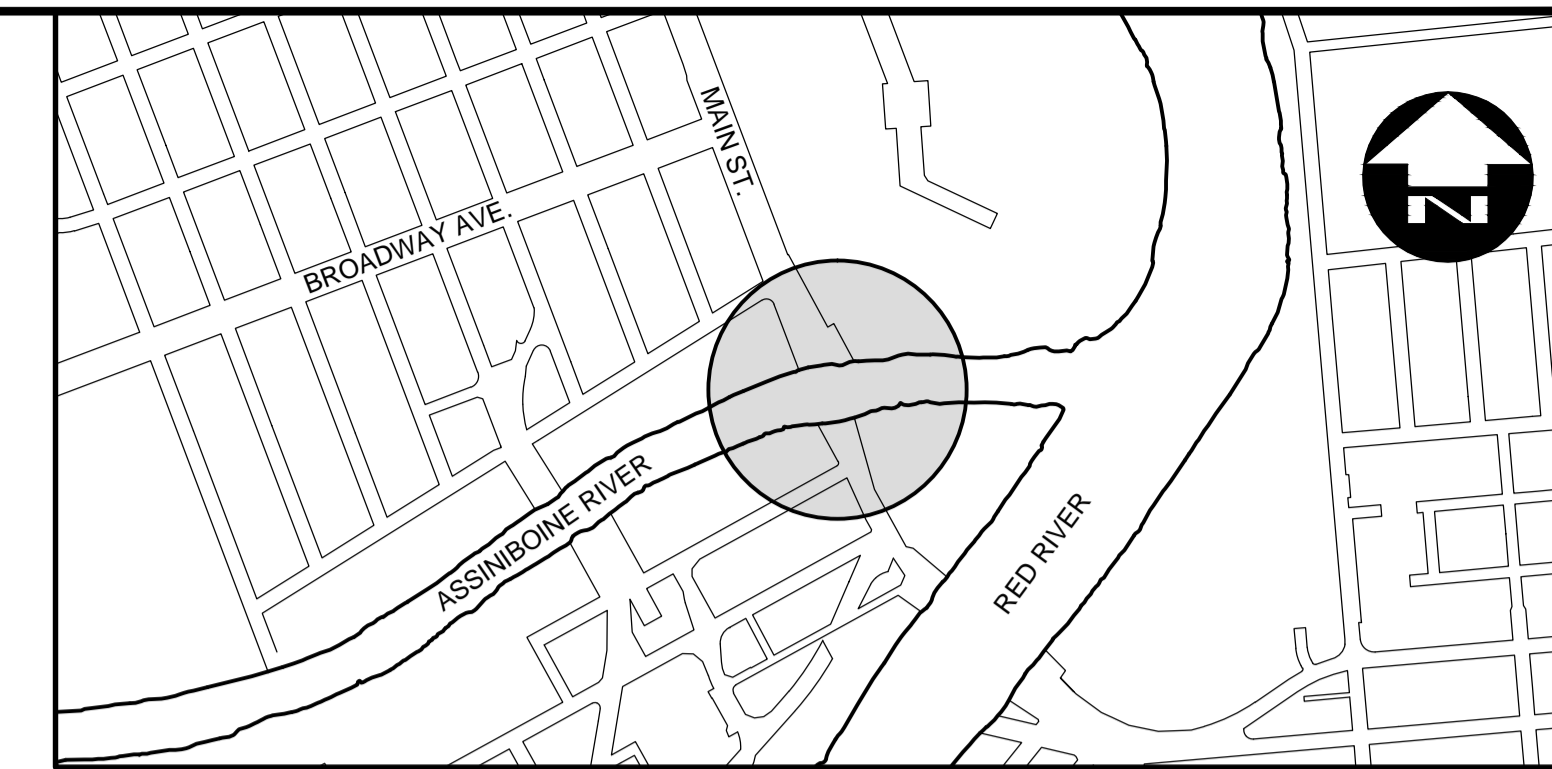


LOCATION PLAN

- NOTES:
1. ORIGINAL SEAL: D-160 CONTINUOUS NEOPRENE BOX SEAL
 2. REMOVE UNSEATED SECTION OF EXISTING SEAL AND THOROUGHLY CLEAN AND GRIT BLAST EXPANSION JOINT LUGS TO THE SATISFACTION OF THE CONTRACT ADMINISTRATOR.
 3. SEAL SHOULD BE RESEATED WHILE AMBIENT TEMPERATURES ARE SUCH THAT THE JOINT GAP HAS SUFFICIENT WIDTH FOR WORKABILITY AND INSTALLATION LUBRICATION WILL BE EFFECTIVE.
 4. MEASUREMENTS TAKEN MAY 2015 INDICATED A JOINT GAP OF APPROXIMATELY 45mm AT THE NORTH EXPANSION JOINT, AND 45mm AT THE EAST EXPANSION JOINT WITH AN AMBIENT TEMPERATURE OF 16°C.
 5. WORK SHALL BE STAGED TO ENSURE ONLY ONE LANE OF TRAFFIC IS CLOSED AT A TIME. REFER TO SPECIFICATION FOR TRAFFIC CONTROL.
 6. CONTRACTOR TO FIELD VERIFY LENGTH AND LOCATION OF AREAS TO BE RESEATED.


RESEAT EXISTING D-160 CONTINUOUS NEOPRENE BOX SEAL

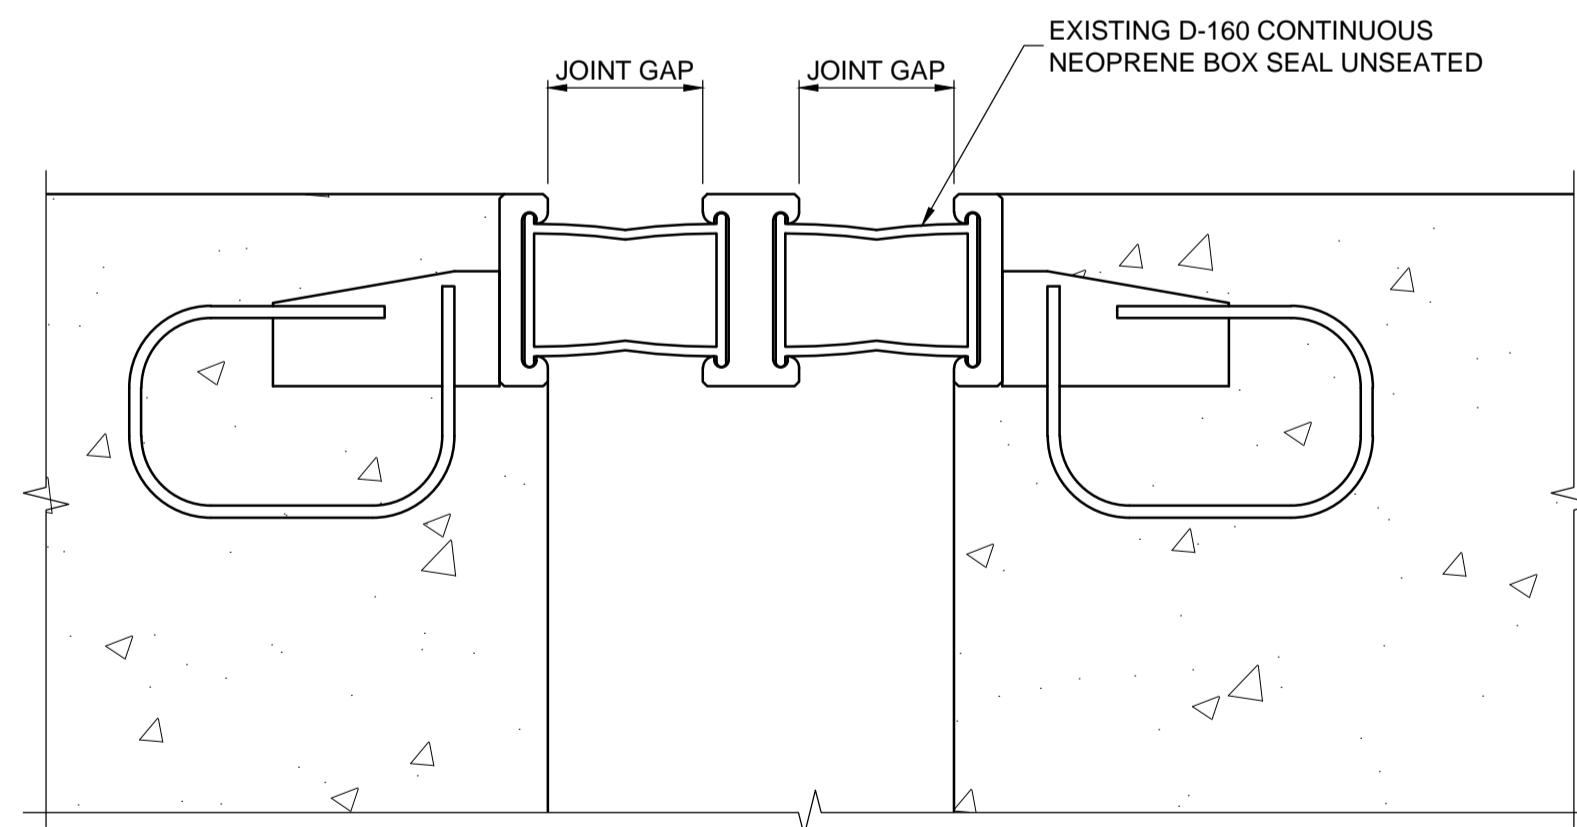

A SECTION
NTS

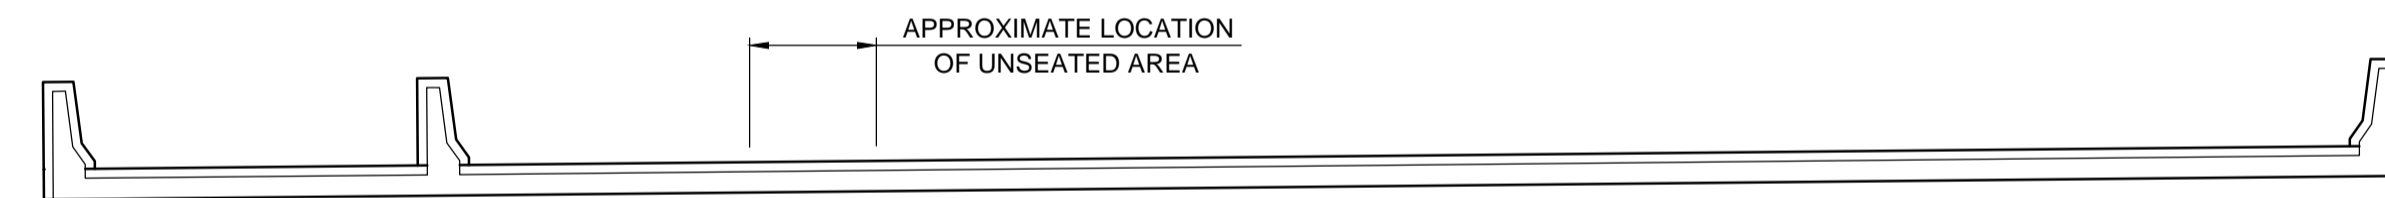

B SECTION
NTS

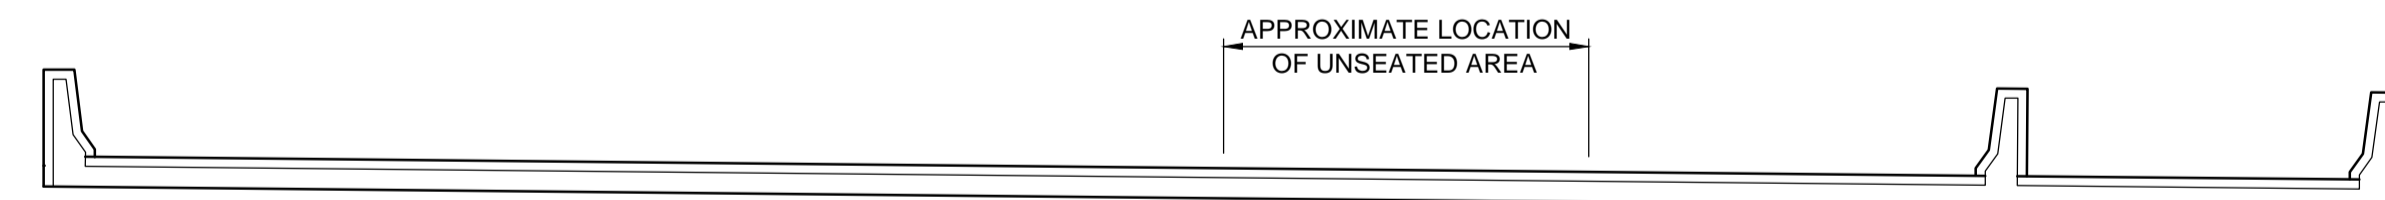

C SECTION
NTS

METRIC

WHOLE NUMBERS INDICATE MILLIMETRES
DECIMALIZED NUMBERS INDICATE METRES

APEGM
Certificate of Authorization
Dillon Consulting Limited (MB)
No. 1789 Date: JUNE 30, 2015

B.M. ELEV.	DESIGNED BY JLD			THE CITY OF WINNIPEG PUBLIC WORKS DEPARTMENT		
	DRAWN BY JLD			2015 BRIDGE MAINTENANCE MISCELLANEOUS EXPANSION JOINT SEAL REPAIR WORKS		CITY DRAWING NUMBER B104-15-01
	CHECKED BY CDW			MAIN STREET BRIDGE NB SOUTH ABUTMENT SB NORTH ABUTMENT		SHEET 01 OF 01
	APPROVED BY CDW			CONSULTANT PROJECT NUMBER 15-1743		CONSULTANT DRAWING NUMBER
0 ISSUED FOR TENDER	06/30/15	CDW				
NO. REVISIONS	DATE	BY	DATE	06/30/15		

G:\CAD\151743\Drawings and Figures\151743-09-B104-MAIN STREET.dwg