



Tranquility Park Playground & Site Works

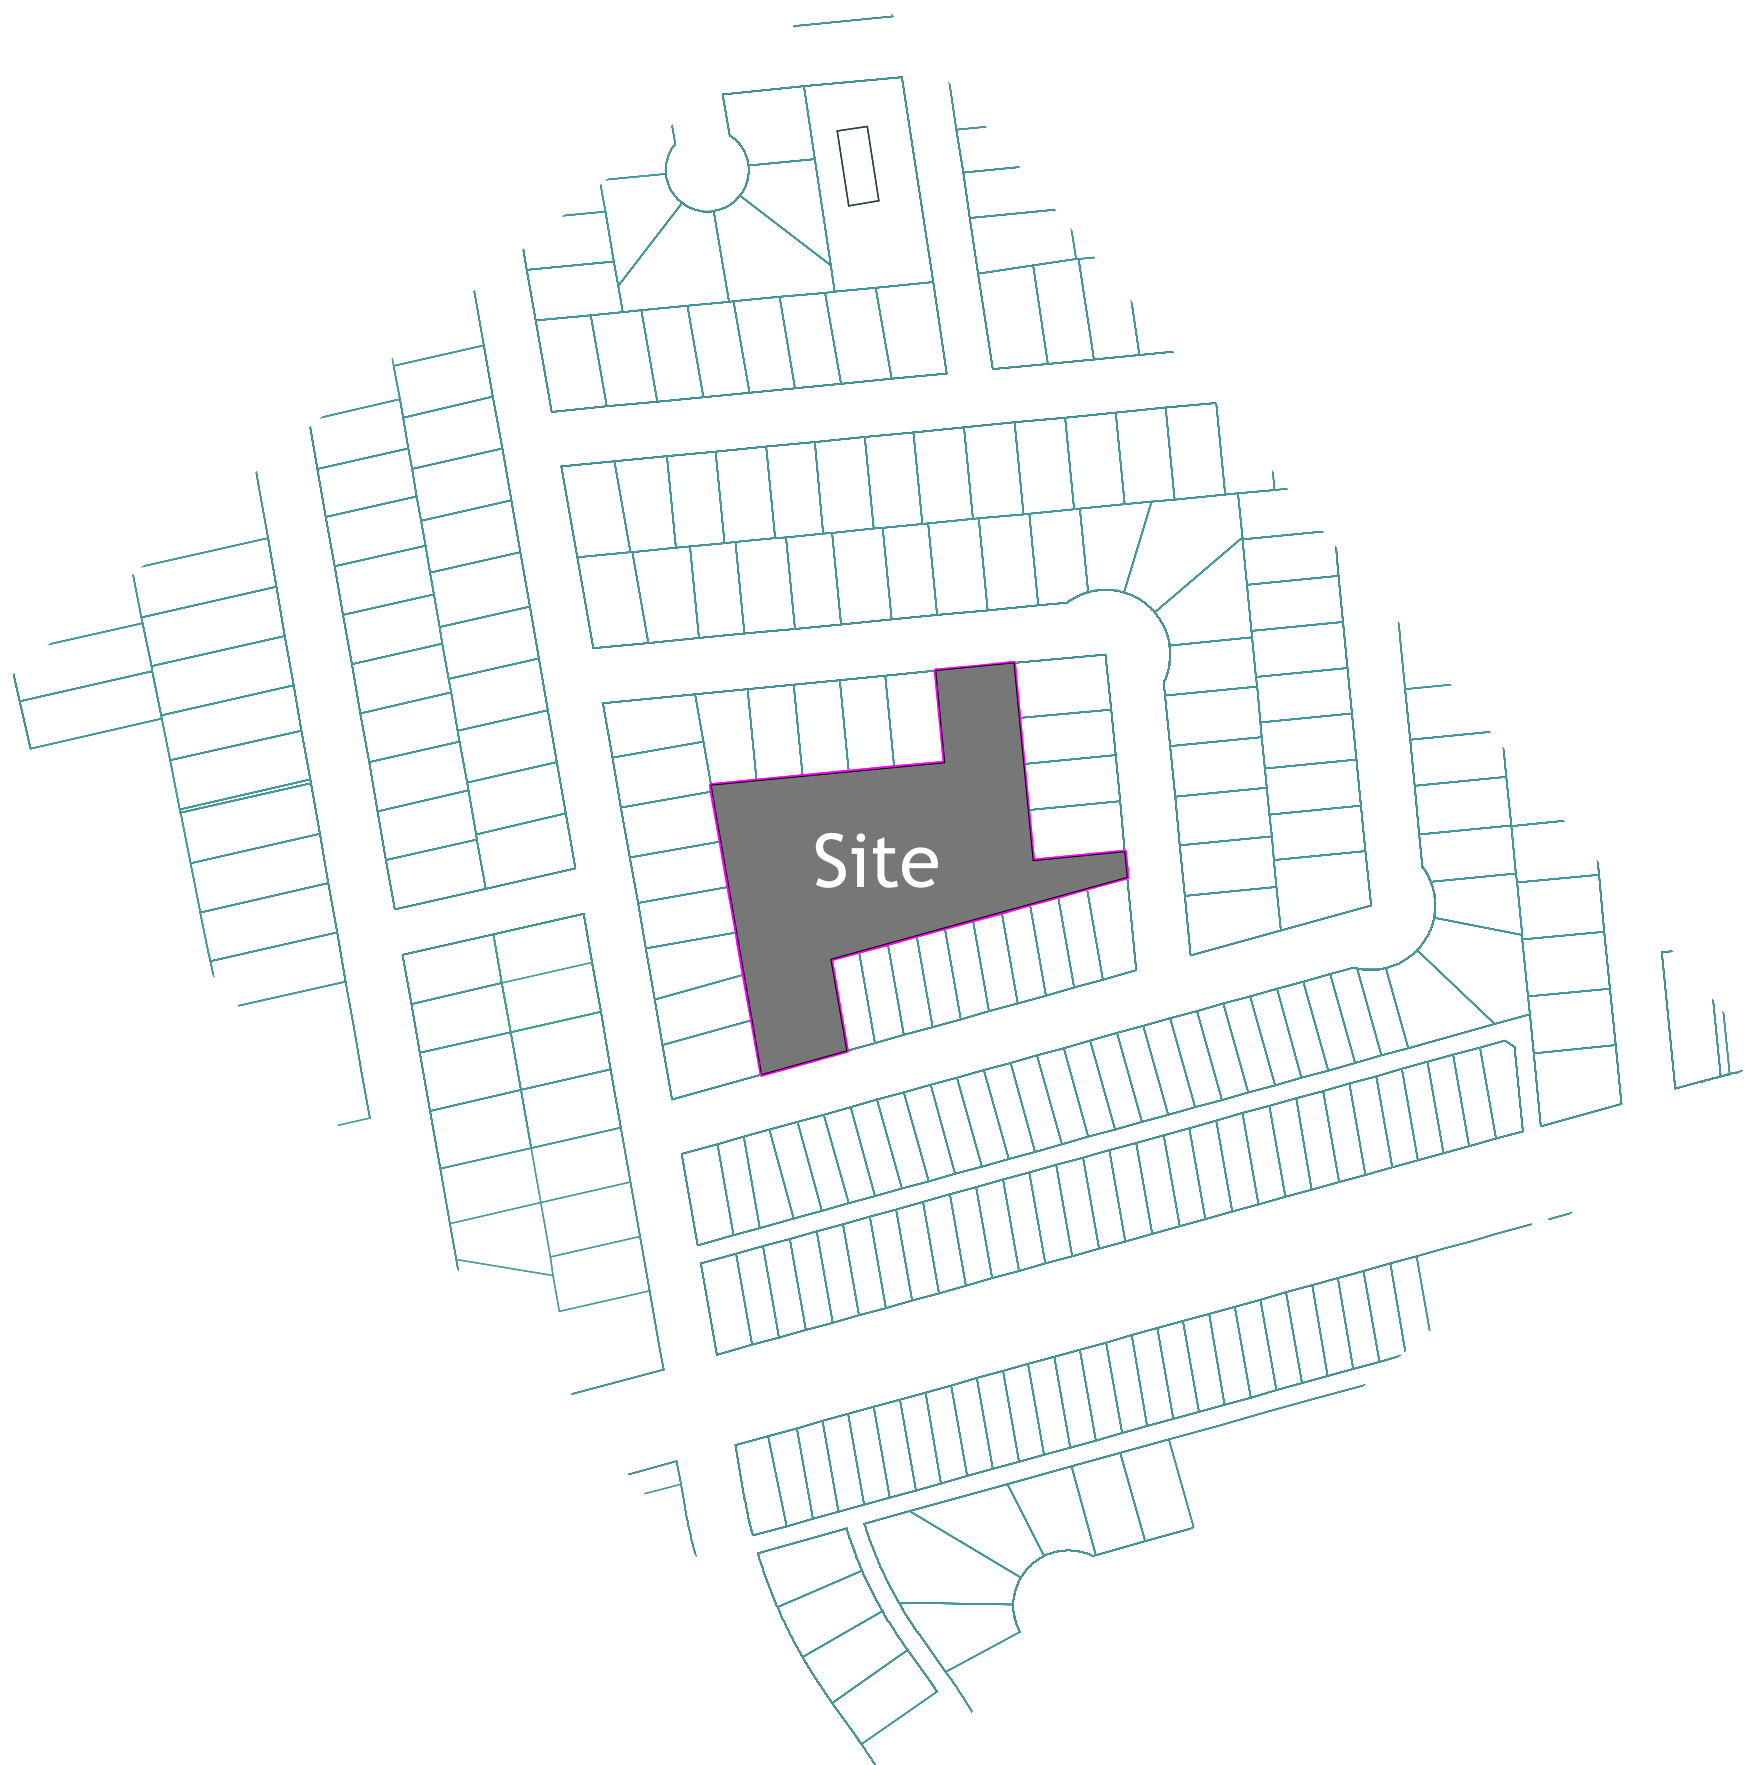

1
L-1

Context Plan
Scale: 1:2500

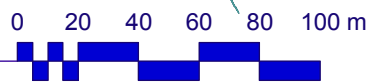

A 15-6-16 For Bid Opp

No. Date Issue Notes

Drawing No.

L-1 of 16

Tranquility Park
Landscape Context Plan



Dean Spearman
Landscape Architect