



1  
2/3 CROSS-SECTION OF PATH

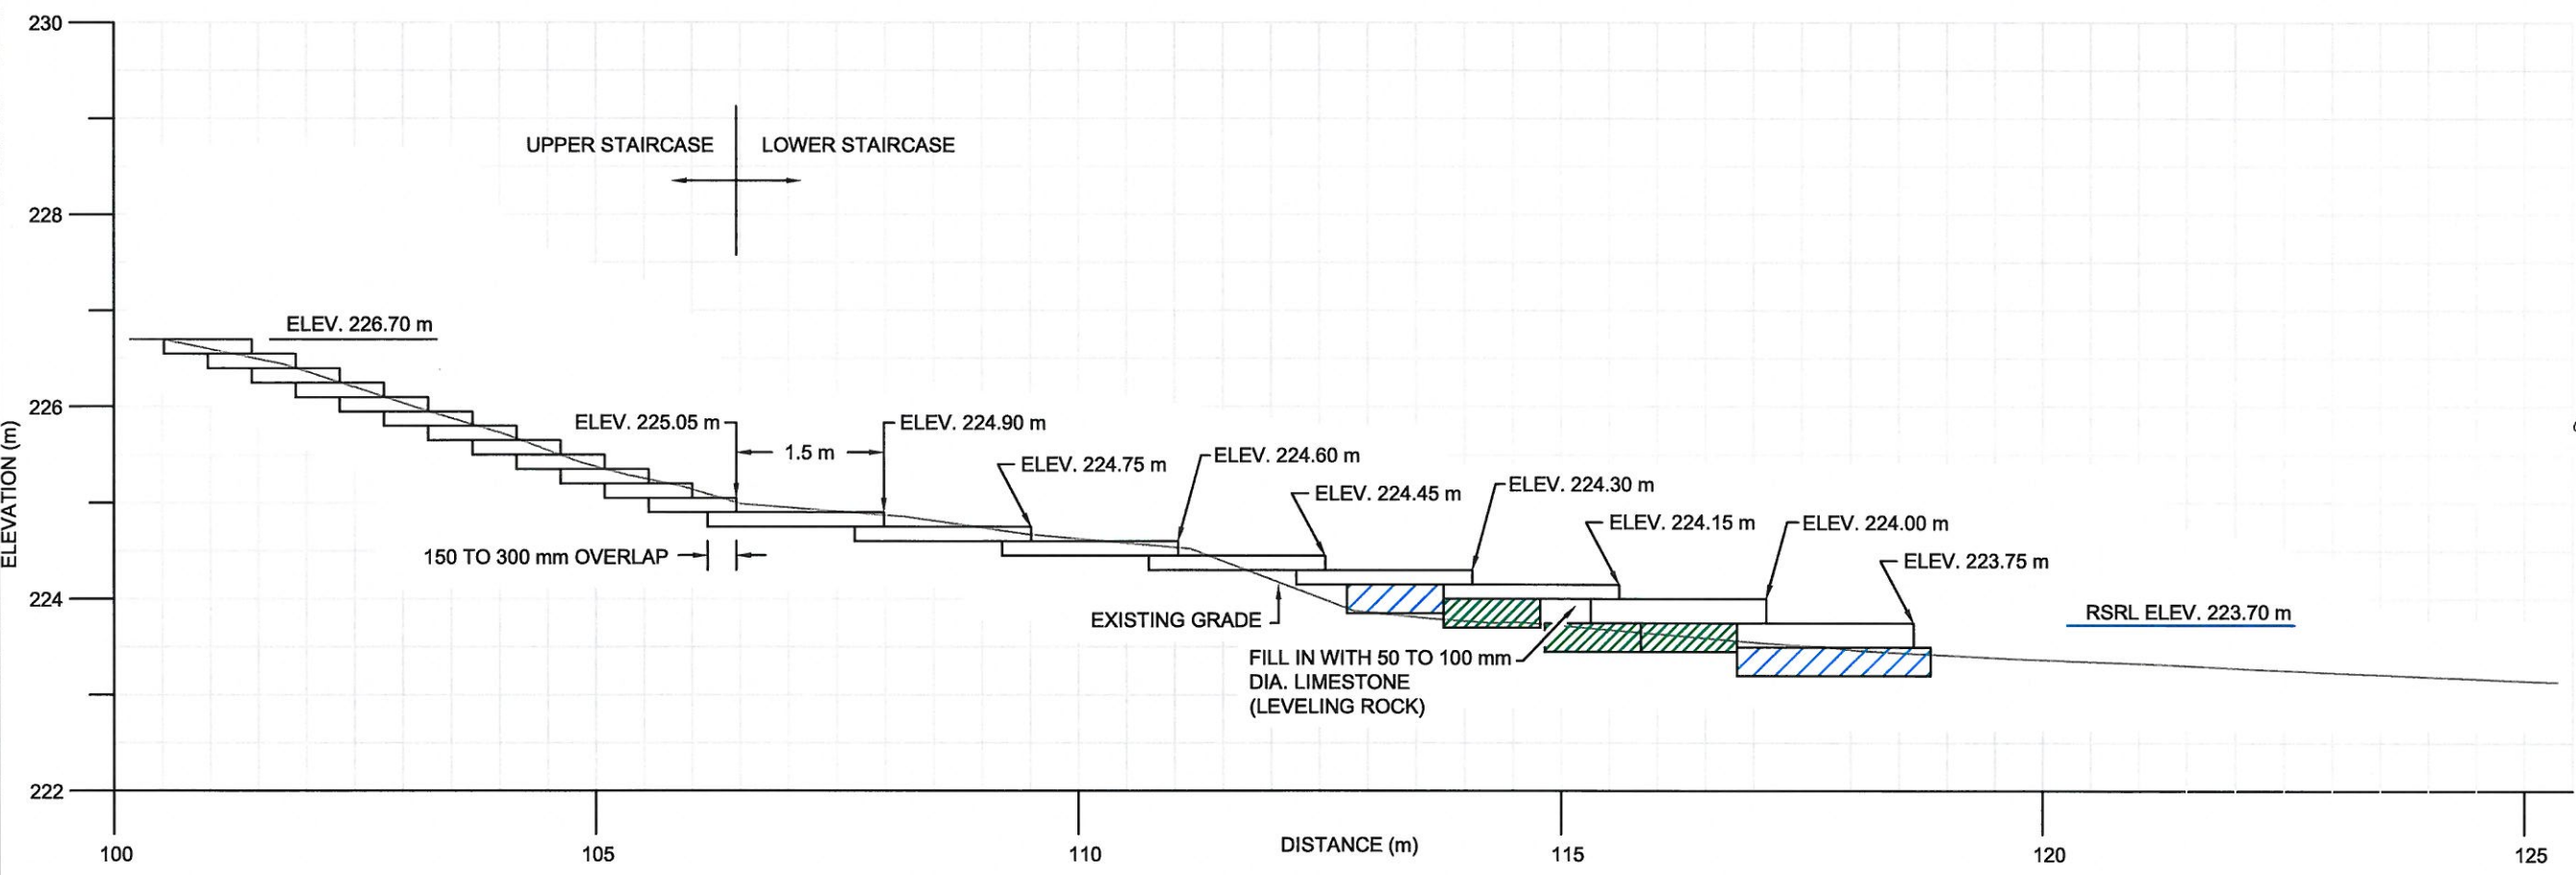

2  
2/3 CROSS-SECTION OF UPPER AND LOWER STAIRCASE

**LEGEND**

-  GABION BASKET (x3)  
3.0 m x 1.0 m x 0.3 m
-  GABION BASKET (x4)  
2.0 m x 1.0 m x 0.3 m

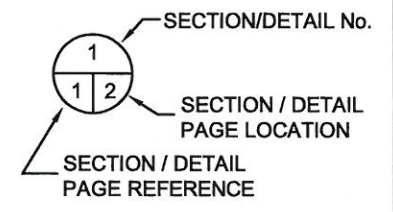


**NOTES**  
- ROCKS AND GABBION MATTS FOR STAIRCASE TO BE CUSTOM FIT

NO.	DATE	ISSUE / REVISION
0	Sept. 2015	tender/ construction



6 - 854 Marion Street  
Winnipeg, MB R2J 0K4  
Phone: (204) 233-1694  
Fax: (204) 235-1579

ENG. STAMP:




Certificate of Authorization  
ENG-TECH Consulting Limited  
No. 2475 Expiry: April 30, 2016

CLIENT:  
CITY OF WINNIPEG

PROJECT:  
ANNABELLA WALKWAY PROJECT -  
ANNABELLA STREET,  
WINNIPEG, MB

DWG DESCRIPTION:  
CROSS SECTION PROFILES

SCALE:  
1:75

DRAWN BY: ALH	DATE: SEPTEMBER 2015
FILE NO.:	CLIENT DWG/FIG. No.:

ENG-TECH DWG/FIG. No.:	NO.:
3	