

HIGH RATE CLARIFICATION BUILDING


PRIMARY CLARIFIER

HIGH RATE CLARIFICATION WEEPING TILE PLAN

1:100




LEGEND:
 — 100 DIA WEEPING TILE
 ◀ DIRECTION OF FLOW

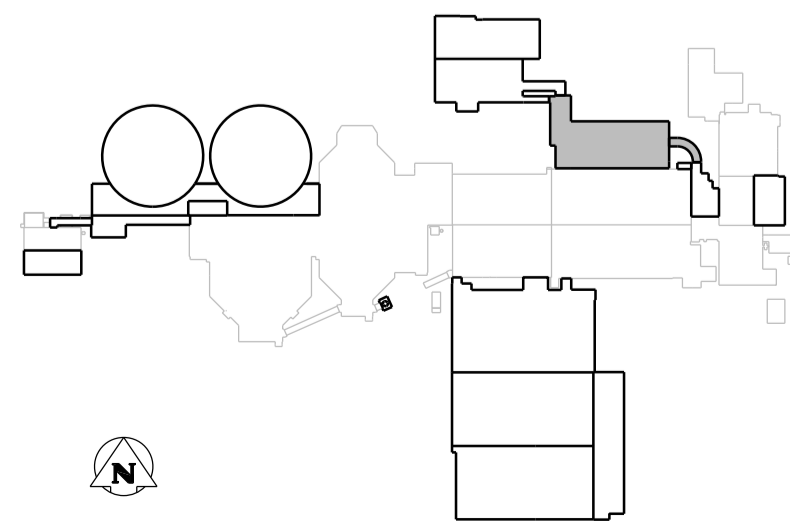

APEGM
 Certificate of Authorization
 CH2M HILL Canada Ltd.
 No. 1441

NO.	REVISIONS	DATE	DESIGN	CHECK
01	ISSUED FOR ADDENDUM NO. 3	09/2015	A.G.	B.W.
00	ISSUED FOR TENDER	08/2015	A.G.	B.W.

CH2MHILL		KCS GROUP INC. CONSULTING ENGINEERS	
DESIGNED BY: B. WILLIAMSON	CHECKED BY: J. CHENG	DATE: 2015/08/13	ISSUED FOR CONSTRUCTION DATE: 2015/08/13
DRAWN BY: A. GODSEY	APPROVED BY: J. CHENG	CONSULTANT NO.: 474248	
SCALE: 1:100			

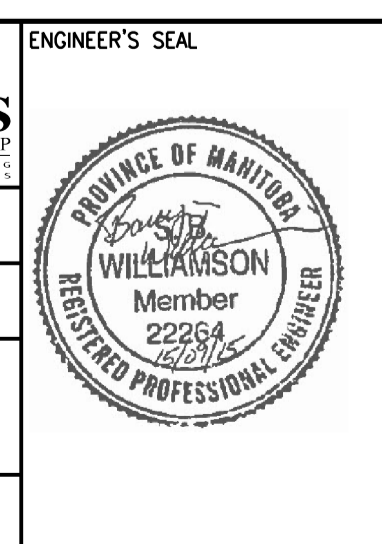

THE CITY OF WINNIPEG
 WATER AND WASTE DEPARTMENT

SOUTH END WATER POLLUTION CONTROL CENTRE
 SEWPCC UPGRADING/EXPANSION PROJECT
 CIVIL
 HIGH RATE CLARIFICATION BUILDING
 WEEPING TILE PLAN

CITY DRAWING NUMBER 1-0102-CGAD-K001	SHEET 01	REV. 01	SIZE A1
---	-------------	------------	------------