


**1** SECTION DETAIL - DUCT PENETRATION THROUGH ROOF  
1:8  
X




**2** SECTION DETAIL - DUCT/HVAC UNIT SUPPORT AT ROOF  
1:8  
X

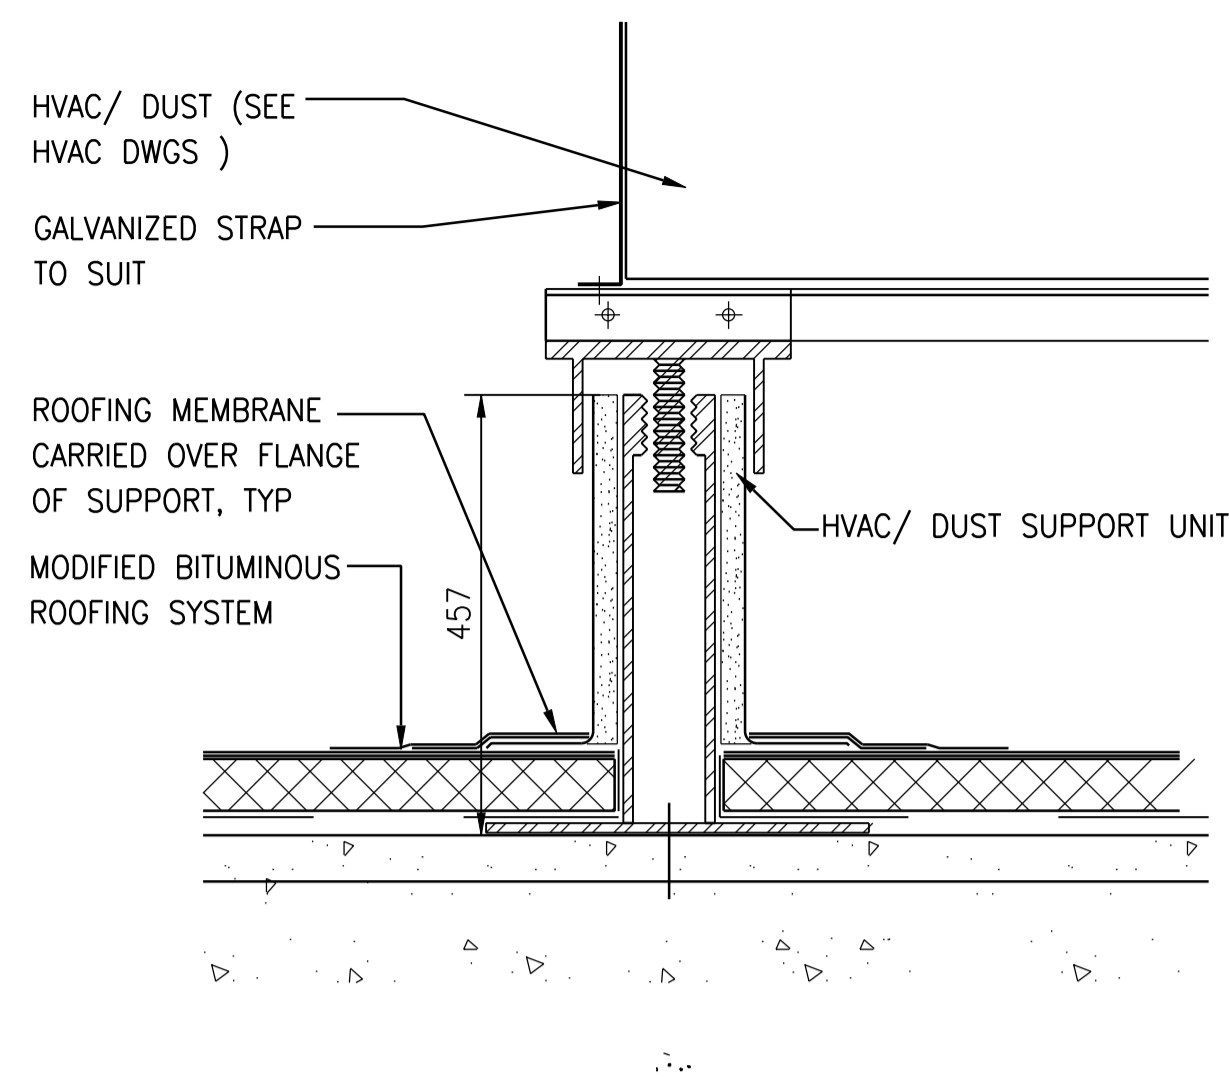

NO.	REVISIONS	DATE	DESIGN	CHECK
00	ISSUED FOR TENDER	08/2015	N.B.	J.C.

<b>CH2MHILL CANADA</b> Architects Inc.	
DESIGNED BY: R. ZAKKO	CHECKED BY: B. KOLIS-HUPA
DRAWN BY: N. BOYCHUK	APPROVED BY: R. ZAKKO
SCALE: AS SHOWN	ISSUED FOR CONSTRUCTION BY: T. TURZAK
DATE: 2015/08/13	DATE: 2015/08/13
CONSULTANT NO.: 474248	

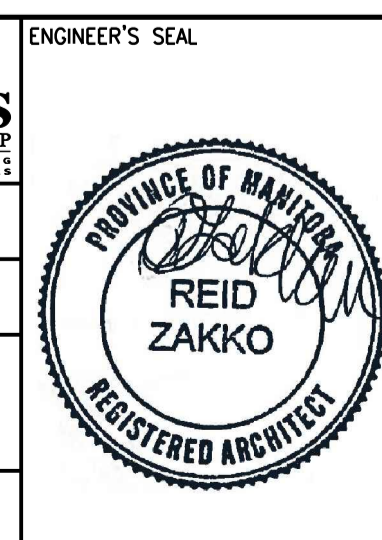

**THE CITY OF WINNIPEG**  
Winnipeg WATER AND WASTE DEPARTMENT

SOUTH END WATER POLLUTION CONTROL CENTRE  
SEWPCC UPGRADING/EXPANSION PROJECT  
ARCHITECTURAL

STANDARD DETAILS (2)

CITY DRAWING NUMBER <b>1-0102-BDTL-A004</b>	SHEET <b>00</b>	REV. <b>00</b>	SIZE <b>A1</b>
--	--------------------	-------------------	-------------------