


A SECTION
1:50
PGAD-G001
PGAD-G002

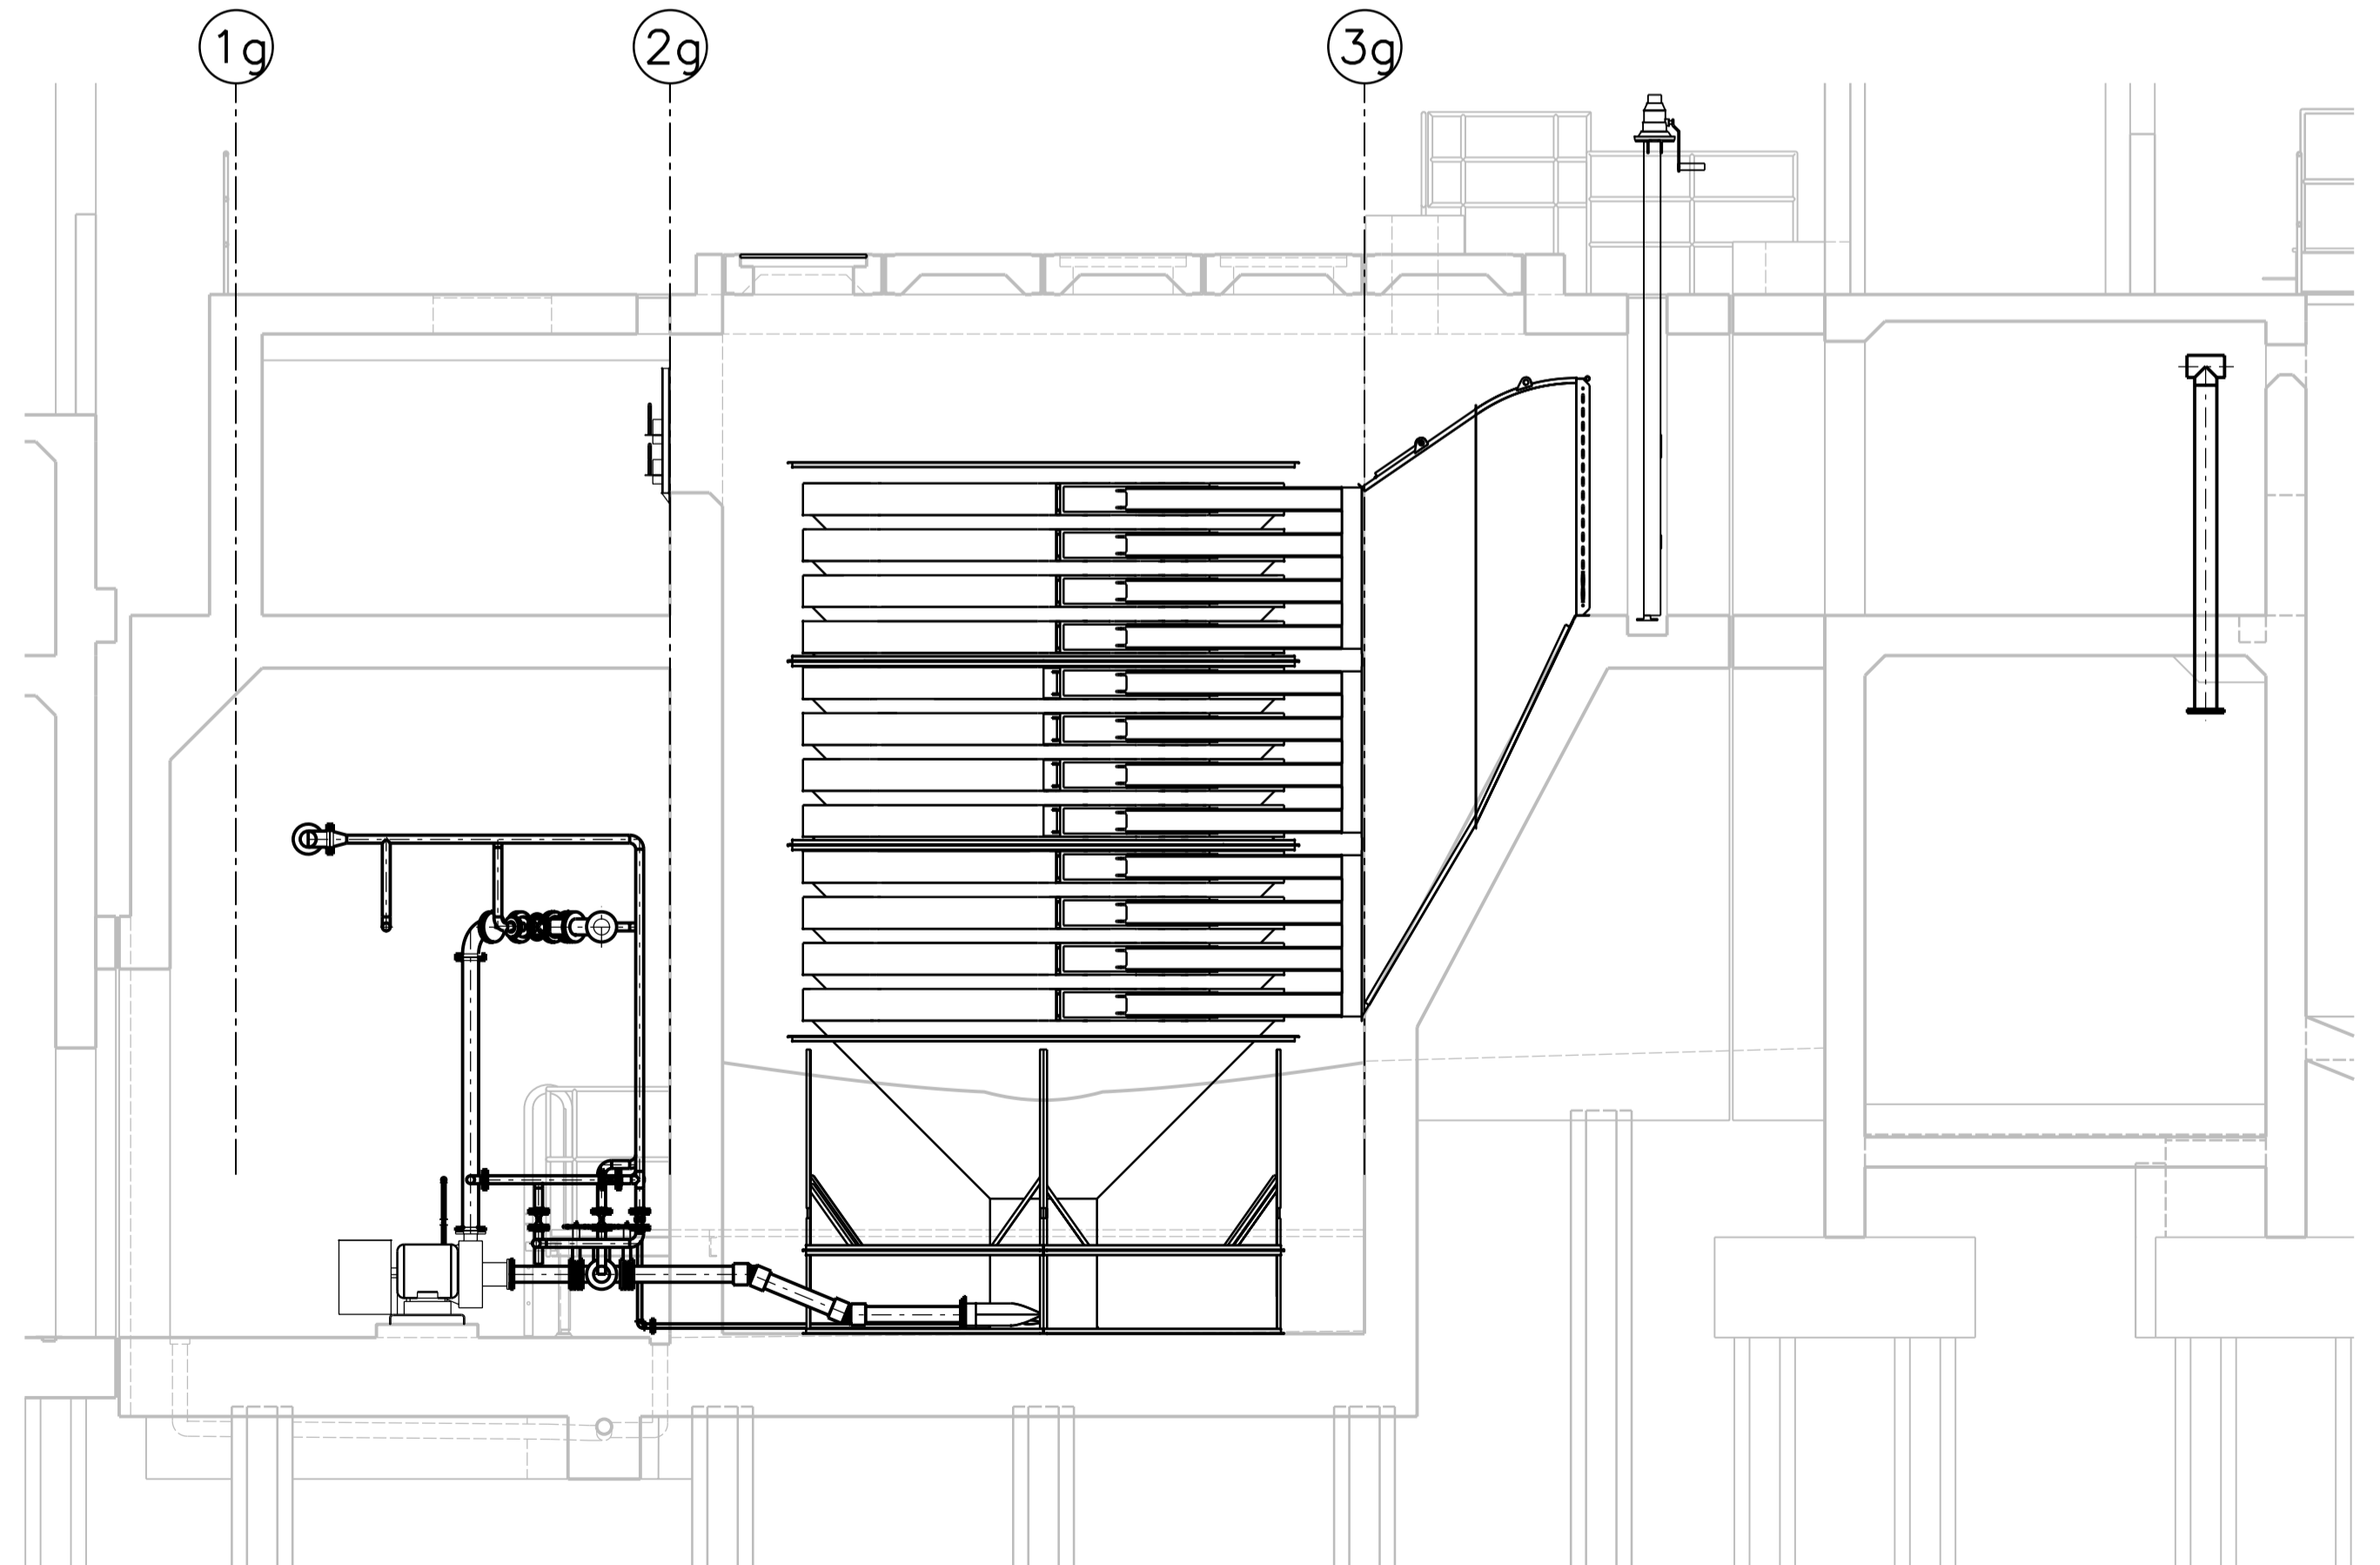


C SECTION
1:50
PGAD-G001
PGAD-G002

APEGM
Certificate of Authorization
CH2M HILL Canada Ltd.
No. 1441

NO.	REVISIONS	DATE	DESIGN	CHECK
00	ISSUED FOR TENDER	08/2015	B.C.	J.C.

CH2MHILL.	
DESIGNED BY: B. EDGAR	CHECKED BY: B. EDGAR
DRAWN BY: B. COOPER	APPROVED BY: F. ABSI
SCALE: 1:50	ISSUED FOR CONSTRUCTION BY: T. TURZAK
DATE: 2015/08/13	DATE: 2015/08/13
CONSULTANT NO.: 474248	

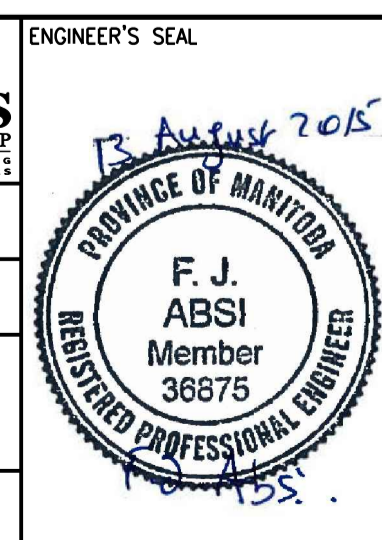

THE CITY OF WINNIPEG
Winnipeg WATER AND WASTE DEPARTMENT

SOUTH END WATER POLLUTION CONTROL CENTRE
SEWPCC UPGRADING/EXPANSION PROJECT
PROCESS
GRIT TANKS 1 AND 2
SECTION A

CITY DRAWING NUMBER: 1-0102-PGAD-G003 SHEET: 00 REV.: 00 SIZE: A1