




**1**  
**L07** SITE SECTION  
SCALE - 1 : 50

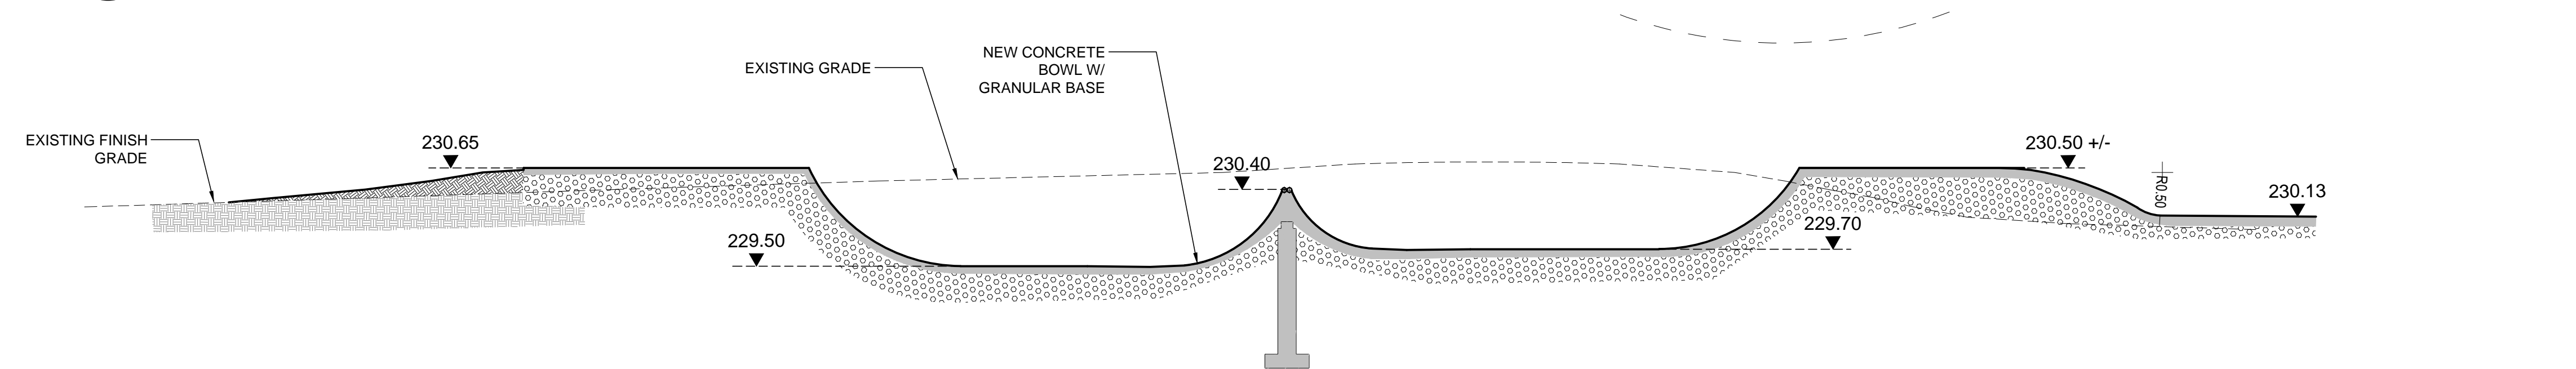


**2**  
**L07** SITE SECTION  
SCALE - 1 : 50

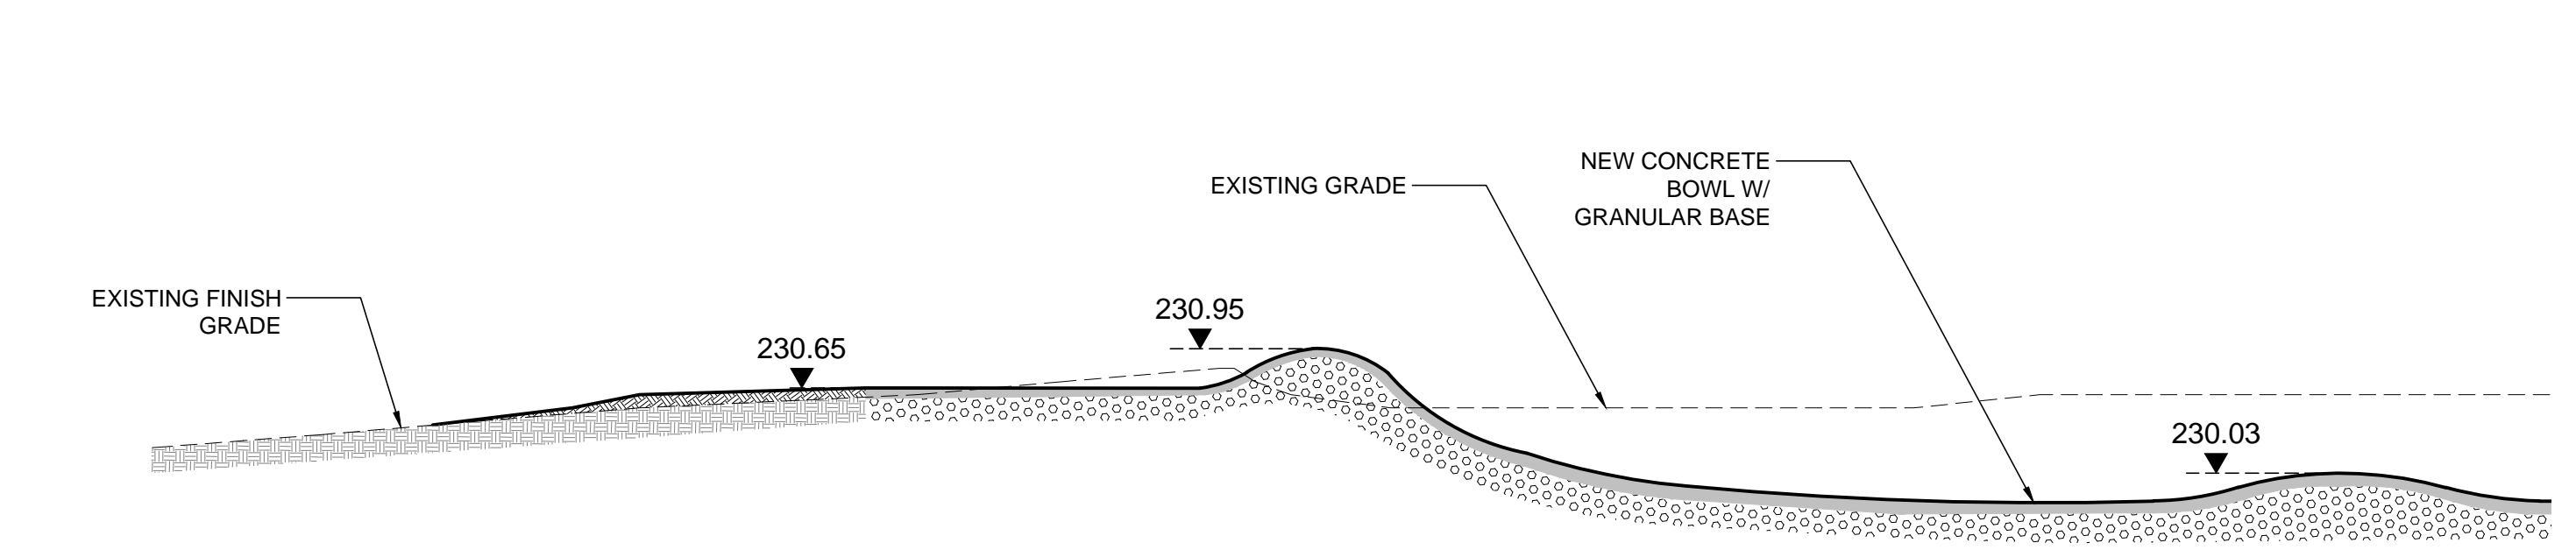


**3**  
**L07** SITE SECTION  
SCALE - 1 : 50

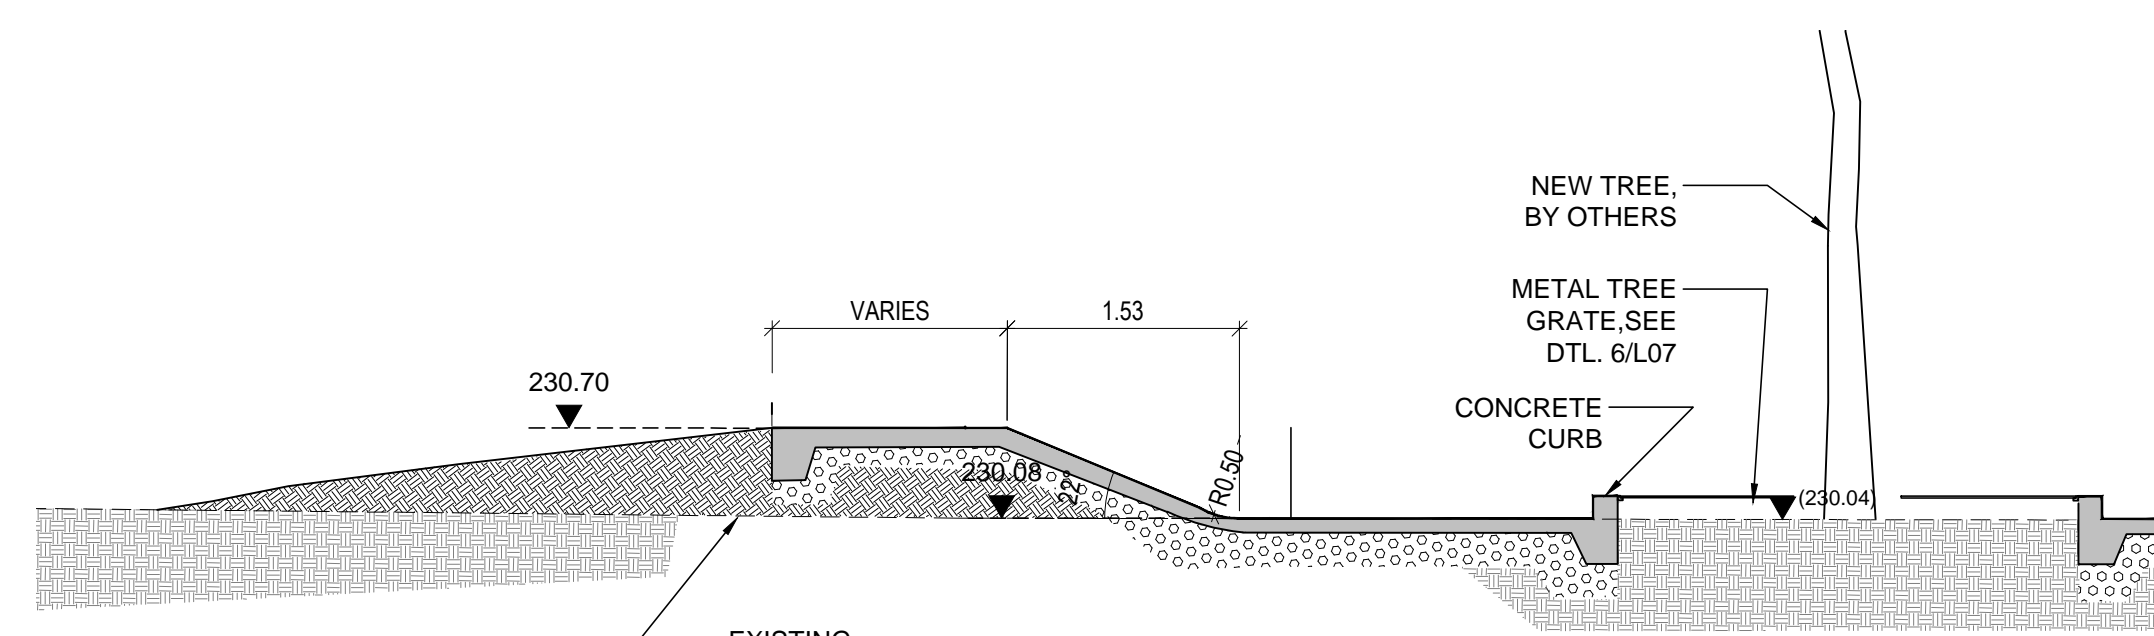

**4**  
**L07** SITE SECTION  
SCALE - 1 : 50

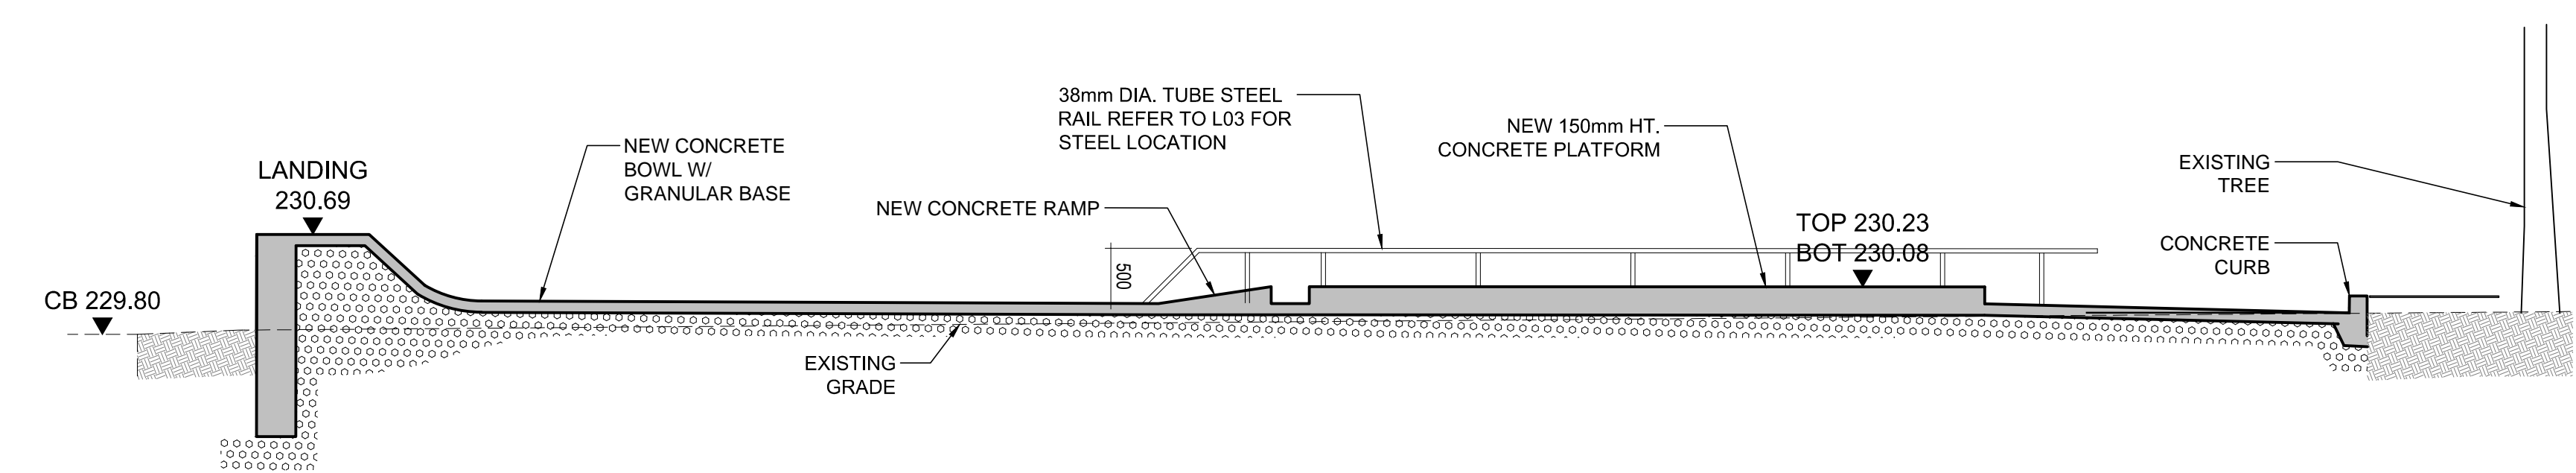

**5**  
**L07** SITE SECTION  
SCALE - 1 : 50

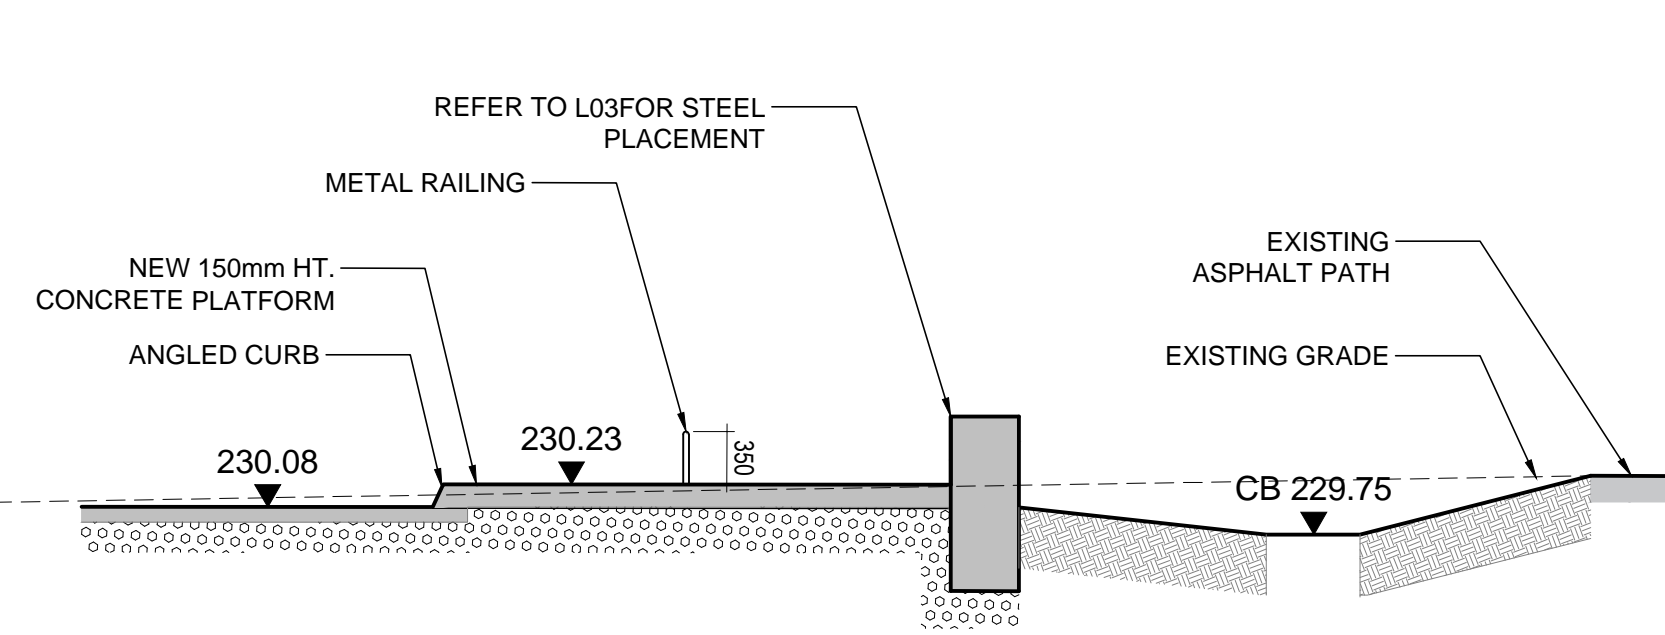

**6**  
**L07** SITE SECTION  
SCALE - 1 : 50

REV	YY / MM / DD	DESCRIPTION	BY
4	2015/07/17	ISSUED FOR TENDER	BS
3	2015/07/02	99% SUBMITTAL	BS
2	2015/05/15	66% SUBMITTAL	BS
1	2015/04/29	33% SUBMITTAL	BS

A. SECTION LETTER OR DETAIL NUMBER.	SEAL
B. DRAWING WHERE SECTION OR DETAIL IS DRAWN.	
OR	
DRAWING WHERE SECTION OR DETAIL IS INDICATED.	
--- SECTION OR DETAIL SHOWN ON SAME DRAWING.	
<b>A</b>	<b>A</b>
<b>B</b>	<b>---</b>



CLIENT  
**CITY OF WINNIPEG**

PROJECT  
**CHORNICK SKATE PARK**

TITLE  
**CONSTRUCTION DETAILS**

DESIGN	DRAWN	DATE - Y / M / D	SCALE
BS / AJ	AJ / WF	2015-04-29	AS SHOWN
CHECKED	APPROVED	JOB NO.	DRAWING NO.
BS	BS	606-2015	L07