


Summit Rd. Landfill Fencing (G-SW-D003a)

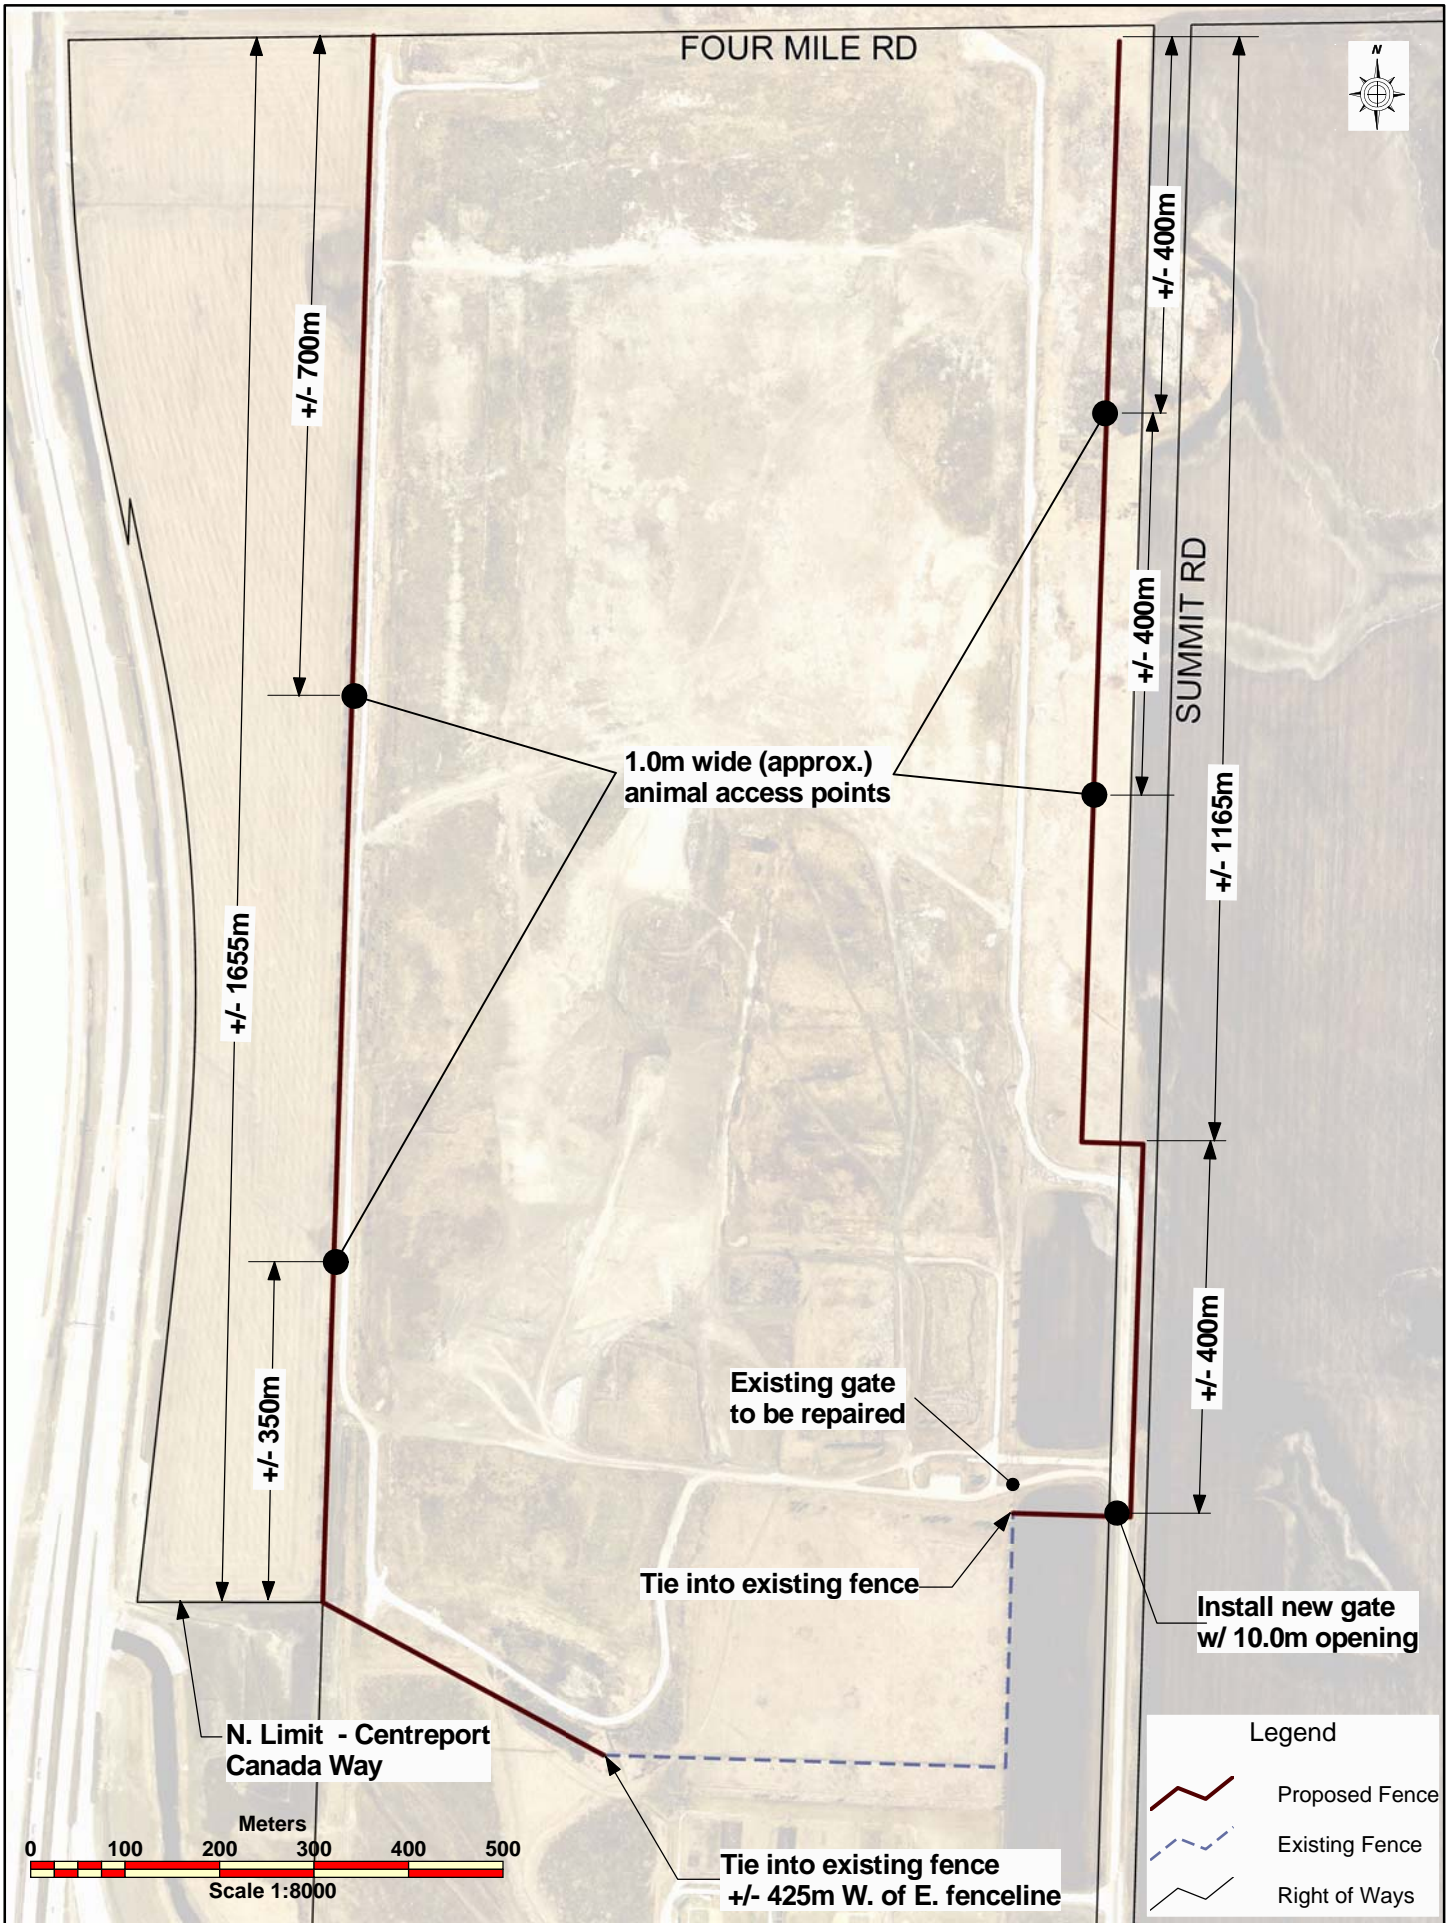

N. Limit - Centreport Canada Way


1.0m wide (approx.) animal access points

Existing gate to be repaired

Tie into existing fence

Install new gate w/ 10.0m opening

Tie into existing fence +/- 425m W. of E. fenceline

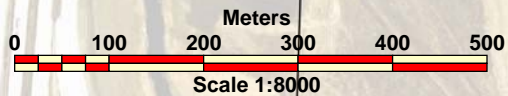

Legend	
	Proposed Fence
	Existing Fence
	Right of Ways