

WATER SERVICE INFORMATION


ADDRESS	SIZE (mm) (STREET)	SIZE (mm) (PROP.)	SHORT & LONG MEASUREMENT	CORP. LOCATION	REMARKS
599 MULVEY AVE	16	12	3.60 EEL HSE	1.7 W OF S/C	RENEW TO P W/20 CU
598 MULVEY AVE	20	12	9.640 EEL DALY ST N	OPP OF S/C	WYED W/597 RECONNECT SERVICE
597 MULVEY AVE	16	12	1.47 EWL HSE	1.7 W OF S/C	RENEW TO P W/20 CU
596 MULVEY AVE	20	12	9.640 EEL DALY ST N	1.2 W OF SC	RECONNECT SERVICE
595 MULVEY AVE	20	20	1.10 WEL HSE	OPP OF S/C	RECONNECT SERVICE
594 MULVEY AVE	20	12	13.368 EEL DALY ST N	0.9 W OF S/C	RECONNECT SERVICE
593 MULVEY AVE	20	20	1.91 EWL HSE	0.6 W OF S/C	RECONNECT SERVICE
591 MULVEY AVE	20	20	19.803 EEL DALY ST N	0.9 W OF S/C	RECONNECT SERVICE
590 MULVEY AVE	12	12	2.46 EWL HSE	0.5 E OF S/C	RENEW TO P W/20 CU
588 MULVEY AVE	16	12	26.050 EEL DALY ST N	2.1 W OF S/C	RENEW TO P W/20 CU
586 MULVEY AVE	20	12	1.27 EEL HSE	1.5 W OF S/C	RECONNECT SERVICE
585 MULVEY AVE	20	12	38.959 EEL DALY ST N	1.3 E OF S/C	RENEW TO P W/20 CU
583 MULVEY AVE	12	12	3.75 WEL HSE	0.6 W OF S/C	RECONNECT SERVICE
582 MULVEY AVE	20	20	50.560 EEL DALY ST N	0.3 E OF S/C	RECONNECT SERVICE
580 MULVEY AVE	20	20	2.94 EWL HSE	OPP OF S/C	RENEW TO P W/20 CU
579 MULVEY AVE	20	12	57.510 EEL DALY ST N	OPP OF S/C	RECONNECT SERVICE
578 MULVEY AVE	20	12	62.159 EEL DALY ST N	OPP S/C	RECONNECT SERVICE
576 MULVEY AVE	20	20	61.577 EEL DALY ST N	-	RECONNECT SERVICE
575 MULVEY AVE	20	12	2.01 EWL HSE	0.7 W OF S/C	RECONNECT SERVICE
574 MULVEY AVE	20	20	77.961 EEL DALY ST N	0.6 E OF S/C	RECONNECT SERVICE
573 MULVEY AVE	20	20	3.08 EEL HSE	0.6 E OF S/C	RECONNECT SERVICE
572 MULVEY AVE	20	20	86.492 EEL DALY ST N	0.6 E OF S/C	RECONNECT SERVICE
571 MULVEY AVE	20	20	2.96 EEL HSE	0.3 W OF S/C	RECONNECT SERVICE
567 MULVEY AVE	20	20	81.064 EEL DALY ST N	0.3 W OF S/C	RENEW TO P W/20 CU (TREE)
566 MULVEY AVE	20	20	4.40 EWL HSE	OPP OF S/C	RECONNECT SERVICE
565 MULVEY AVE	20	20	89.240 EEL DALY ST N	OPP OF S/C	RENEW TO P W/20 CU (TREE)
564 MULVEY AVE	20	20	91.103 EEL DALY ST N	OPP OF S/C	RENEW TO P W/20 CU (TREE)
563 MULVEY AVE	20	20	12.31 EWL HSE	OPP OF S/C	RENEW TO P W/20 CU (TREE)
562 MULVEY AVE	20	20	57.299 WWL PEMBINA HWY	OPP OF S/C	RENEW TO P W/20 CU (TREE)
561 MULVEY AVE	20	20	80.002 WWL PEMBINA HWY	OPP OF S/C	RENEW TO P W/20 CU (TREE)
560 MULVEY AVE	20	12	4.0 WEL HSE	3.0 E OF S/C	RECONNECT SERVICE
559 MULVEY AVE	20	20	53.247 WWL PEMBINA HWY	OPP OF S/C	RECONNECT SERVICE
558 MULVEY AVE	20	20	5.35 EWL HSE	0.8 E OF S/C	RECONNECT SERVICE
557 MULVEY AVE	20	12	42.233 WWL PEMBINA HWY	OPP OF S/C	RECONNECT SERVICE
556 MULVEY AVE	20	12	3.83 EWL HSE	OPP OF S/C	RECONNECT SERVICE
555 MULVEY AVE	20	12	70.312 WWL PEMBINA HWY	OPP OF S/C	RECONNECT SERVICE
554 MULVEY AVE	20	12	2.67 EWL HSE	OPP OF S/C	RECONNECT SERVICE
553 MULVEY AVE	20	12	59.980 WWL PEMBINA HWY	OPP OF S/C	RECONNECT SERVICE
552 MULVEY AVE	20	12	0.9 EWL HSE	OPP OF S/C	RECONNECT SERVICE
551 MULVEY AVE	12	12	59.963 WWL PEMBINA HWY	OPP OF S/C	RECONNECT SERVICE
549 MULVEY AVE	12	12	6.33 WEL HSE	0.6 E OF S/C	RECONNECT SERVICE
548 MULVEY AVE	12	12	43.645 WWL PEMBINA HWY	OPP OF S/C	RENEW TO P W/20 CU
547 MULVEY AVE	20	20	1.94 EEL HSE	9.3 W OF S/C	RECONNECT SERVICE
546 MULVEY AVE	20	12	25.337 WWL PEMBINA HWY	OPP OF S/C	RECONNECT SERVICE
545 MULVEY AVE	20	20	0.89 EWL HSE	0.6 E OF S/C	RECONNECT SERVICE
544 MULVEY AVE	20	20	18.815 WWL PEMBINA HWY	OPP OF S/C	RECONNECT SERVICE
543 MULVEY AVE	20	20	2.96 EWL HSE	OPP OF S/C	RENEW TO P W/20 CU (MOVE OUT OF ROW)
542 MULVEY AVE	20	20	9.732 WWL PEMBINA HWY	OPP OF S/C	RECONNECT SERVICE
541 MULVEY AVE	20	20	2.57 WEL BLDG	2.7 W OF S/C	SERVICED OFF MULVEY
540 MULVEY AVE	20	20	31.068 WWL PEMBINA HWY	0.1 W OF S/C	RECONNECT SERVICE
539 MULVEY AVE	20	20	8.00 SSS BLDG	2.1 W OF S/C	RENEW TO P W/20 CU (MOVE OUT OF ROW)
538 MULVEY AVE	20	20	0.450>NNL MULVEY AVE		RECONNECT SERVICE

* SERVICES TO BE RENEWED TO P. ALL OTHERS TO BE RECONNECTED

NOTE: CHAINAGES SHOWN ARE ALONG S. P. OF MULVEY AVE.


MULVEY AVENUE

DALY ST N

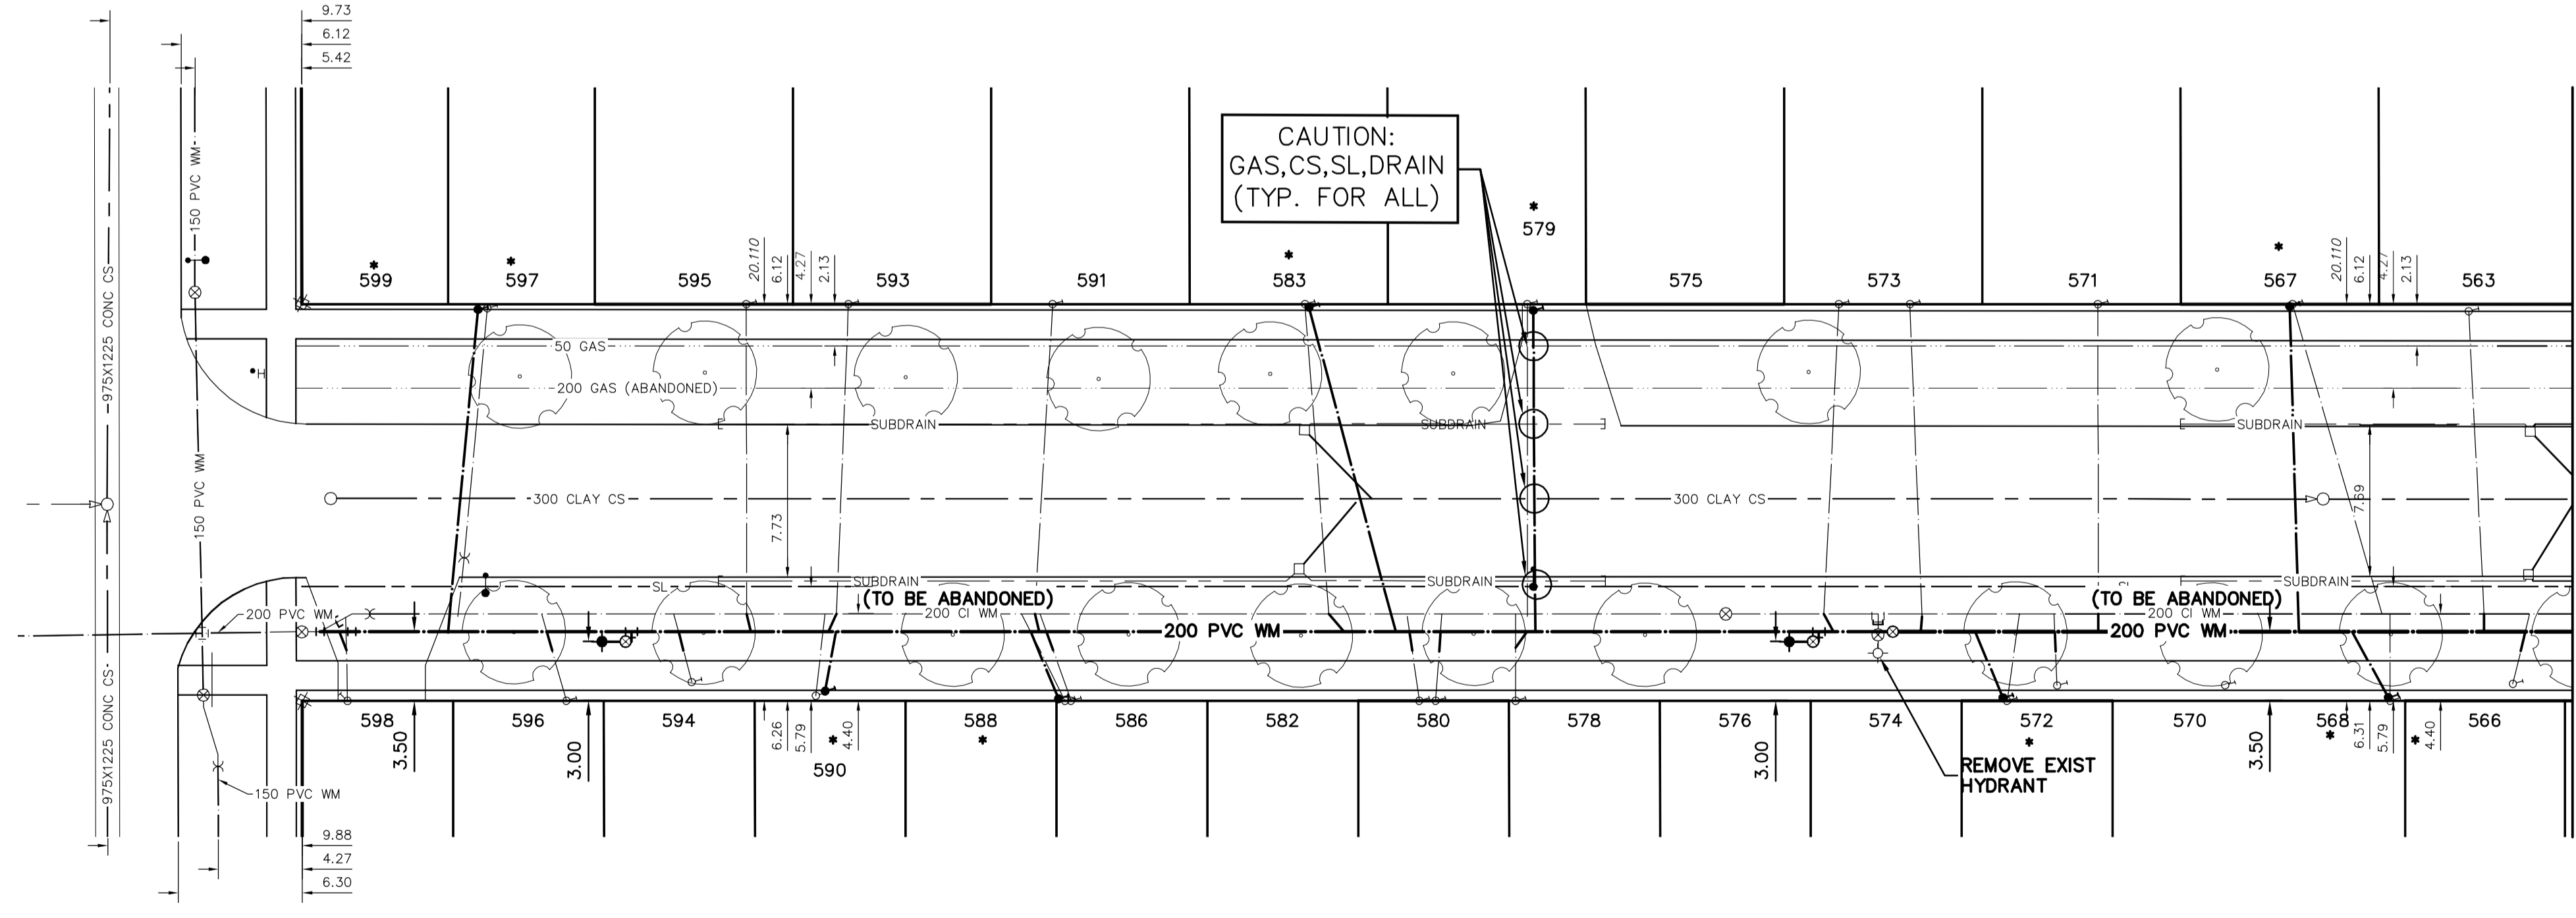

FOR INDEX (SEE D-14045)

METRIC
WHOLE NUMBERS INDICATE MILLIMETRES
DECIMALIZED NUMBERS INDICATE METRES

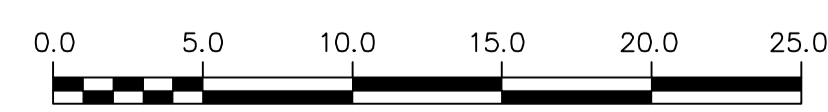

WARNING
IF POWER EQUIPMENT OR EXPLOSIVES ARE TO BE USED FOR EXCAVATION ON THIS PROJECT THE CONTRACTOR MUST:
1) NOTIFY THE GAS COMPANY OF THE PROPOSED LOCATION OF EXCAVATION.
2) TAKE PRECAUTION TO AVOID DAMAGE TO GAS COMPANY INSTALLATIONS.
SEE PROVINCIAL REGULATION 210/72 FOR DETAILS

LOCATION APPROVED UNDERGROUND STRUCTURES
SUPV. U/G STRUCTURES COMMITTEE DATE
NOTE:
LOCATION OF UNDERGROUND STRUCTURES AS SHOWN ARE BASED ON THE BEST INFORMATION AVAILABLE BUT NO GUARANTEE IS GIVEN THAT ALL EXISTING UTILITIES ARE SHOWN OR THAT THE GIVEN LOCATIONS ARE EXACT. CONFIRMATION OF EXISTENCE AND EXACT LOCATION OF ALL SERVICES MUST BE OBTAINED FROM THE INDIVIDUAL UTILITIES BEFORE PROCEEDING WITH CONSTRUCTION.

B.M. ELEV.	NO.	REVISIONS	DATE	BY

DESIGNED BY	MK	CHECKED BY	SC
DRAWN BY	RS	APPROVED BY	SC
SCALE:		RELEASED FOR CONSTRUCTION	
HORIZONTAL	1:250		
VERTICAL	1:50		
DATE	2015 07 23	DATE	
PLOT DATE:	2015 07 23		

ENGINEER'S SEAL
ORIGINAL SIGNED BY S.J.R. COURNOYER 15/07/23
CONSULTANT DRAWING NUMBER

THE CITY OF WINNIPEG
WATER AND WASTE DEPARTMENT
ENGINEERING DIVISION
2015 SUPPLEMENTAL WATERMAIN RENEWALS
CONTRACT 14
MULVEY AVENUE
DALY STREET NORTH TO
49 W OF PEMBINA HIGHWAY

SHEET 5 OF 11
CITY DRAWING NUMBER
D-14049