




1 RORIE RAMP - 111 MARKET AVE  
L3.1 SCALE : 1:50

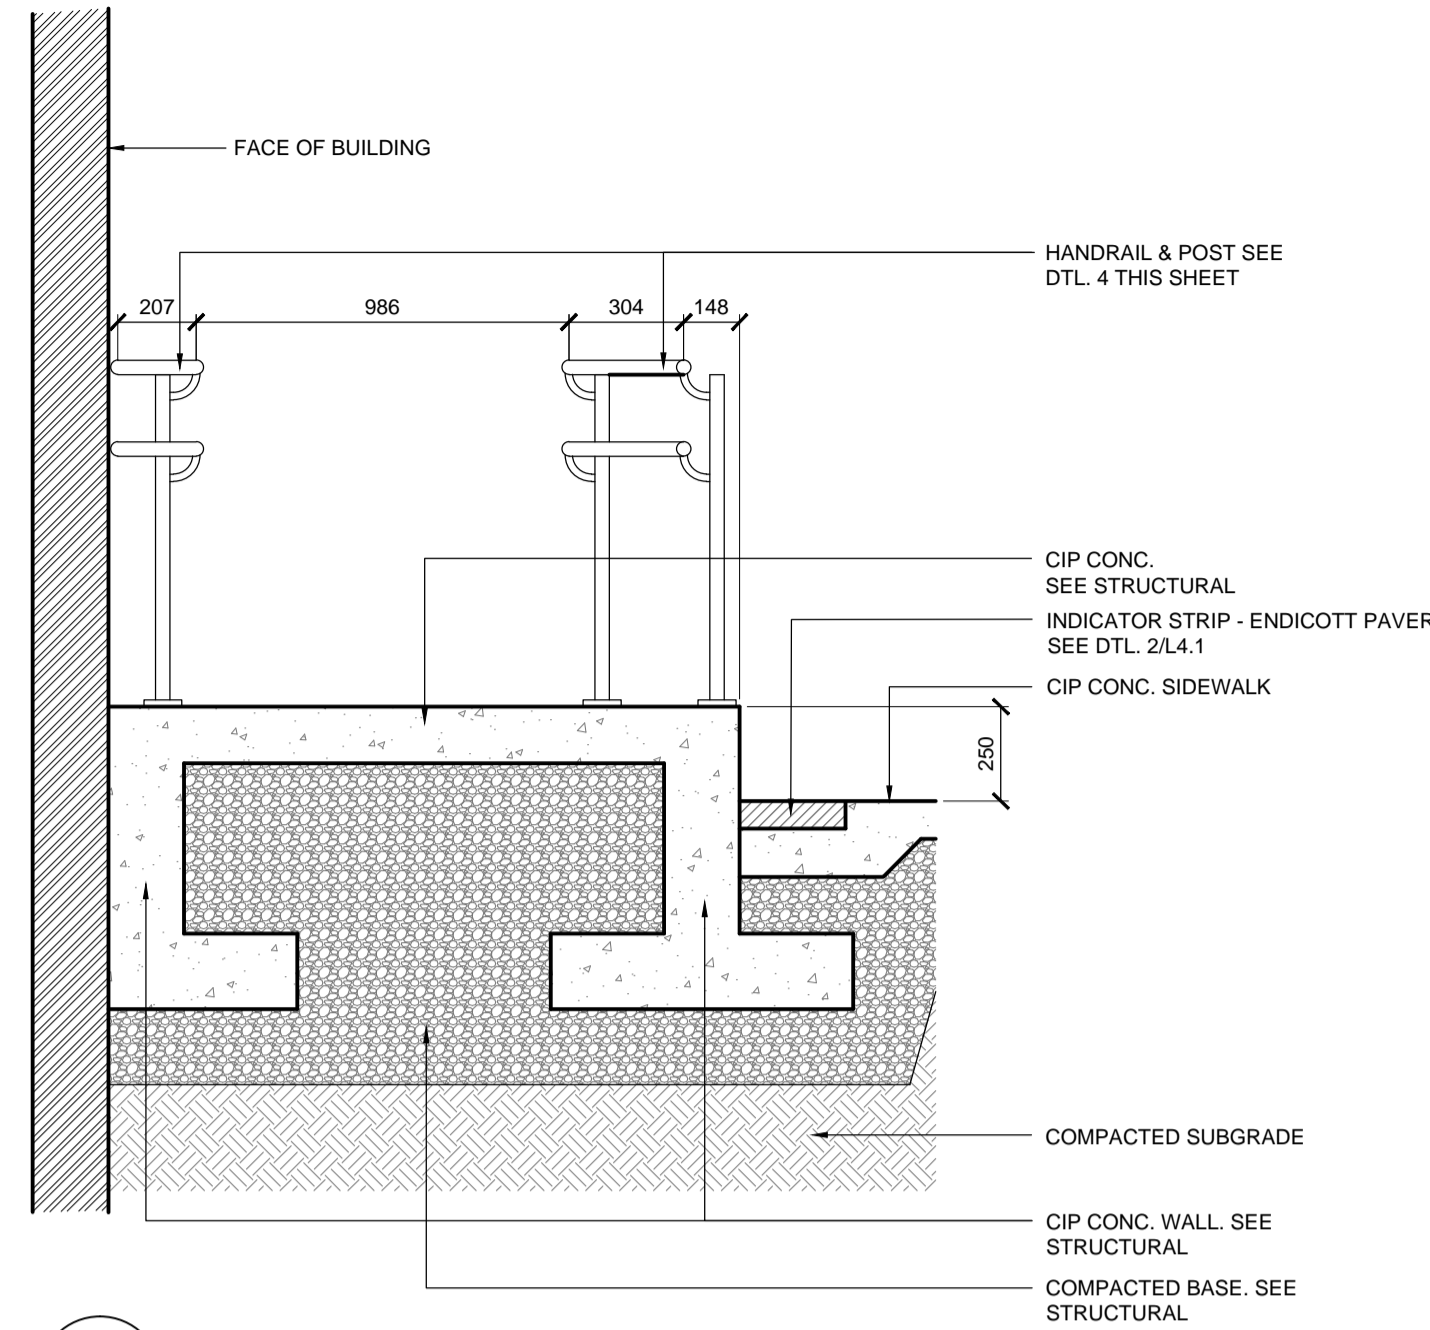


2 RAMP - SECTION A-A  
L3.1 SCALE : 1:20

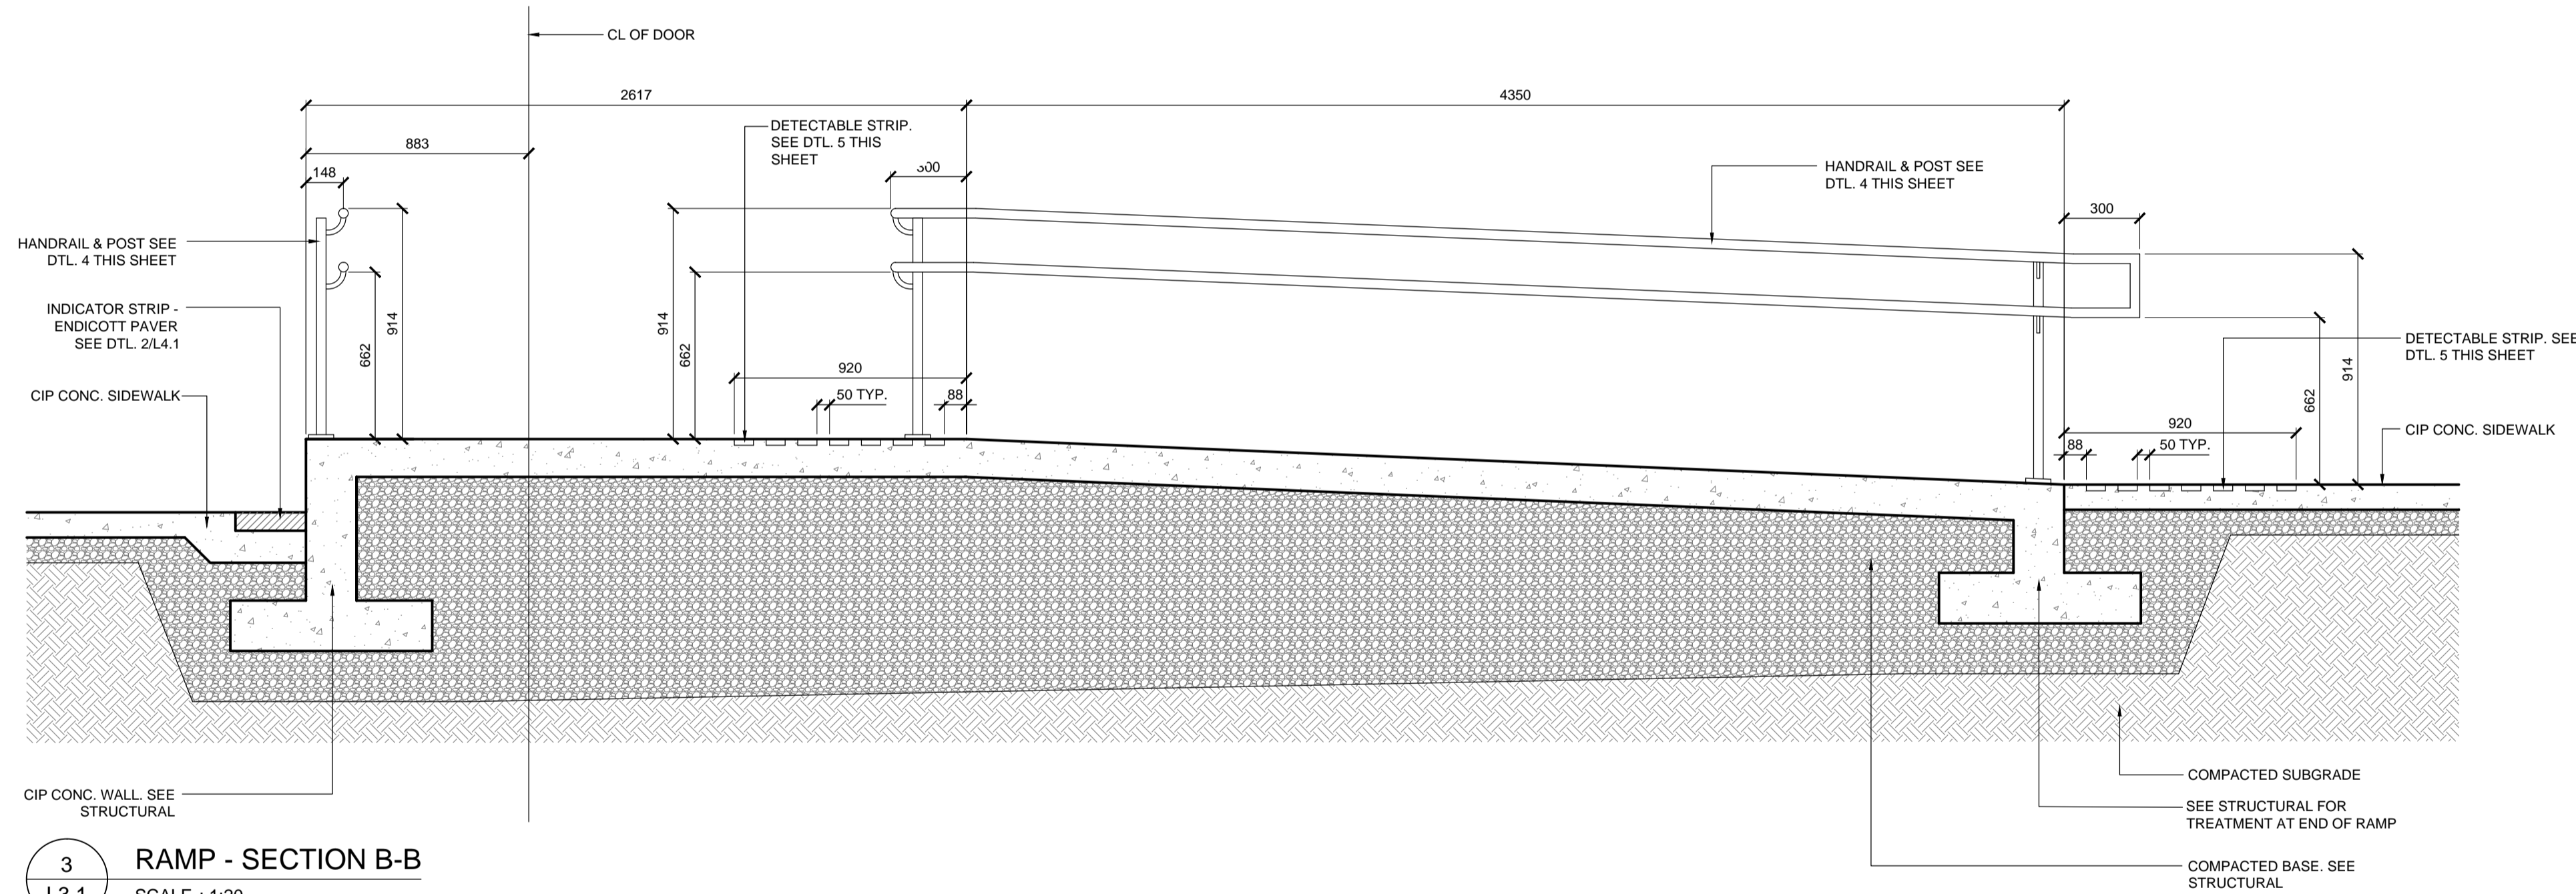

3 RAMP - SECTION B-B  
L3.1 SCALE : 1:20

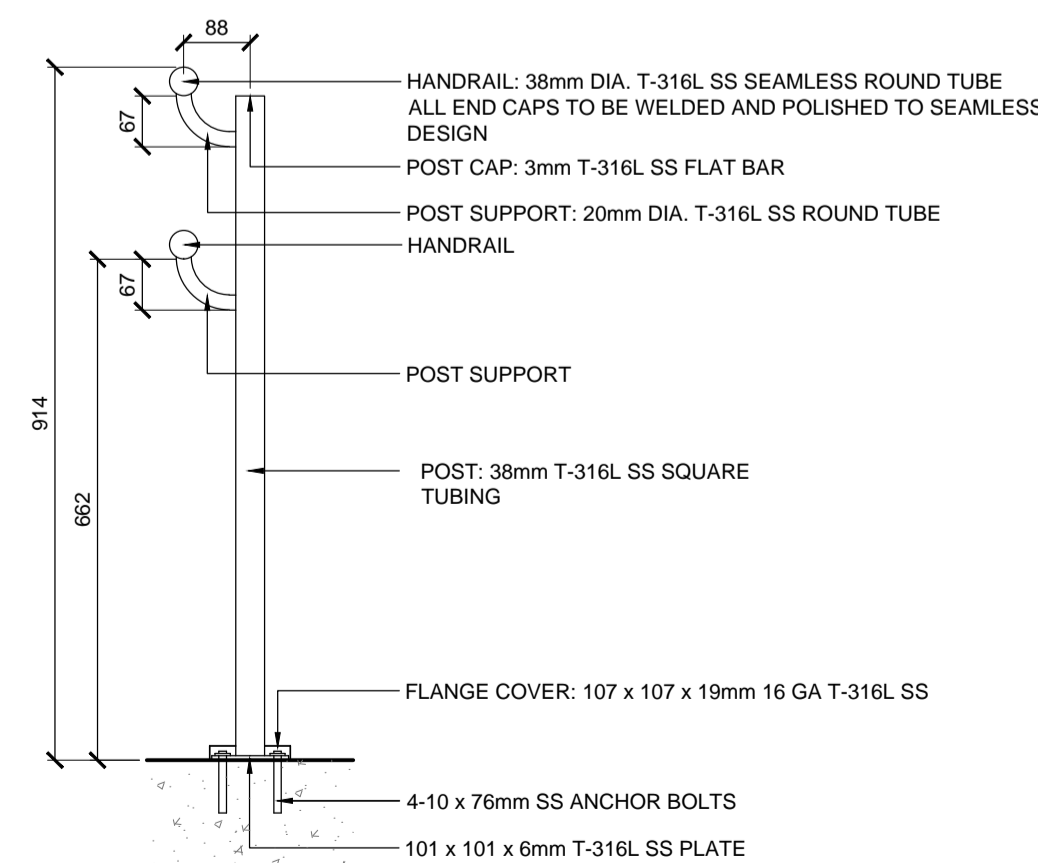

4 HANDRAIL & POST DETAIL  
L3.1 SCALE : 1:10

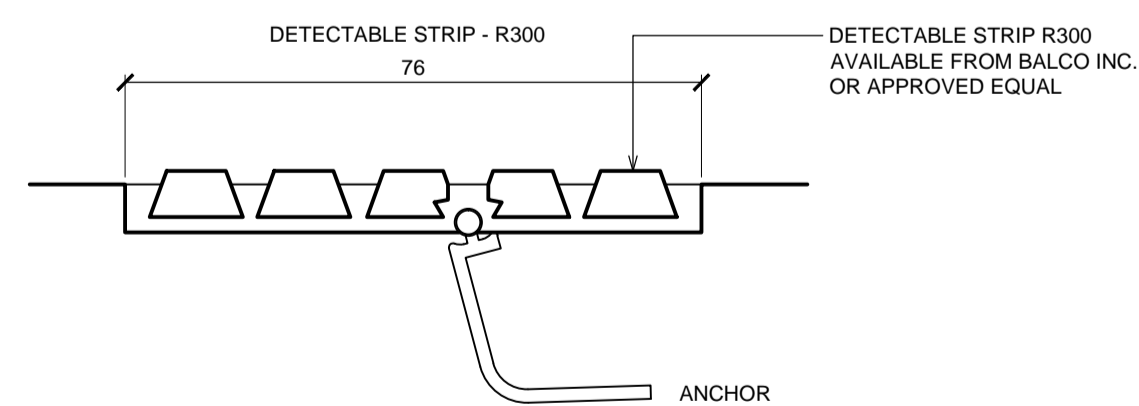

5 DETECTABLE STRIP DETAIL (TYP.)  
L3.1 SCALE : NTS

LOCATIONS APPROVED UNDERGROUND STRUCTURES		G.M.	ELEV.
SIGNED BY:	DATE		
SUPV U/G STRUCTURES			
LOCATION OF UNDERGROUND STRUCTURES AS SHOWN ARE BASED ON THE BEST INFORMATION AVAILABLE BUT NO GUARANTEE IS GIVEN THAT ALL EXISTING UTILITIES ARE SHOWN OR THAT THE GIVEN LOCATIONS ARE EXACT CONFIRMATION OF EXISTENCE AND EXACT LOCATION OF ALL SERVICES MUST BE OBTAINED FROM THE INDIVIDUAL UTILITIES BEFORE PROCEEDING			
NO.	ISSUED FOR TENDER	28/07/15	JH
A	ISSUED TO U/G STRUCTURES FOR REVIEW	21/7/15	JH
NO.	REVISIONS	DATE	BY

HTFC PLANNING & DESIGN		ENGINEER'S SEAL	
DESIGNED BY	JH	CHECKED BY	GM
DRAWN BY	JH	APPROVED BY	GM
HOR. SCALE	AS NOTED	RELEASED FOR CONSTRUCTION	
VERTICAL	AS NOTED		
DATE	JULY 21, 2015	DATE	

NOT: These design documents are prepared solely for the use by the party with whom the design professional has entered into a contract and there are no representations of any kind made by the design professional to any party with whom the design professional has not entered into a contract.

THE CITY OF WINNIPEG  
PUBLIC WORKS DEPARTMENT  
ENGINEERING SERVICES DIVISION

CITY OF WINNIPEG

RAMP DETAILS

CITY DRAWING NUMBER  
SHEET 13 OF 15  
BID NO. 669-2015

CONSULTANT ACAD DWG. NO. L3.1

JUL 27 2015 5:08:41 \\ps\hfc\FILE\_SERVER\2015\15-043\_East\_Exchange\_Phase\_3\ACAD\Details\15-043-Detail.dwg - tab:L3.1