




- NOTES:
1. CONCRETE FOUNDATION DETAIL PROVIDED FOR DESIGN INTENT INFORMATION ONLY.
 2. CONTRACTOR TO PROVIDE FOR REVIEW AND APPROVAL OF CONTRACT ADMINISTRATOR THE FOLLOWING SHOP DRAWINGS SUBMITTED BY A MANITOBA REGISTERED:
 - 2.1. CONCRETE FOUNDATIONS WITH REINFORCING (PILE & PILE CAP) FOR BRICK PILLARS.
 - 2.2. BRICK PILLAR

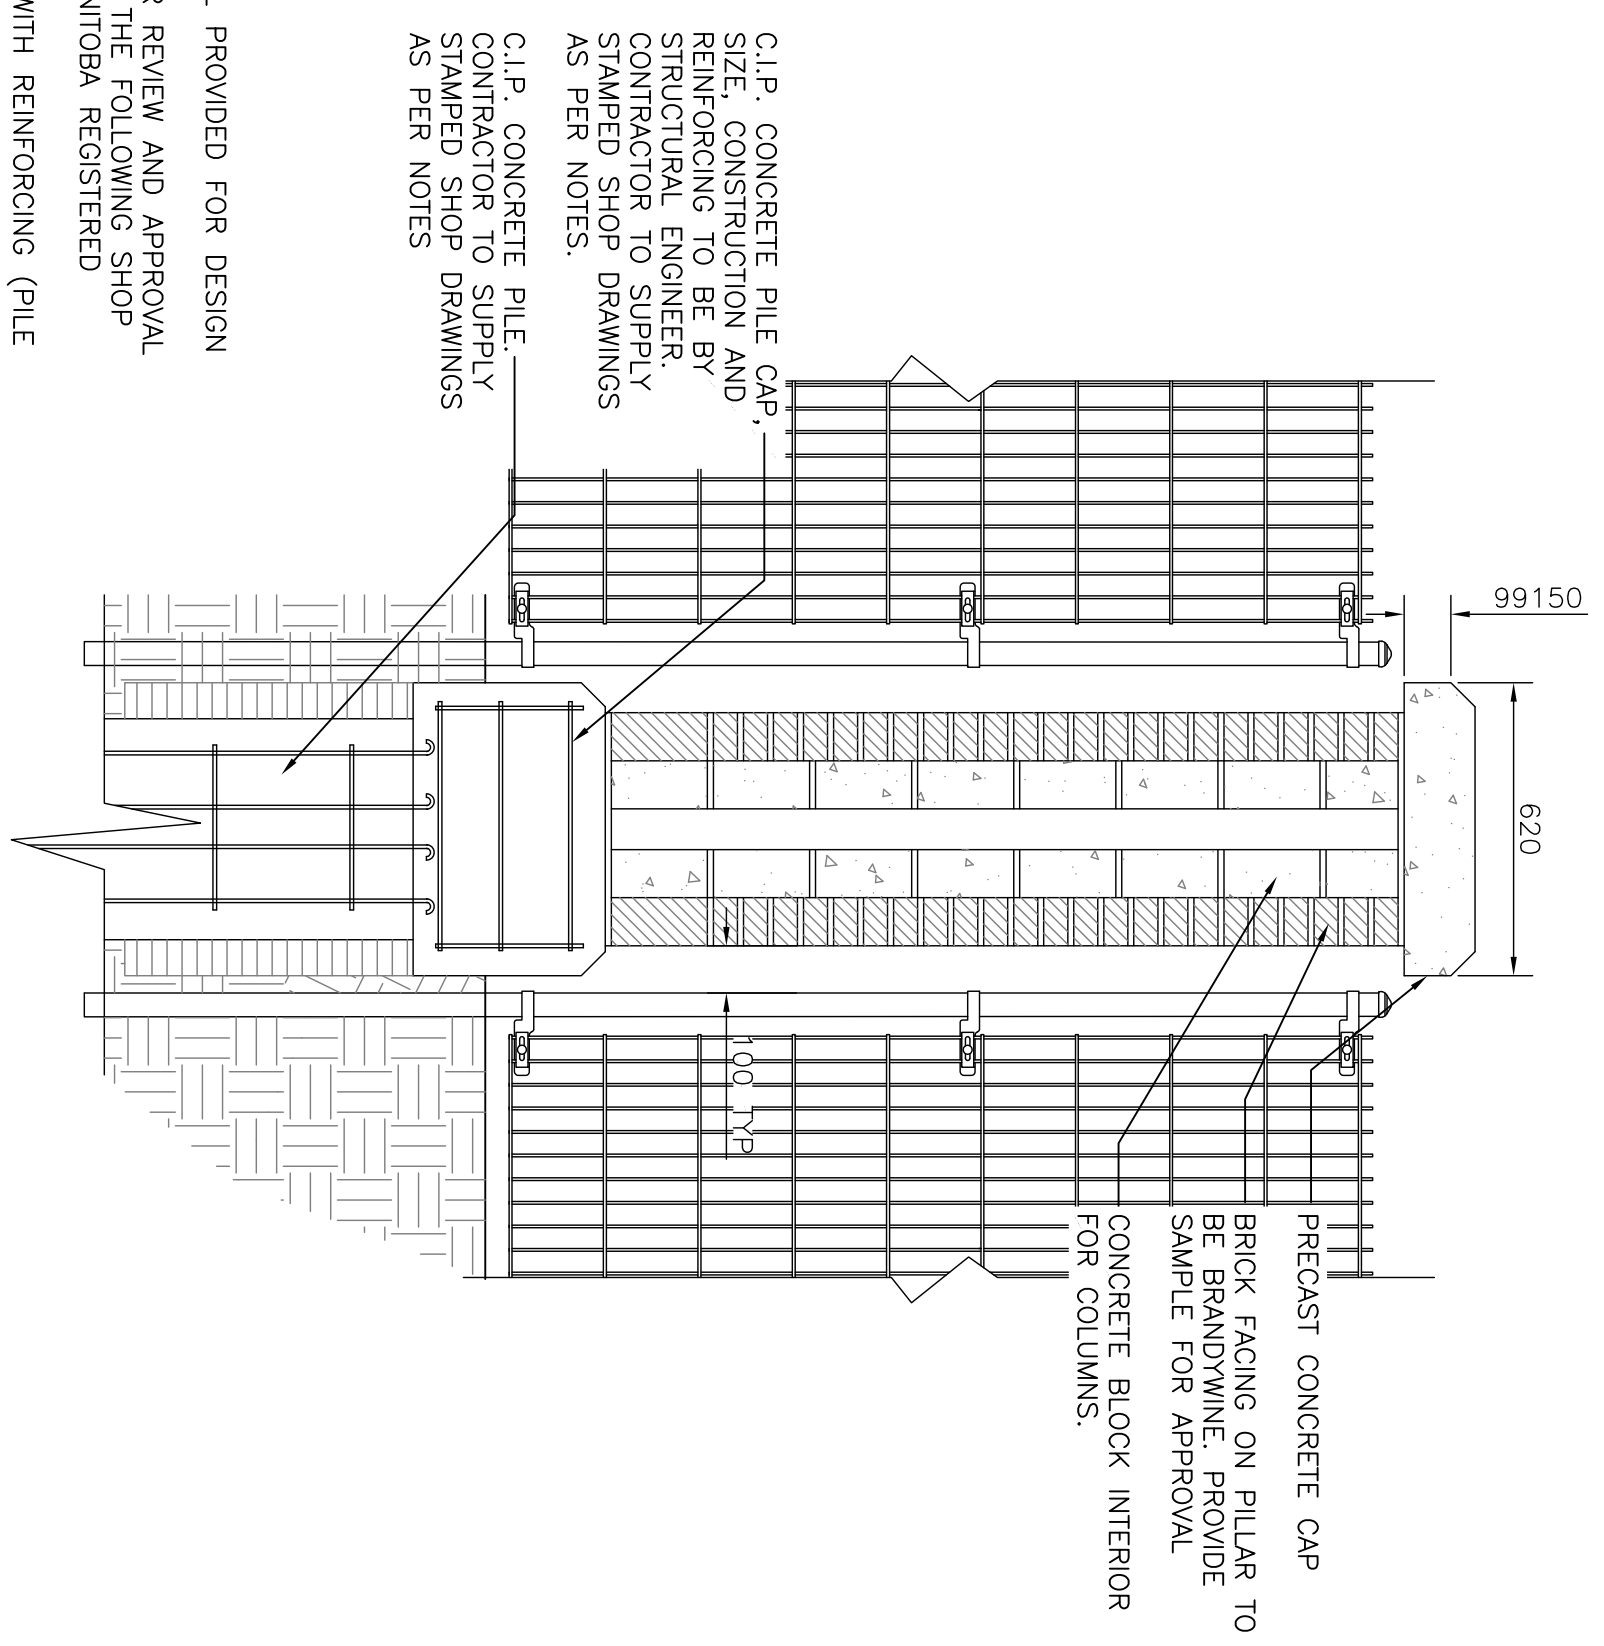

1 BRICK PILLAR
L1 N.T.S.

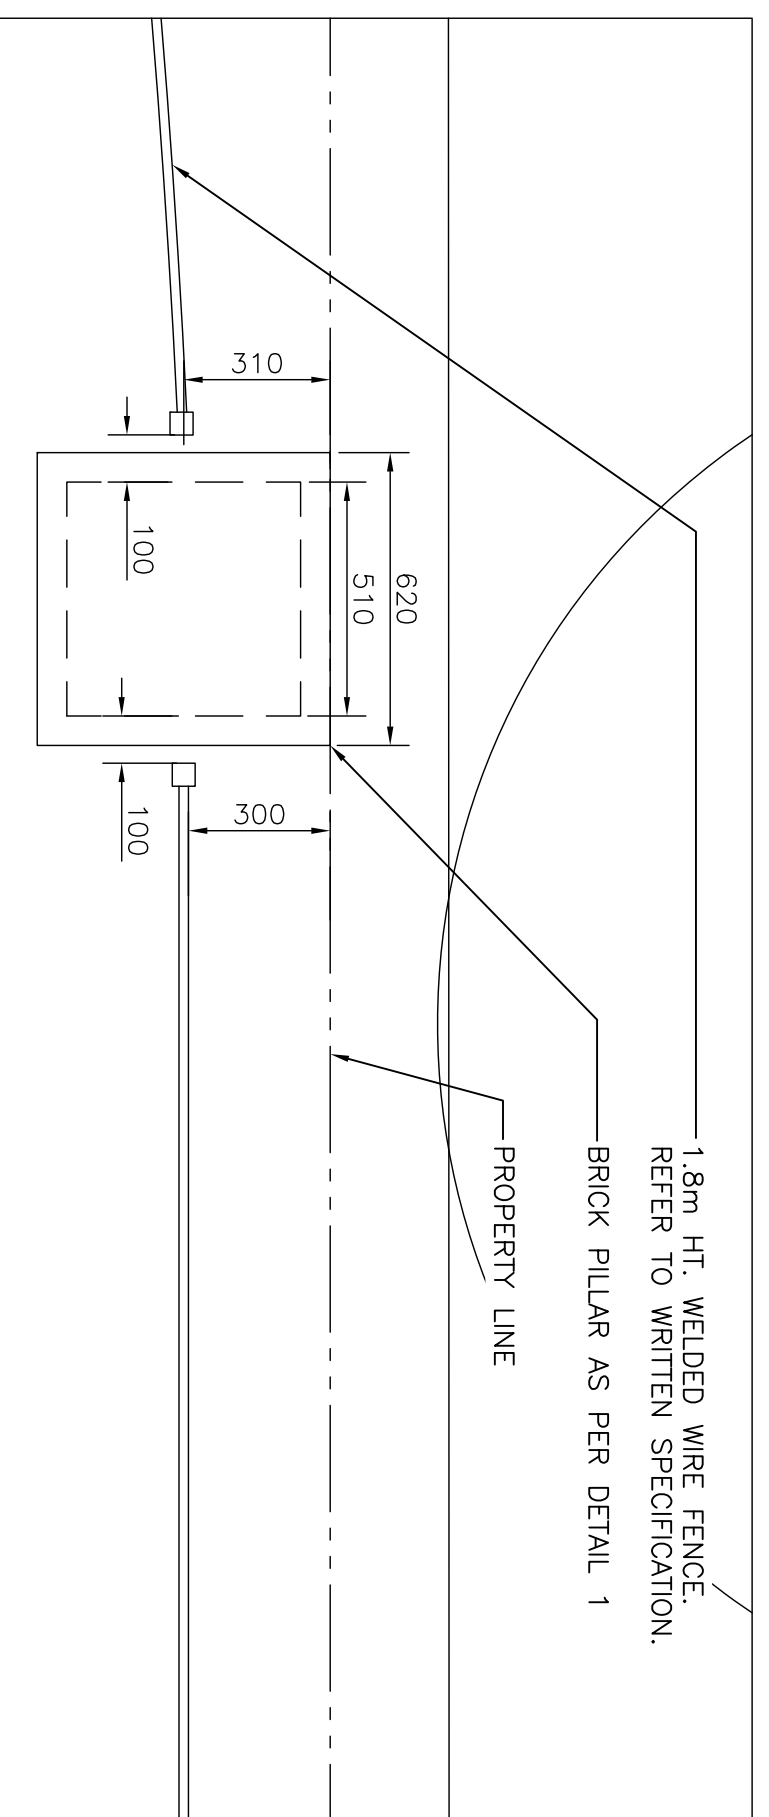

ENLARGEMENT 1
N.T.S.

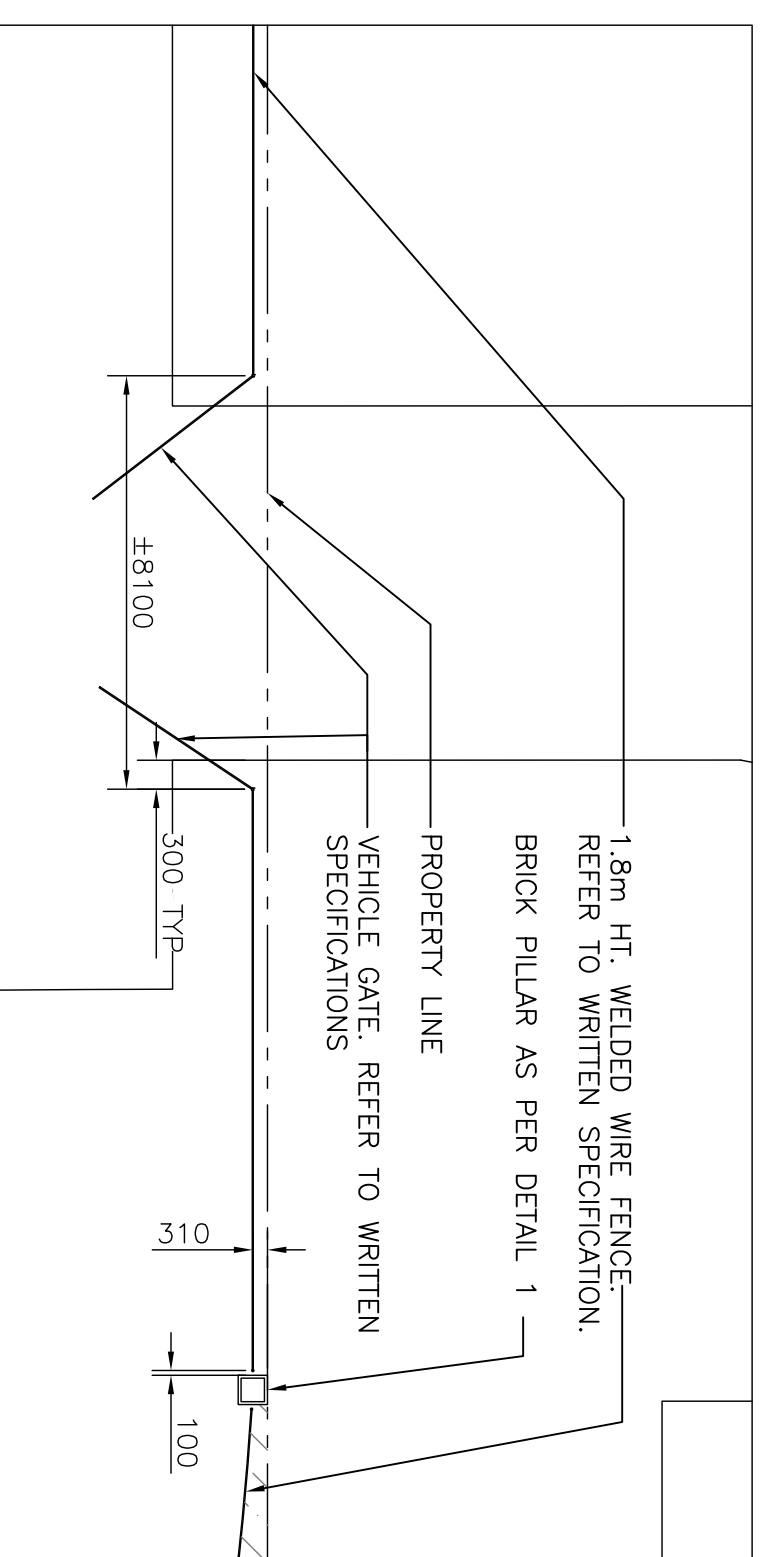

ENLARGEMENT 2
N.T.S.

1.	ADDENDUM 1	06-08-15	MRD
Revised By	Scale	Date	By
30-07-15	NTS		
Designed By	Drawn By	Checked By	
SR	MRD	SR	



McGOWAN-RUSSELL
CITY OF WINNIPEG

**RAVELSTON
DEEP POND**

DETAIL

15-023

L3 (R1)