


CONCRETE RAMP PLAN

SCALE: 3/16"=1'-0"

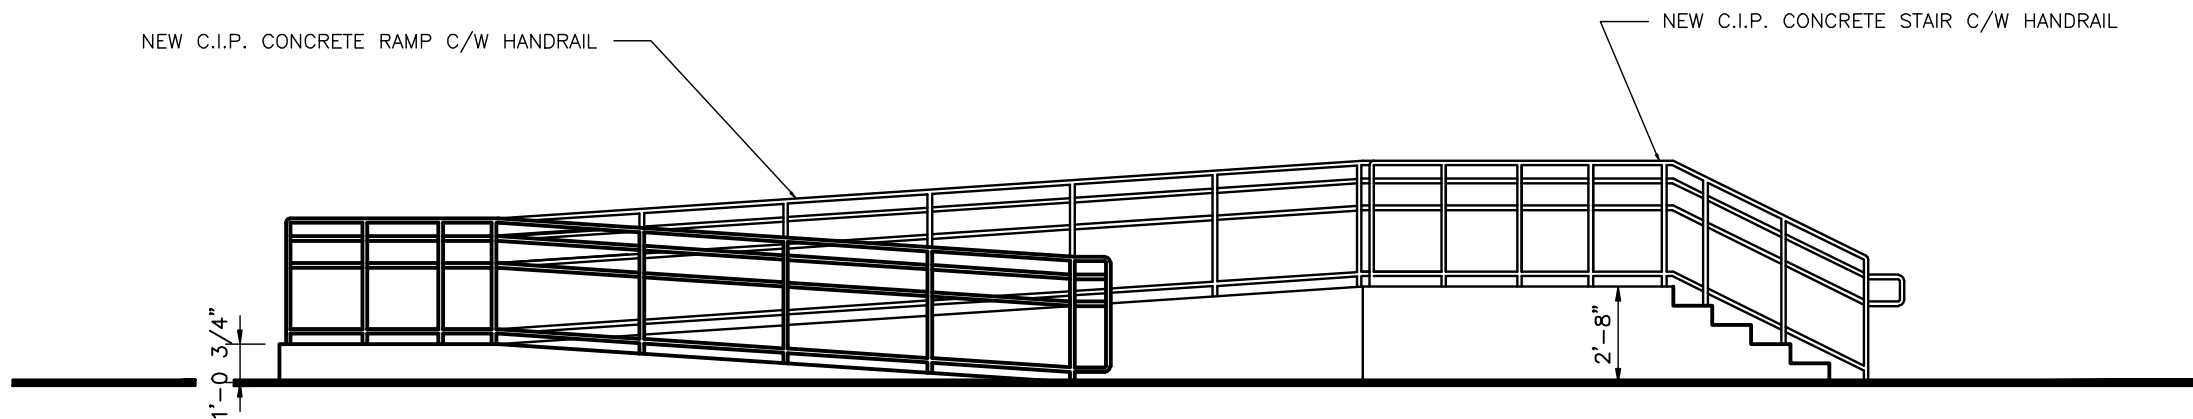

CONCRETE RAMP PROFILE

SCALE: 3/16"=1'-0"

NOTE:
SEE SHT.NO. S-04 FOR
GRADE BEAM SCHEDULE.

RAMP DESIGN LOADS
LIVE LOAD - 100 PSF
DEAD LOAD - 75 PSF

SHEET:

S-03

DESIGNED BY:
K.C.

DRAWN BY:
LDM

SCALE:
AS SHOWN

DATE:
SEP., 2014

**CITY OF WINNIPEG
CENTRAL FREIGHT HOUSE
WHEELCHAIR RAMP & STAIRS**

**DOOR 3
PLAN & ELEVATION**

CHARLESON ENGINEERING LTD.

101-1200 Pembina Hwy.
WINNIPEG, MANITOBA
TEL. (204) 895-1474