


A
M05 ELEVATION
SCALE: 1:50

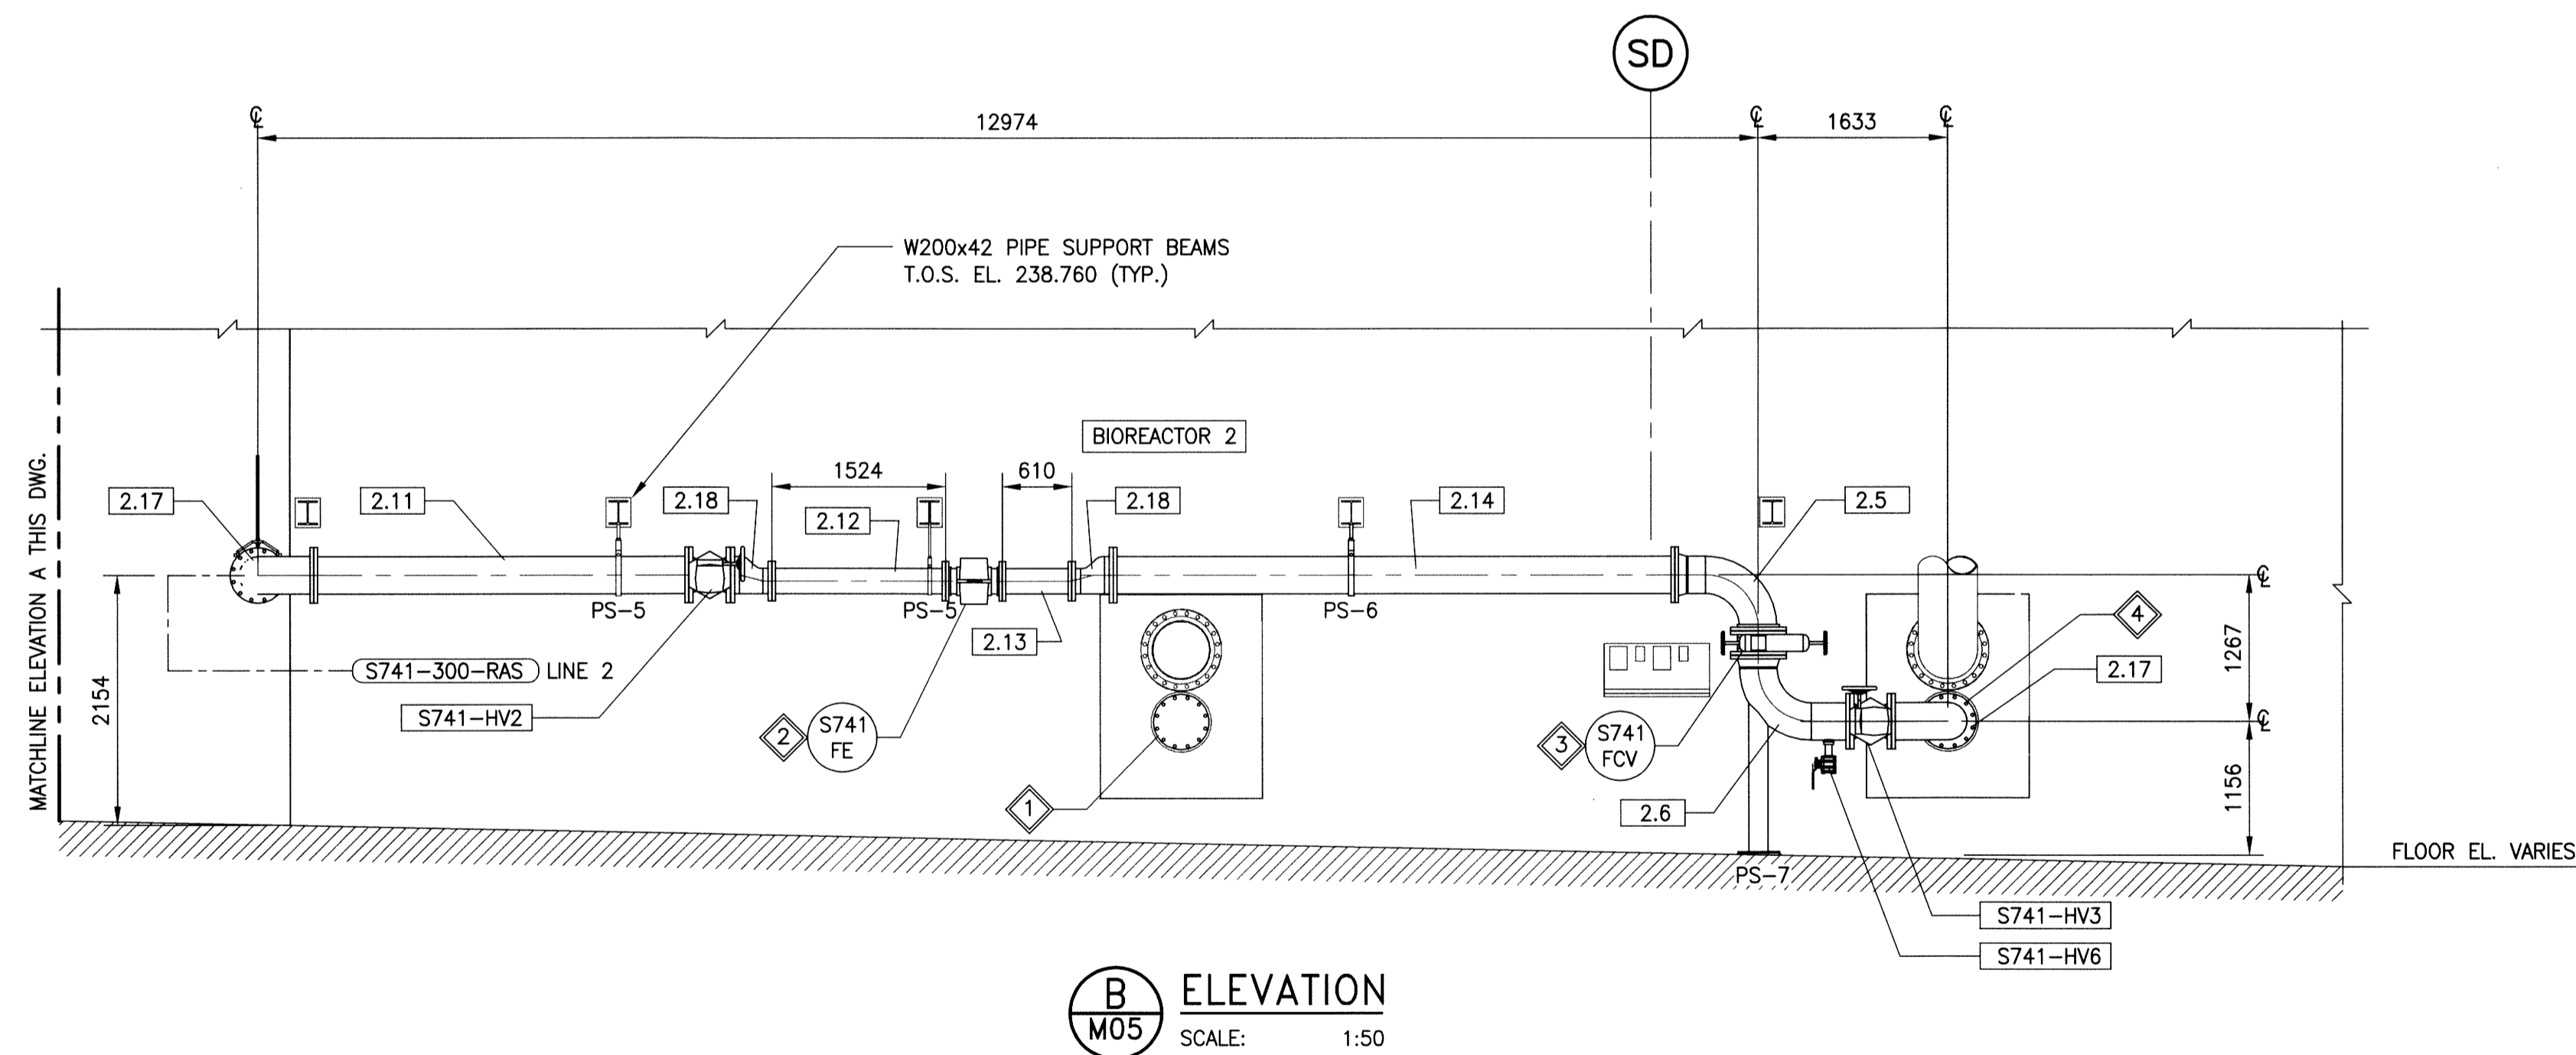

B
M05 ELEVATION
SCALE: 1:50

GENERAL NOTES:

- REFER TO GENERAL NOTES ON DWG. M02.

KEYNOTES:

- REFER TO KEYNOTES ON DWG. M05.

PIPE SUPPORTS


REFER TO DWG. M03 FOR PIPE SUPPORT DESCRIPTIONS.

PIPE SPOOL LIST

REFER TO DWG. M03.

VALVE LIST

REFER TO DWG. M03.

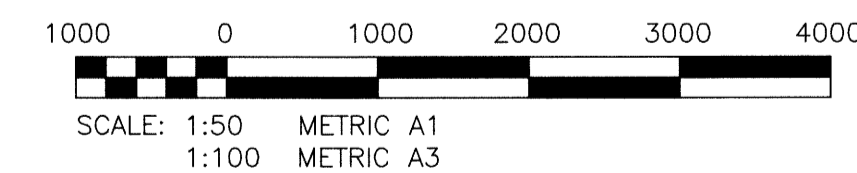

METRIC

WHOLE NUMBERS INDICATE MILLIMETRES
DECIMALIZED NUMBERS INDICATE METRES



FIELD BOOK #				ENGINEER'S SEAL	
POSTED TO LBIS					
DESIGNED BY	JS	CHECKED BY	<i>RP</i>	M06	
DRAWN BY	RP	APPROVED BY	<i>JS</i>		
HOR. SCALE	AS NOTED	RELEASED FOR CONSTRUCTION			
VERTICAL SCALE	AS NOTED				
ISSUED FOR CONSTRUCTION	15/09/17	DATE	2015 08 17		
ND. REVISIONS		DATE	2015 / 09 / 17		

THE CITY OF WINNIPEG
WATER AND WASTE DEPARTMENT

WEWPC RAS PIPE REPLACEMENT

MECHANICAL
RAS PIPING - ELEVATIONS

SHEET 1 OF 1
CITY DRAWING NUMBER
1-0103S-M0033-001