



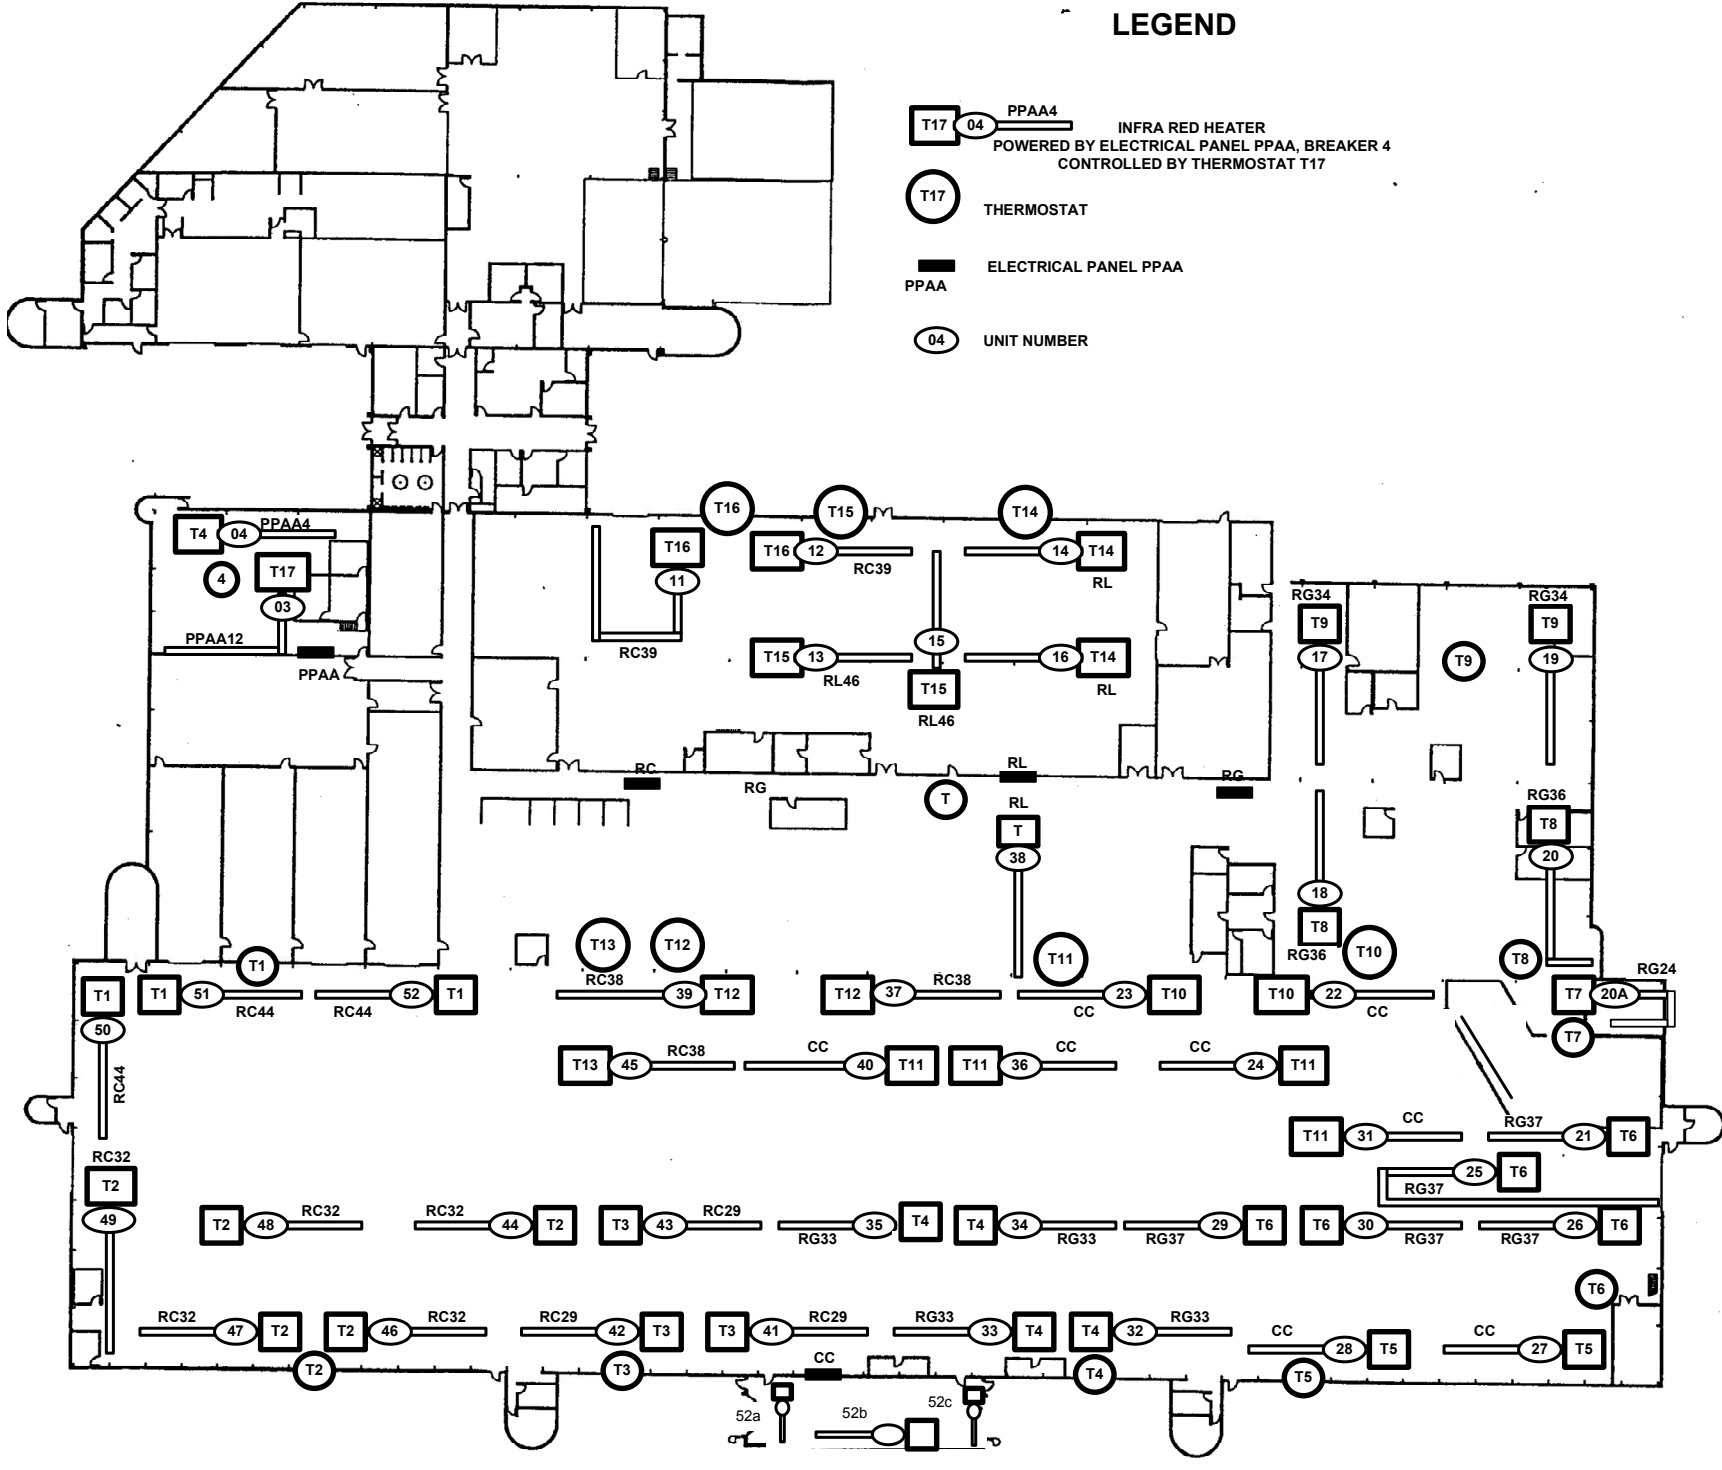


LEGEND

-  **PPAA4** INFRA RED HEATER
POWERED BY ELECTRICAL PANEL PPAA, BREAKER 4
CONTROLLED BY THERMOSTAT T17
-  **T17** THERMOSTAT
-  **PPAA** ELECTRICAL PANEL PPAA
-  **04** UNIT NUMBER



WINNIPEG TRANSIT DEPARTMENT 421 Osborne Street Winnipeg MB R3L 2A2 Tel: 986-5812 / 479-5430 avecherya@winnipeg.ca		
PROJECT INSPECTION AND REPAIR OF HVAC EQUIPMENT AT WINNIPEG TRANSIT DEPARTMENT		
SHEET TITLE LOCATION OF INFRA RED HEATERS AT FORT ROUGE GARAGE ON TRACK G		
DRAWN BY	CHECKED BY	APPR. BY
AV	AV	
eFILE 774-2015 DRAWING A-2-RO	PROJECT No 774-2015	
DATE 2015. 09.03	SCALE NTS	
SHEET No		A-2