


LEGEND

Ⓣ THERMOSTAT

53 T1 INFRA RED HEATER
POWERED BY PANEL LP-GR BREAKER 39
CONTROLLED BY THERMOSTAT T1

53 UNIT NUMBER

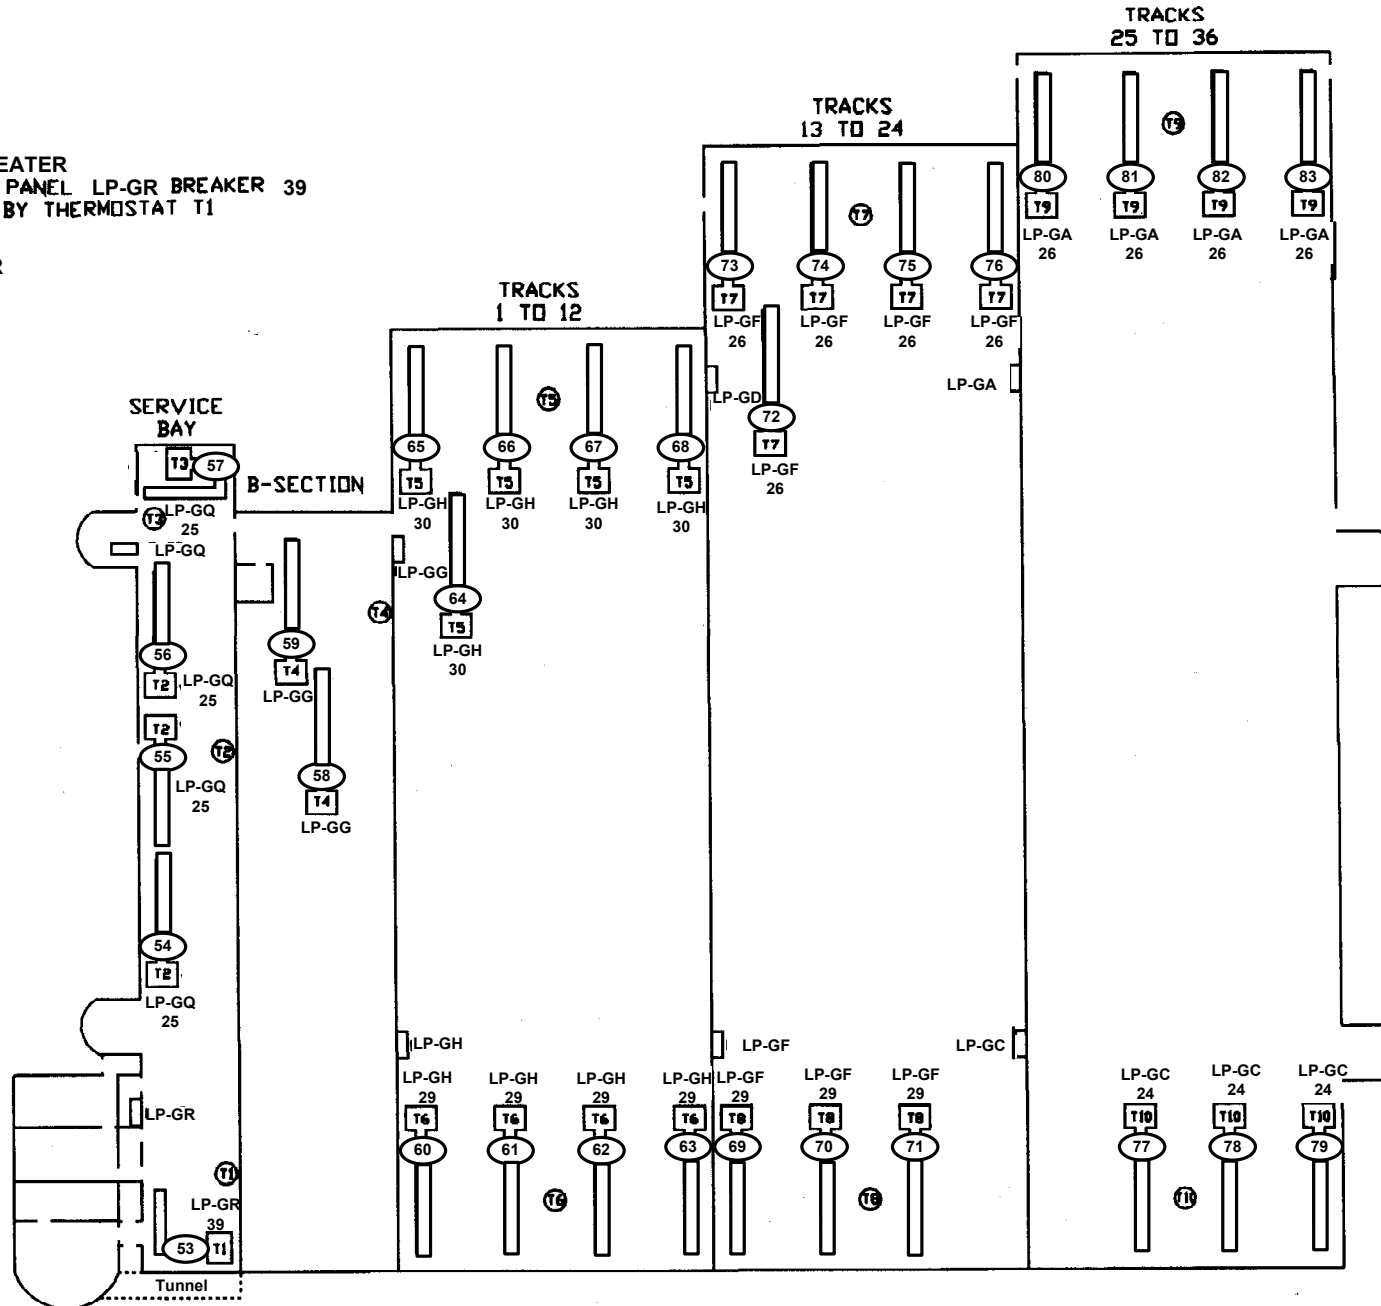

**WINNIPEG TRANSIT
DEPARTMENT**
421 Osborne Street
Winnipeg MB R3L 2A2
Tel: 986-5812 / 479-5430
avecherya@winnipeg.ca

PROJECT
**INSPECTION AND REPAIR
OF HVAC EQUIPMENT AT
WINNIPEG TRANSIT
DEPARTMENT**

SHEET TITLE
**LOCATION OF INFRA RED
HEATERS AT FORT ROUGE
GARAGE
STORAGE TRACKS**

DRAWN BY AV	CHECKED BY AV	APPR. BY
-----------------------	-------------------------	----------

eFILE 774-2015 DRAWING A-4-RO	PROJECT No 774-2015
-------------------------------------	-------------------------------

DATE 2015. 09.03	SCALE NTS
----------------------------	---------------------

SHEET No A-4
