


LEGEND



Air make up unit



Exhaust fan

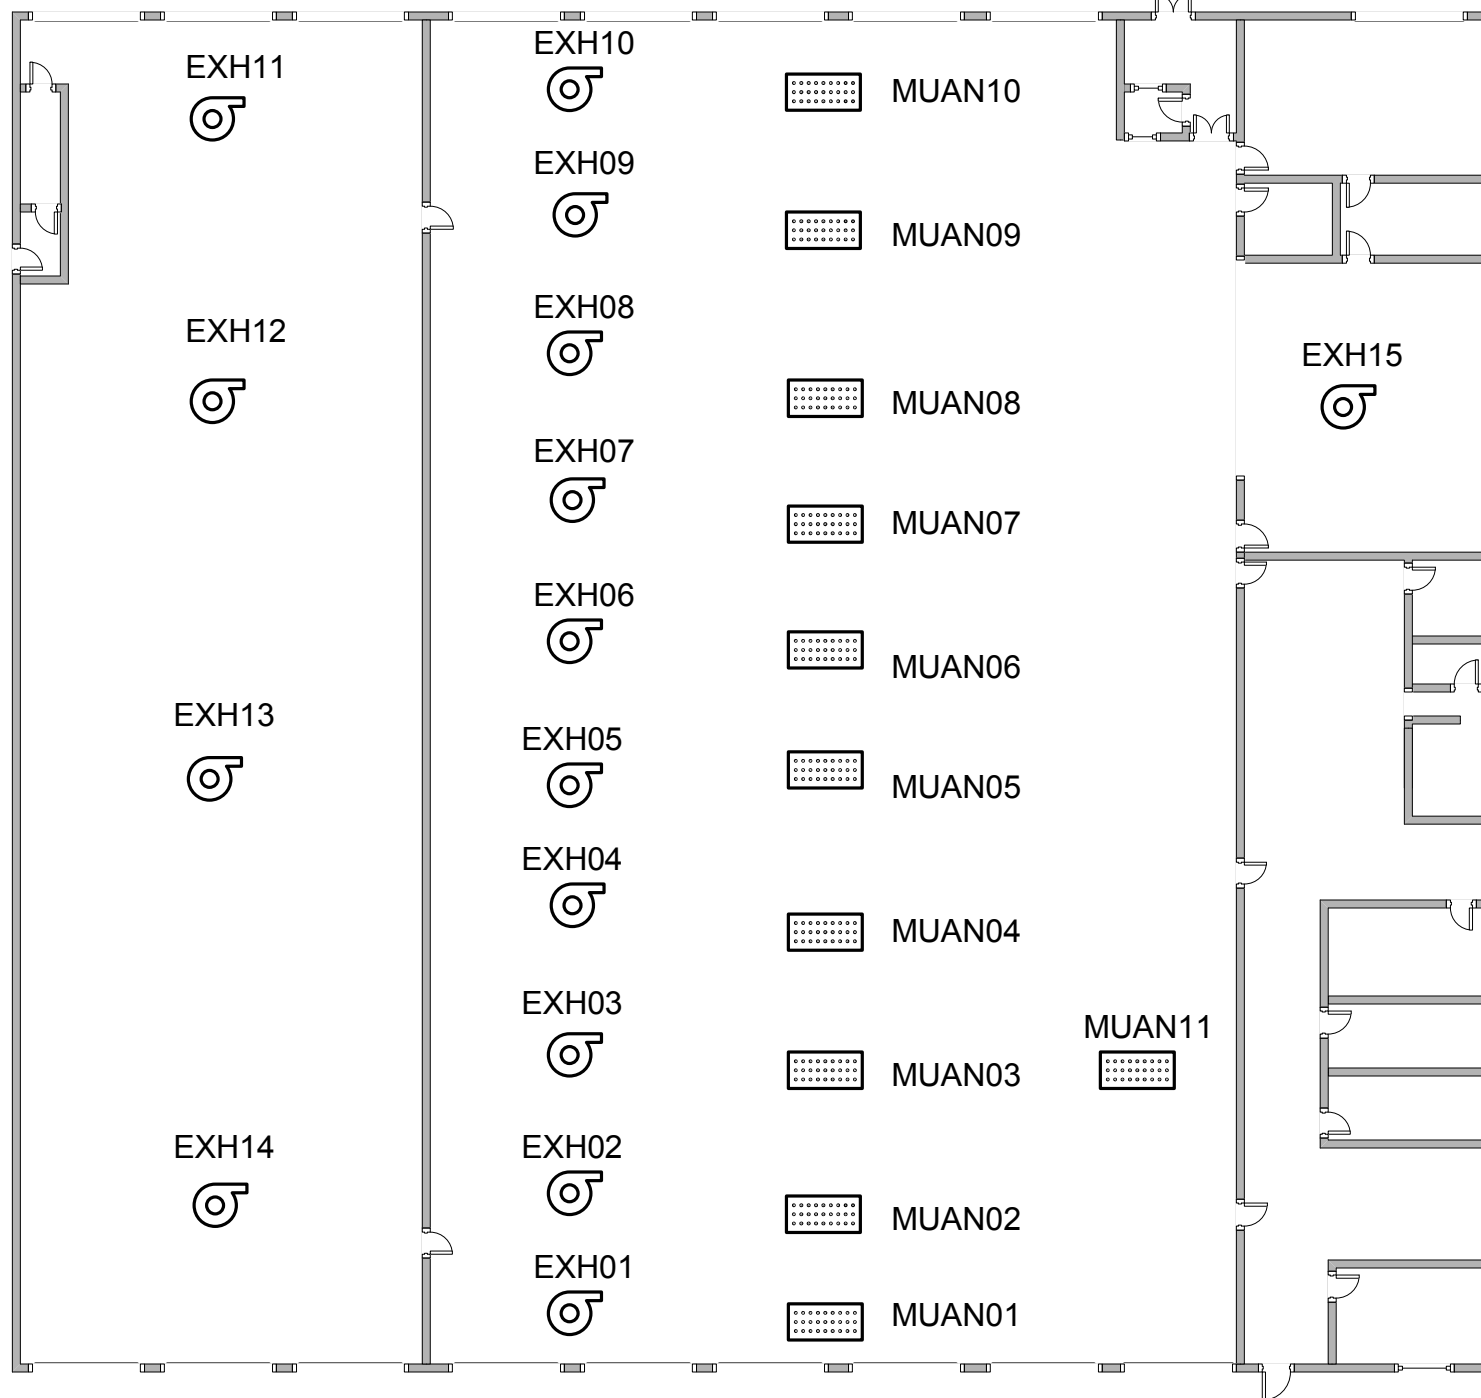

WINNIPEG TRANSIT DEPARTMENT 421 Osborne Street Winnipeg MB R3L 2A2 Tel: 986-5812 / 479-5430 avecherya@winnipeg.ca		
PROJECT INSPECTION AND REPAIR OF HVAC EQUIPMENT AT WINNIPEG TRANSIT DEPARTMENT		
SHEET TITLE LOCATION OF MUA UNITS AND EXHAUST FANS AT NORTH CAR GARAGE STORAGE TRACKS		
DRAWN BY AV	CHECKED BY AV	APPR. BY
eFILE 774-2015 DRAWING A-6-RO	PROJECT No 774-2015	
DATE 2015. 09.03	SCALE NTS	
SHEET No		A-6