


LEGEND

- T2 85 A/CCT5
INFRA RED HEATER
POWERED BY ELECTRICAL
PANEL A/CCT, BREAKER 5
CONTROLLED BY
THERMOSTAT T2
- 2
THERMOSTAT
- ELECTRICAL PANEL
A/CCT A/CCT
- 85
UNIT NUMBER

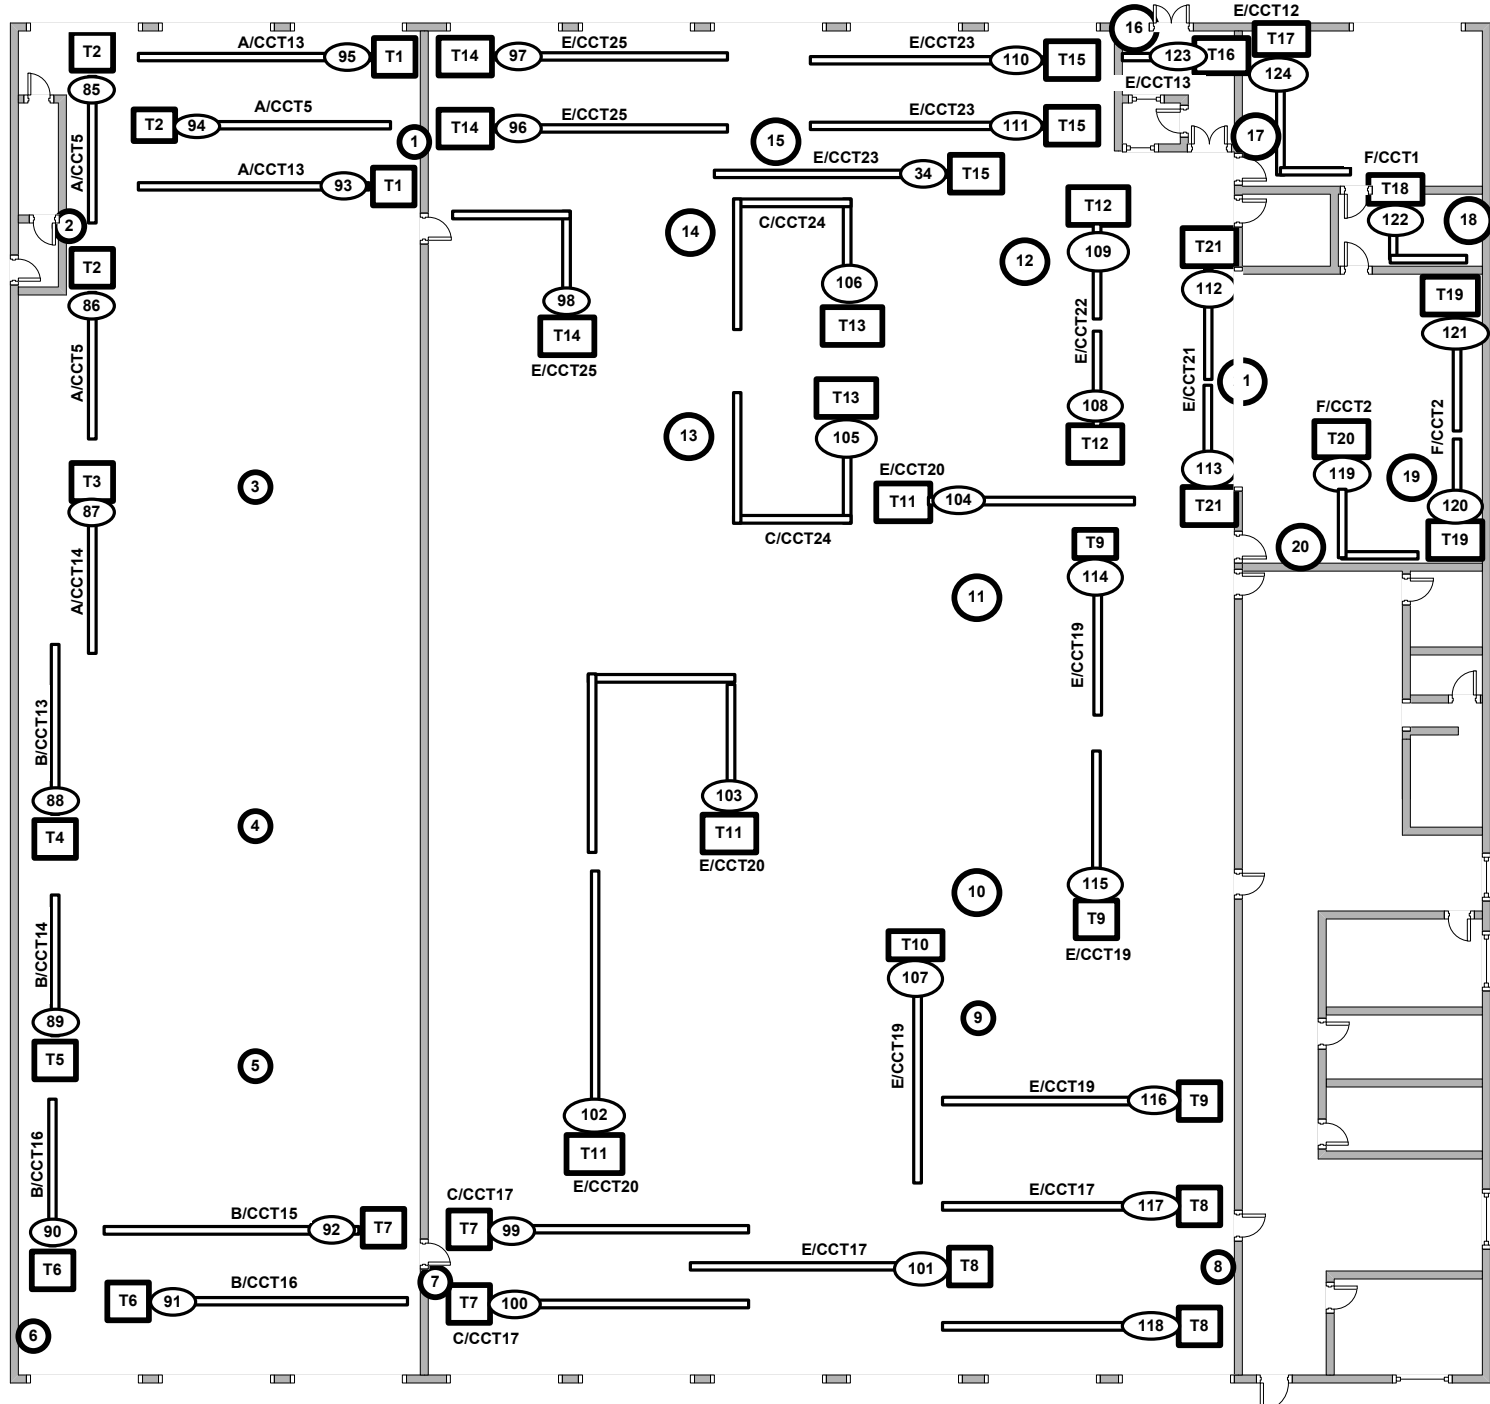

WINNIPEG TRANSIT DEPARTMENT		
421 Osborne Street Winnipeg MB R3L 2A2 Tel: 986-5812 / 479-5430 avecherya@winnipeg.ca		
PROJECT INSPECTION AND REPAIR OF HVAC EQUIPMENT AT WINNIPEG TRANSIT DEPARTMENT		
SHEET TITLE LOCATION OF INFRA RED HEATERS AT NORTH CAR GARAGE STORAGE TRACKS		
DRAWN BY	CHECKED BY	APPR. BY
AV	AV	
eFILE 774-2015 DRAWING A-7-RO	PROJECT No 774-2015	
DATE 2015. 09.03	SCALE NTS	
SHEET No		A-7