


B SIZE 11" X 17" (279mm x 432mm)

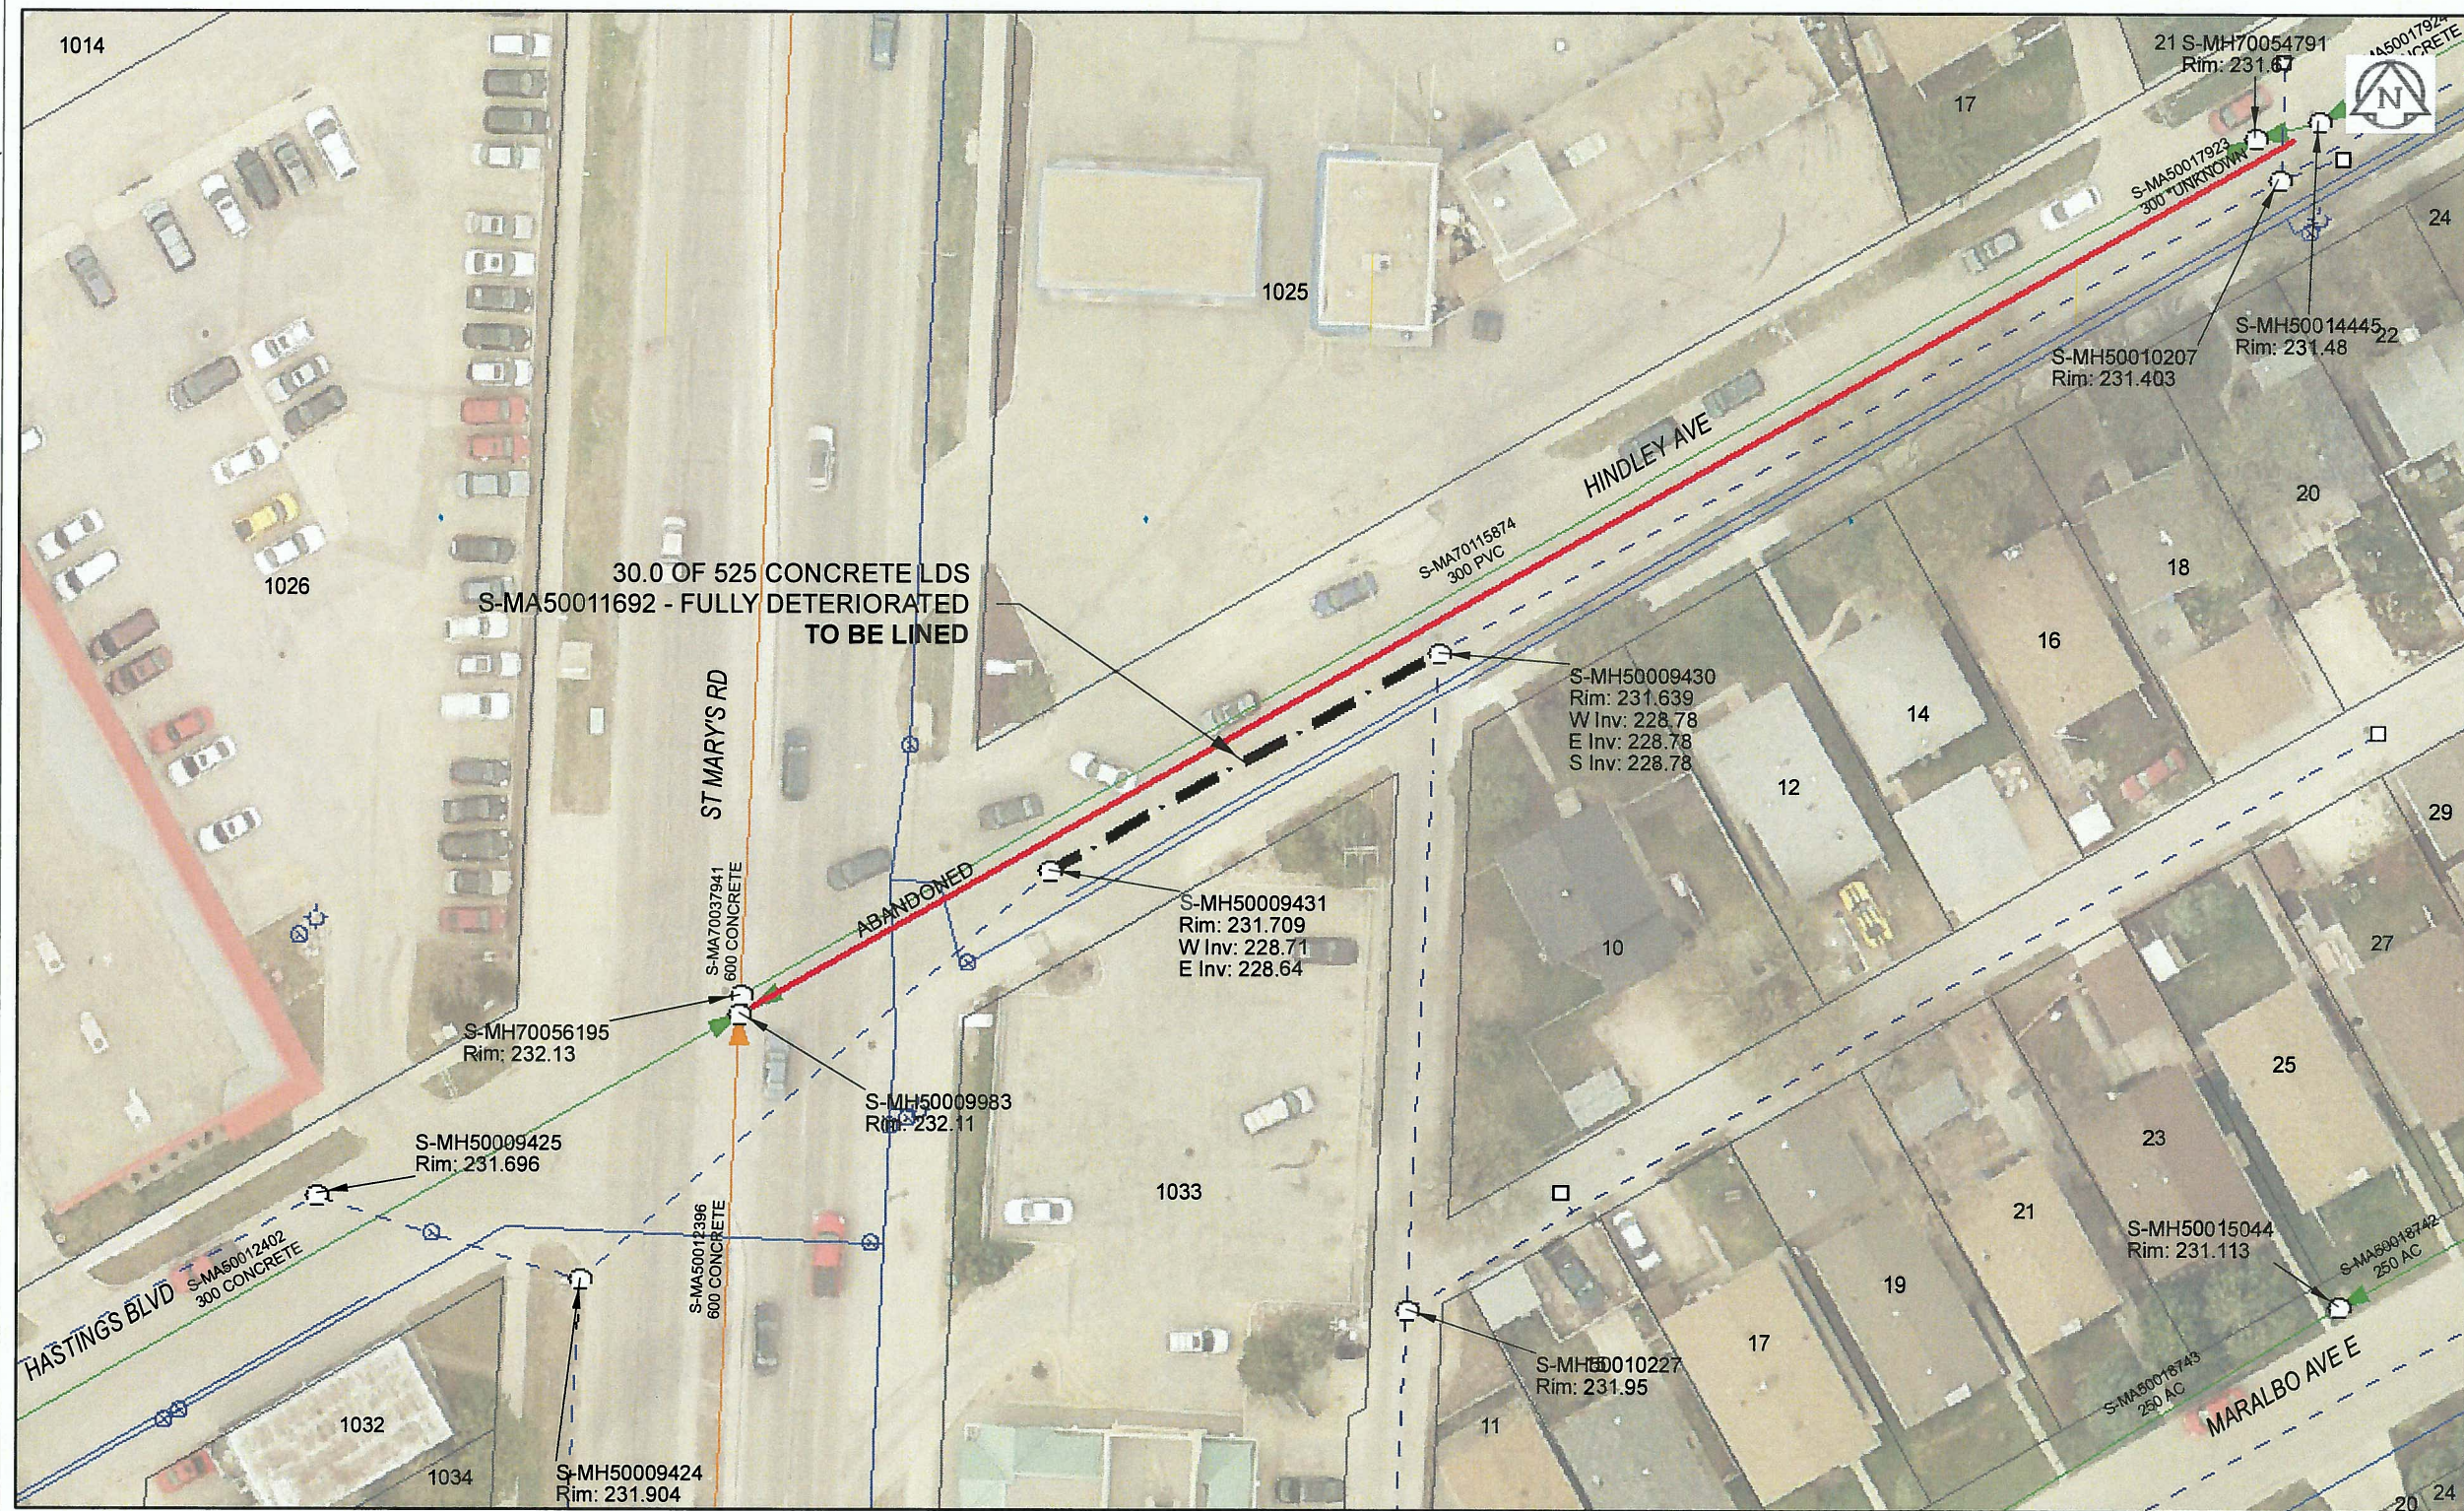

Sewer Junction Information
(From Video Inspection)
Reference MH Distance Size Clock

WARNING
IF POWER EQUIPMENT OR EXPLOSIVES ARE TO BE USED FOR EXCAVATION ON THIS PROJECT, THE CONTRACTOR MUST:
1) NOTIFY THE GAS COMPANY OF THE PROPOSED LOCATION OF EXCAVATION.
2) TAKE PRECAUTION TO AVOID DAMAGE TO GAS COMPANY INSTALLATIONS.
SEE PROVINCIAL REGULATION 140/92 FOR DETAILS

APEGM
Certificate of Authorization
AECOM Canada Ltd.
No. 4671 Date: Dec 8, 2015

METRIC
WHOLE NUMBERS INDICATE MILLIMETRES
DECIMALIZED NUMBERS INDICATE METRES
0 2.5 5 10 15 20
Meters

BID OPPORTUNITY NO. 821-2015

| | | | |
|--|-------------------|----------------------------|--------------|
| AECOM REVIEW | DRFT CHK | FILE NAME: 2015 Lining.pdf | SAVED BY: JD |
| | DRFT CHK | SAVED BY: JD | |
| LOCATION APPROVED UNDERGROUND STRUCTURES | | | |
| SUPR. U/G STRUCTURES COMMITTEE | | DATE | |
| NOTE: | | | |
| LOCATION OF UNDERGROUND STRUCTURES AS SHOWN ARE BASED ON THE BEST INFORMATION AVAILABLE. BUT NO GUARANTEE IS GIVEN THAT ALL EXISTING UTILITIES ARE SHOWN OR THAT THE GIVEN LOCATIONS ARE EXACT. CONFIRMATION OF EXISTENCE AND EXACT LOCATION OF ALL SERVICES MUST BE OBTAINED FROM THE INDIVIDUAL UTILITIES BEFORE PROCEEDING WITH CONSTRUCTION. | | | |
| NO. | ISSUED FOR TENDER | 15/12/08 | JD |
| NO. | REVISIONS | YY/MM/DD | BY |

AECOM

| | | | |
|-------------|--------|---------------------------|-------------|
| DESIGNED BY | CM | CHECKED BY | ADB |
| DRAWN BY | JD | APPROVED BY | [Signature] |
| HOR. SCALE | 1: 500 | RELEASED FOR CONSTRUCTION | [Signature] |
| VERT. SCALE | N/A | DATE | Dec 9/15 |

PROFESSIONAL'S SEAL

PROVINCE OF MANITOBA
ADB BRAUN
Member
24653
Dec 9/15
REGISTERED ENGINEER

CONSULTANT DRAWING NO.
60438708-01-C-2015 Lining-R0X.mxd

THE CITY OF WINNIPEG
WATER AND WASTE DEPARTMENT

2015 SEWER RENEWALS
BY CIPP LINING
CONTRACT 3
HINDLEY AV S OF CL
1ST MH E OF ST MARYS RD TO MH AT ST MARYS RD (E PL)

SHEET 15 OF 45
CITY DRAWING NUMBER
11087 REV 0