


B SIZE 11" X 17" (279mm x 432mm)

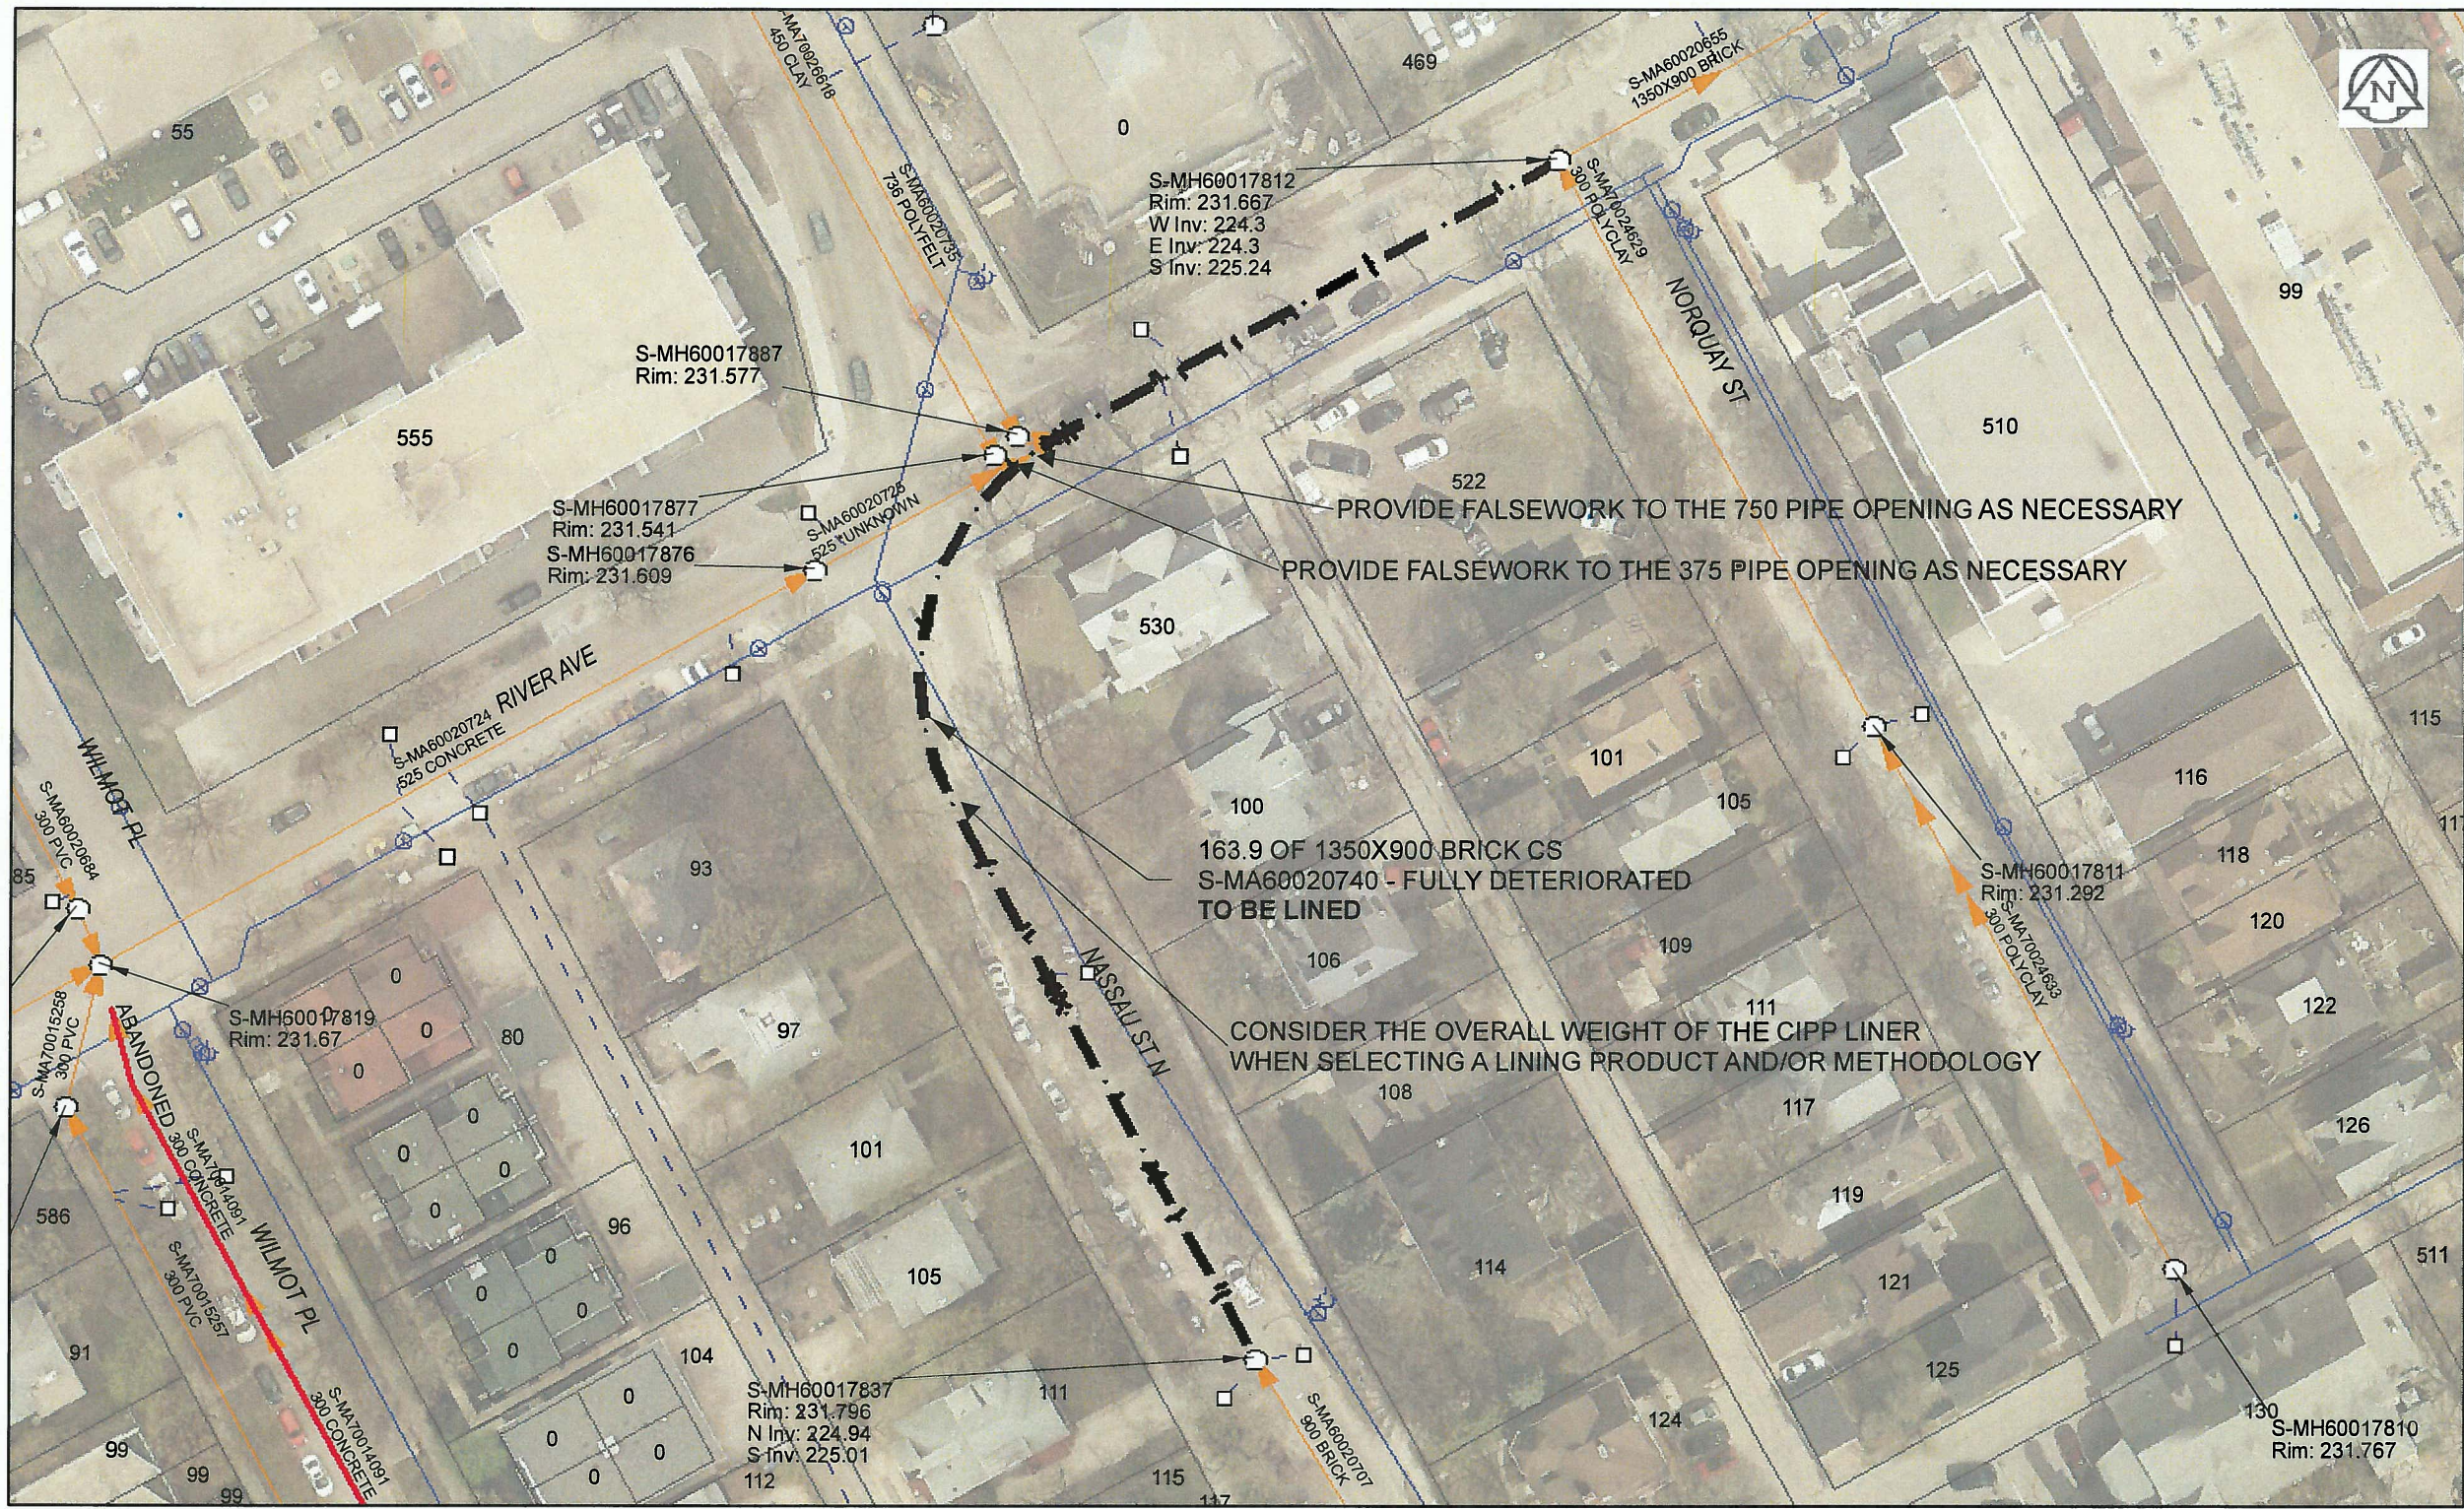

Sewer Junction Information
(From Video Inspection)

Reference MH	Distance	Size	Clock
S-MH60017837	007.2	150	10
-	007.2	150	02
-	008.1	150	01
-	016.5	150	10
-	016.5	150	02
-	020.7	150	01
-	021.5	150	12
-	029.9	150	01
-	040.9	150	12
-	043.0	150	12
-	043.3	150	12
-	048.5	150	02
-	049.4	150	01
-	056.9	150	02
-	056.9	150	10
-	082.4	150	09
-	100.8	150	09
-	105.5	150	12
-	106.8	150	03
-	107.3	150	11
-	107.7	150	02
-	117.5	150	10
-	118.0	150	09
-	120.3	150	01
-	124.9	200	02
-	126.6	200	03
-	131.7	150	01
-	133.1	150	01
-	142.2	150	03
-	142.2	150	09
-	157.2	150	11

WARNING

IF POWER EQUIPMENT OR EXPLOSIVES ARE TO BE USED FOR EXCAVATION ON THIS PROJECT, THE CONTRACTOR MUST:
 1) NOTIFY THE GAS COMPANY OF THE PROPOSED LOCATION OF EXCAVATION.
 2) TAKE PRECAUTION TO AVOID DAMAGE TO GAS COMPANY INSTALLATIONS.
 SEE PROVINCIAL REGULATION 140/92 FOR DETAILS



Certificate of Authorization

AECOM Canada Ltd.

No. 4671 Date: Dec 8, 2015

METRIC

WHOLE NUMBERS INDICATE MILLIMETRES
 DECIMALIZED NUMBERS INDICATE METRES

02.55 10 15 20

Meters

BID OPPORTUNITY NO. 821-2015

AECOM REVIEW DRFT CHK

FILE NAME: 2015 Lining.pdf SAVED BY: JD

LOCATION APPROVED UNDERGROUND STRUCTURES

SUPR. U/G STRUCTURES COMMITTEE	DATE

NOTE:
 LOCATION OF UNDERGROUND STRUCTURES AS SHOWN ARE BASED ON THE BEST INFORMATION AVAILABLE. BUT NO GUARANTEE IS GIVEN THAT ALL EXISTING UTILITIES ARE SHOWN OR THAT THE GIVEN LOCATIONS ARE EXACT. CONFIRMATION OF EXISTENCE AND EXACT LOCATION OF ALL SERVICES MUST BE OBTAINED FROM THE INDIVIDUAL UTILITIES BEFORE PROCEEDING WITH CONSTRUCTION.

Can-Net GPS Reference Station WINN/810

NO.	ISSUED FOR TENDER	15/12/08	JD
NO.	REVISIONS	YY/MM/DD	BY

AECOM

DESIGNED BY	CM	CHECKED BY	ADB
DRAWN BY	JD	APPROVED BY	[Signature]
HOR. SCALE	1:750	RELEASED FOR CONSTRUCTION	[Signature]
VERT. SCALE	N/A	DATE	Dec 9/15

PROFESSIONAL'S SEAL

CONSULTANT DRAWING NO. 60438708-01-C-2015 Lining-R0X.mxd

THE CITY OF WINNIPEG WATER AND WASTE DEPARTMENT

2015 SEWER RENEWALS BY CIPP LINING CONTRACT 3 NASSAU ST N
 1ST MH N OF STRADBROOK AV TO 2ND MH E OF WILMOT PL (ON RIVER AV)

SHEET 33 OF 45
 CITY DRAWING NUMBER **11105** REV 0