




THE CITY OF WINNIPEG

WATER AND WASTE DEPARTMENT ENGINEERING DIVISION


2015 COMMUNOTOR CHAMBER PIPING & VALVE UPGRADES

BID OPPORTUNITY 822-2015

KEY MAP

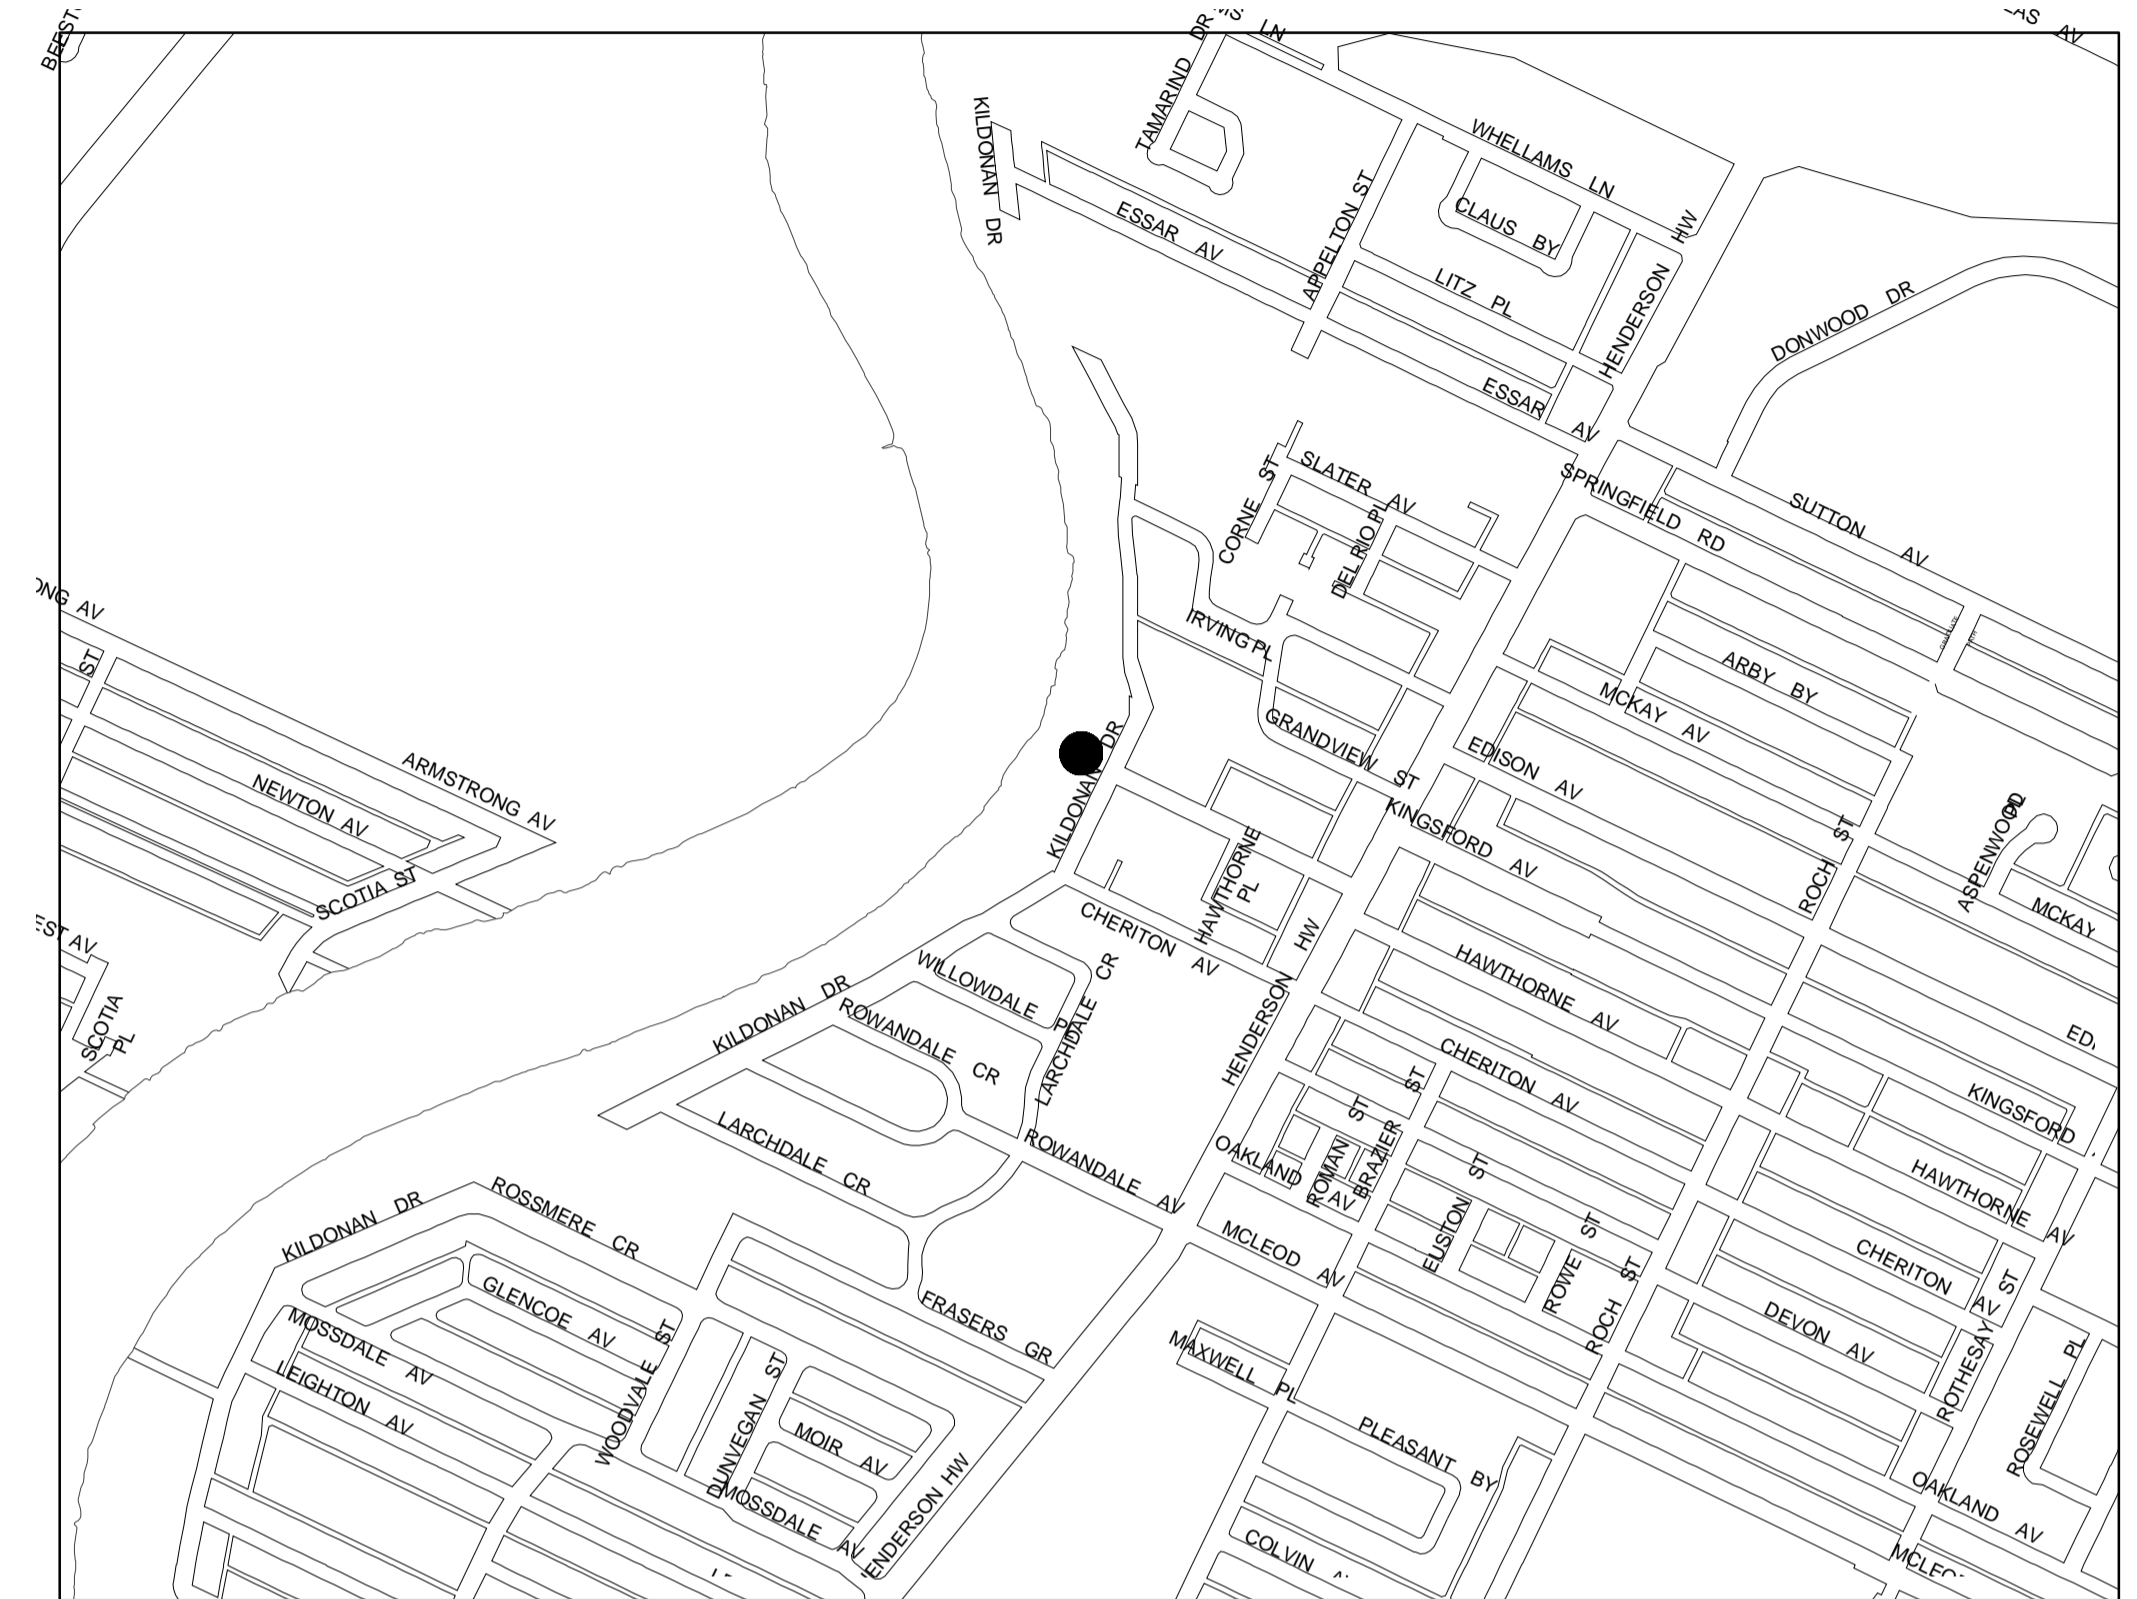

KEY MAP

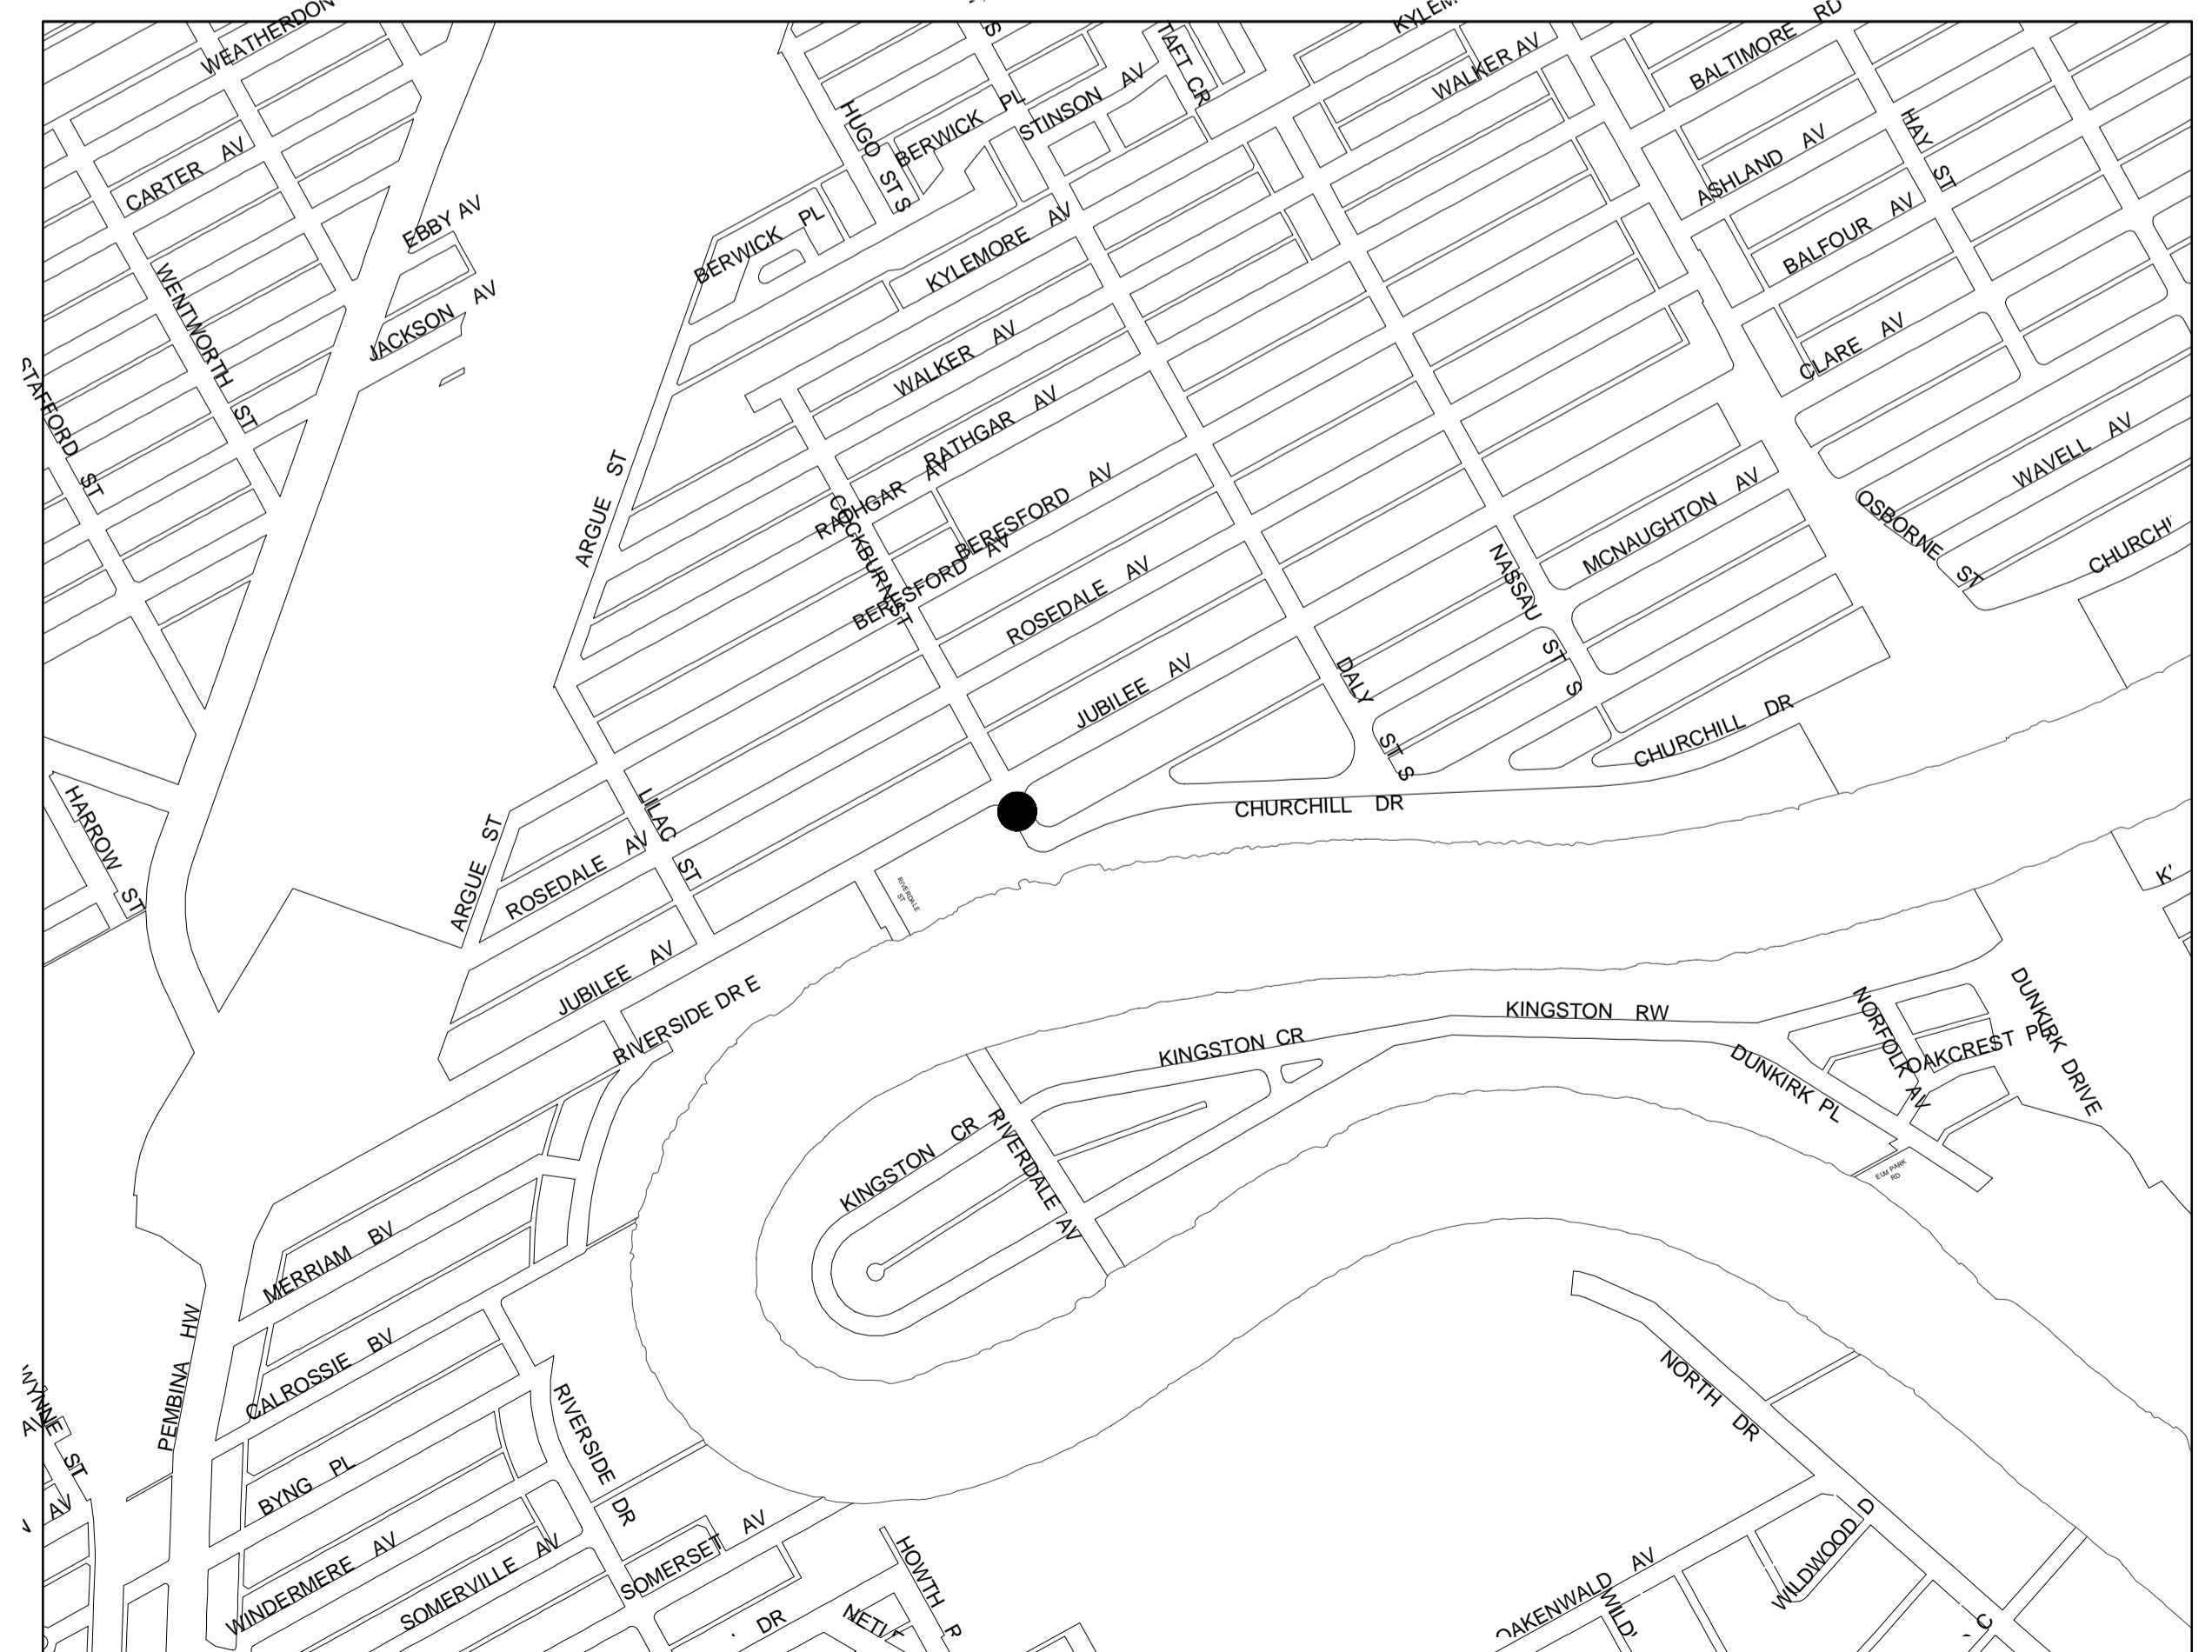

KEY MAP