



NOTES:


1. SEE DRAWING 1-0169L-S0004 FOR GENERAL NOTES.
2. SEE DRAWING 1-0169L-S0005 FOR STRUCTURAL NOTES.

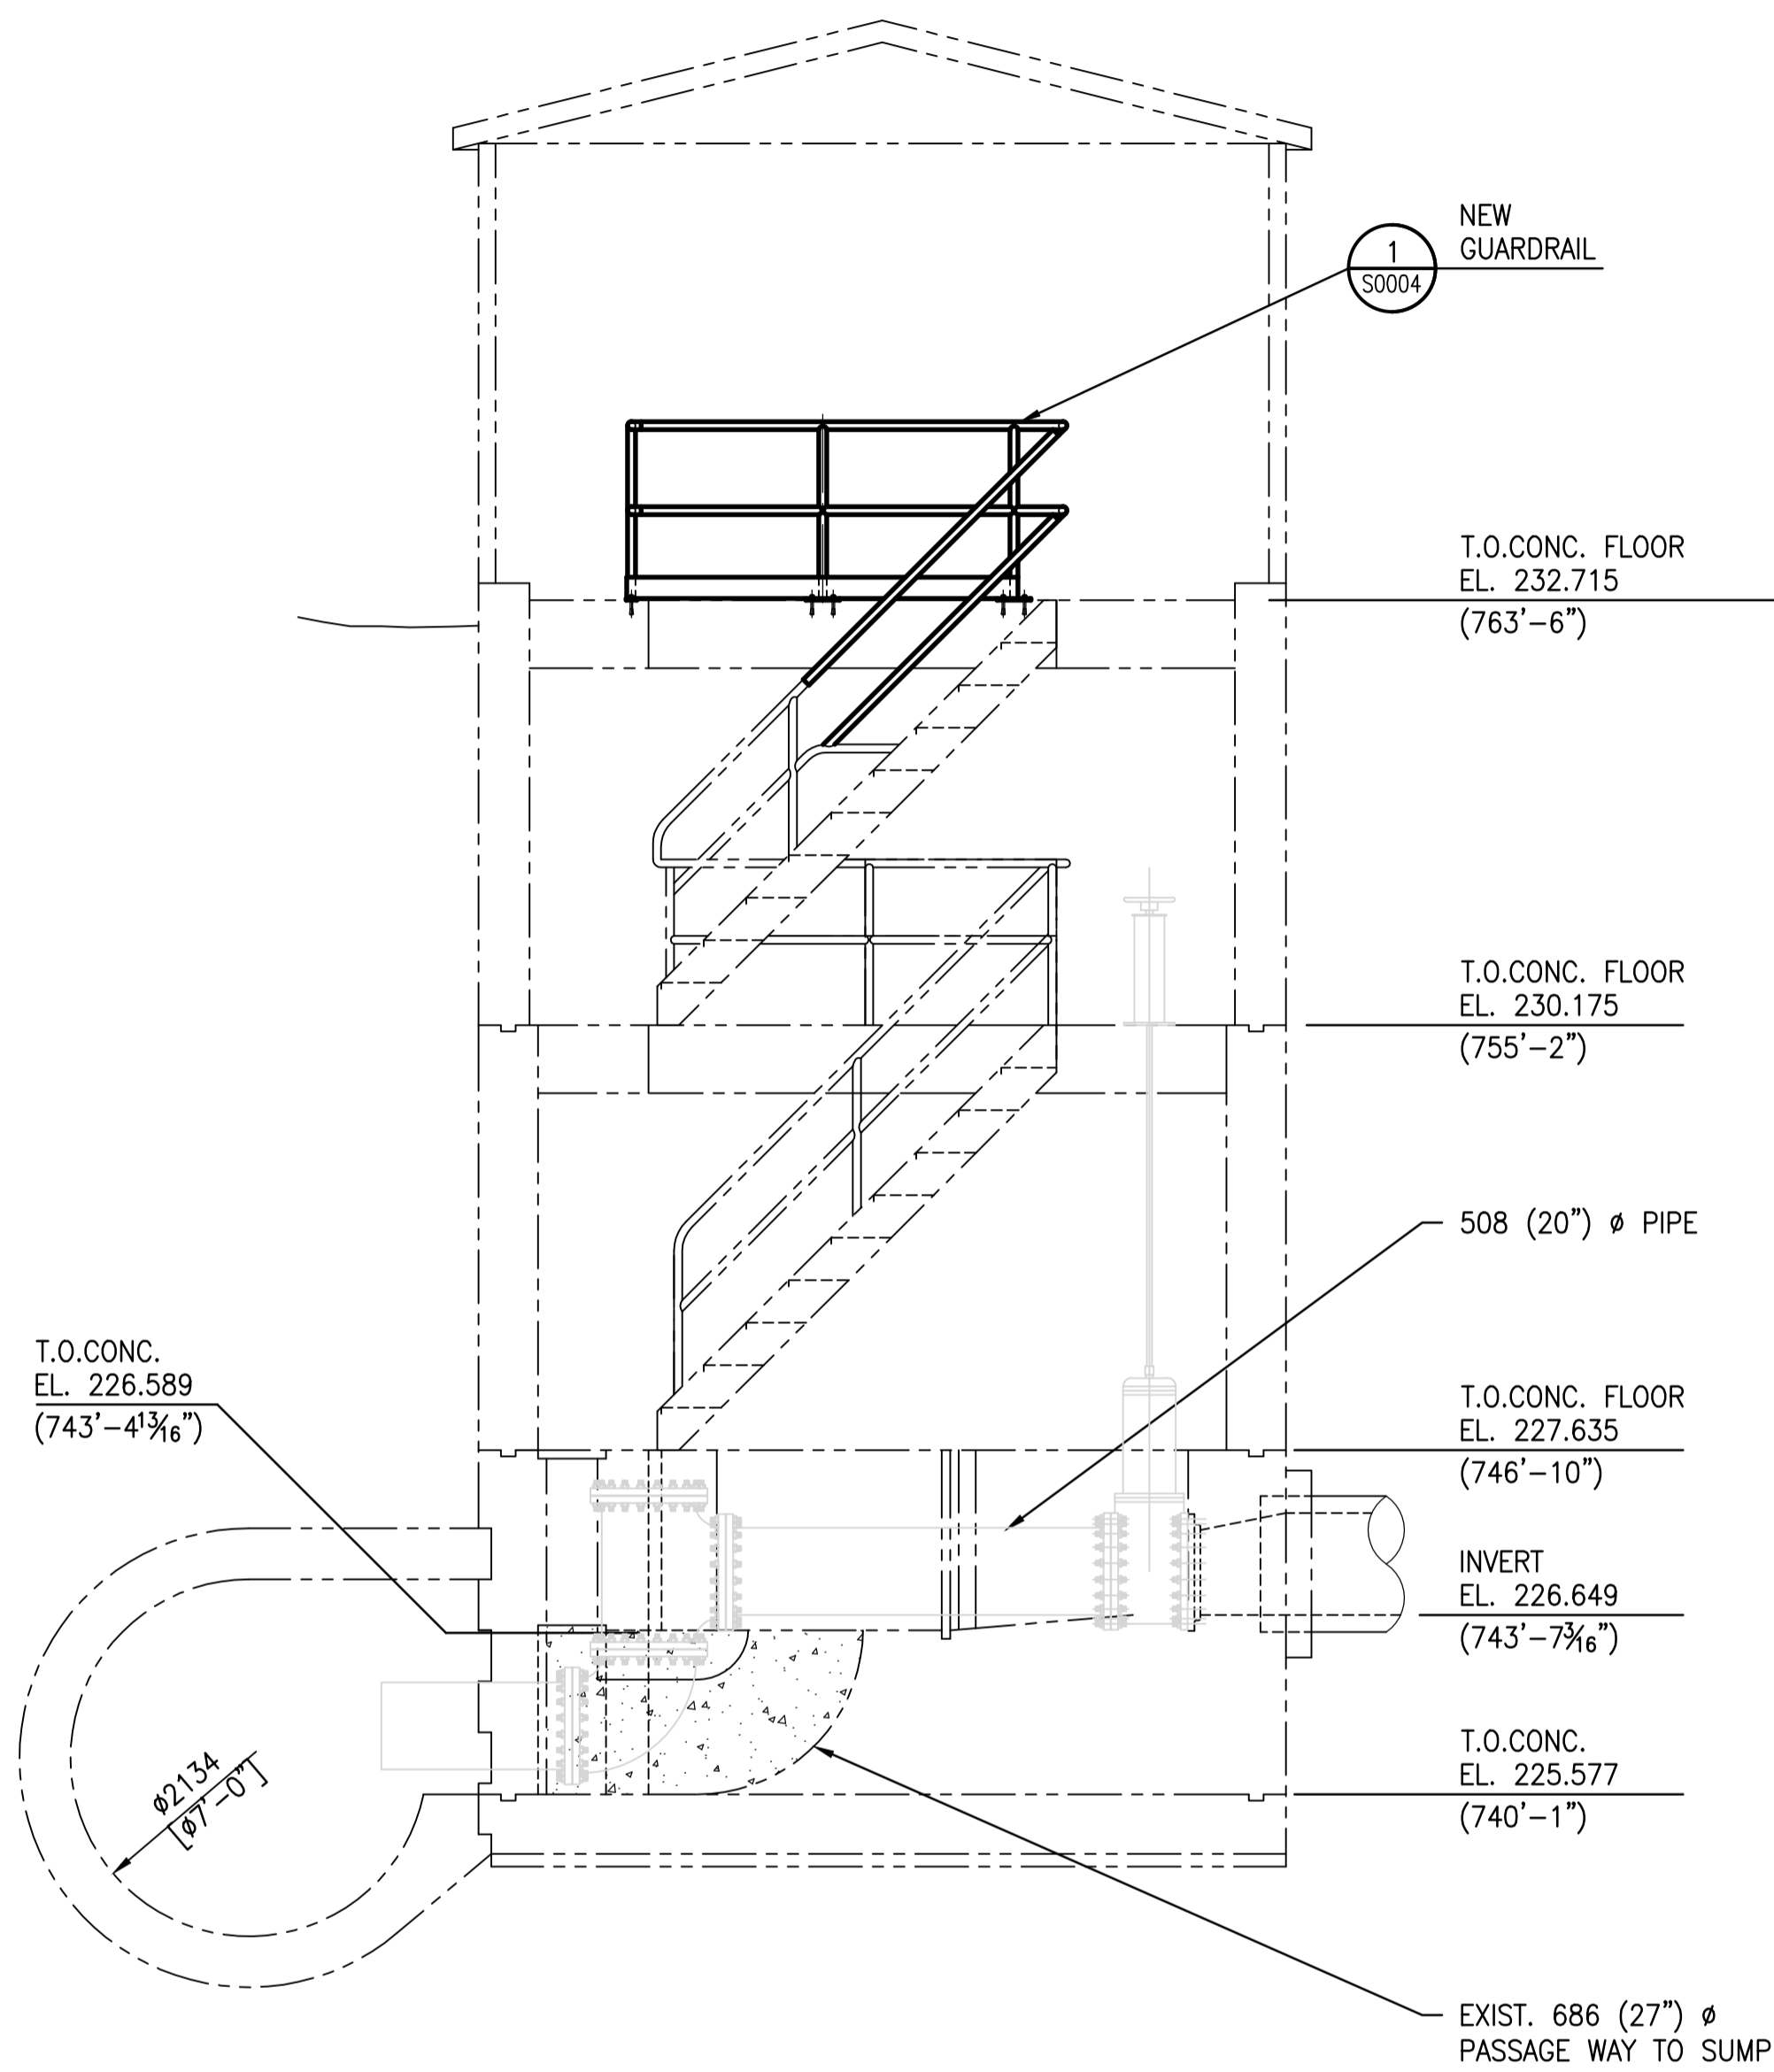


C ELEVATION
S0001 SCALE: 1 : 40

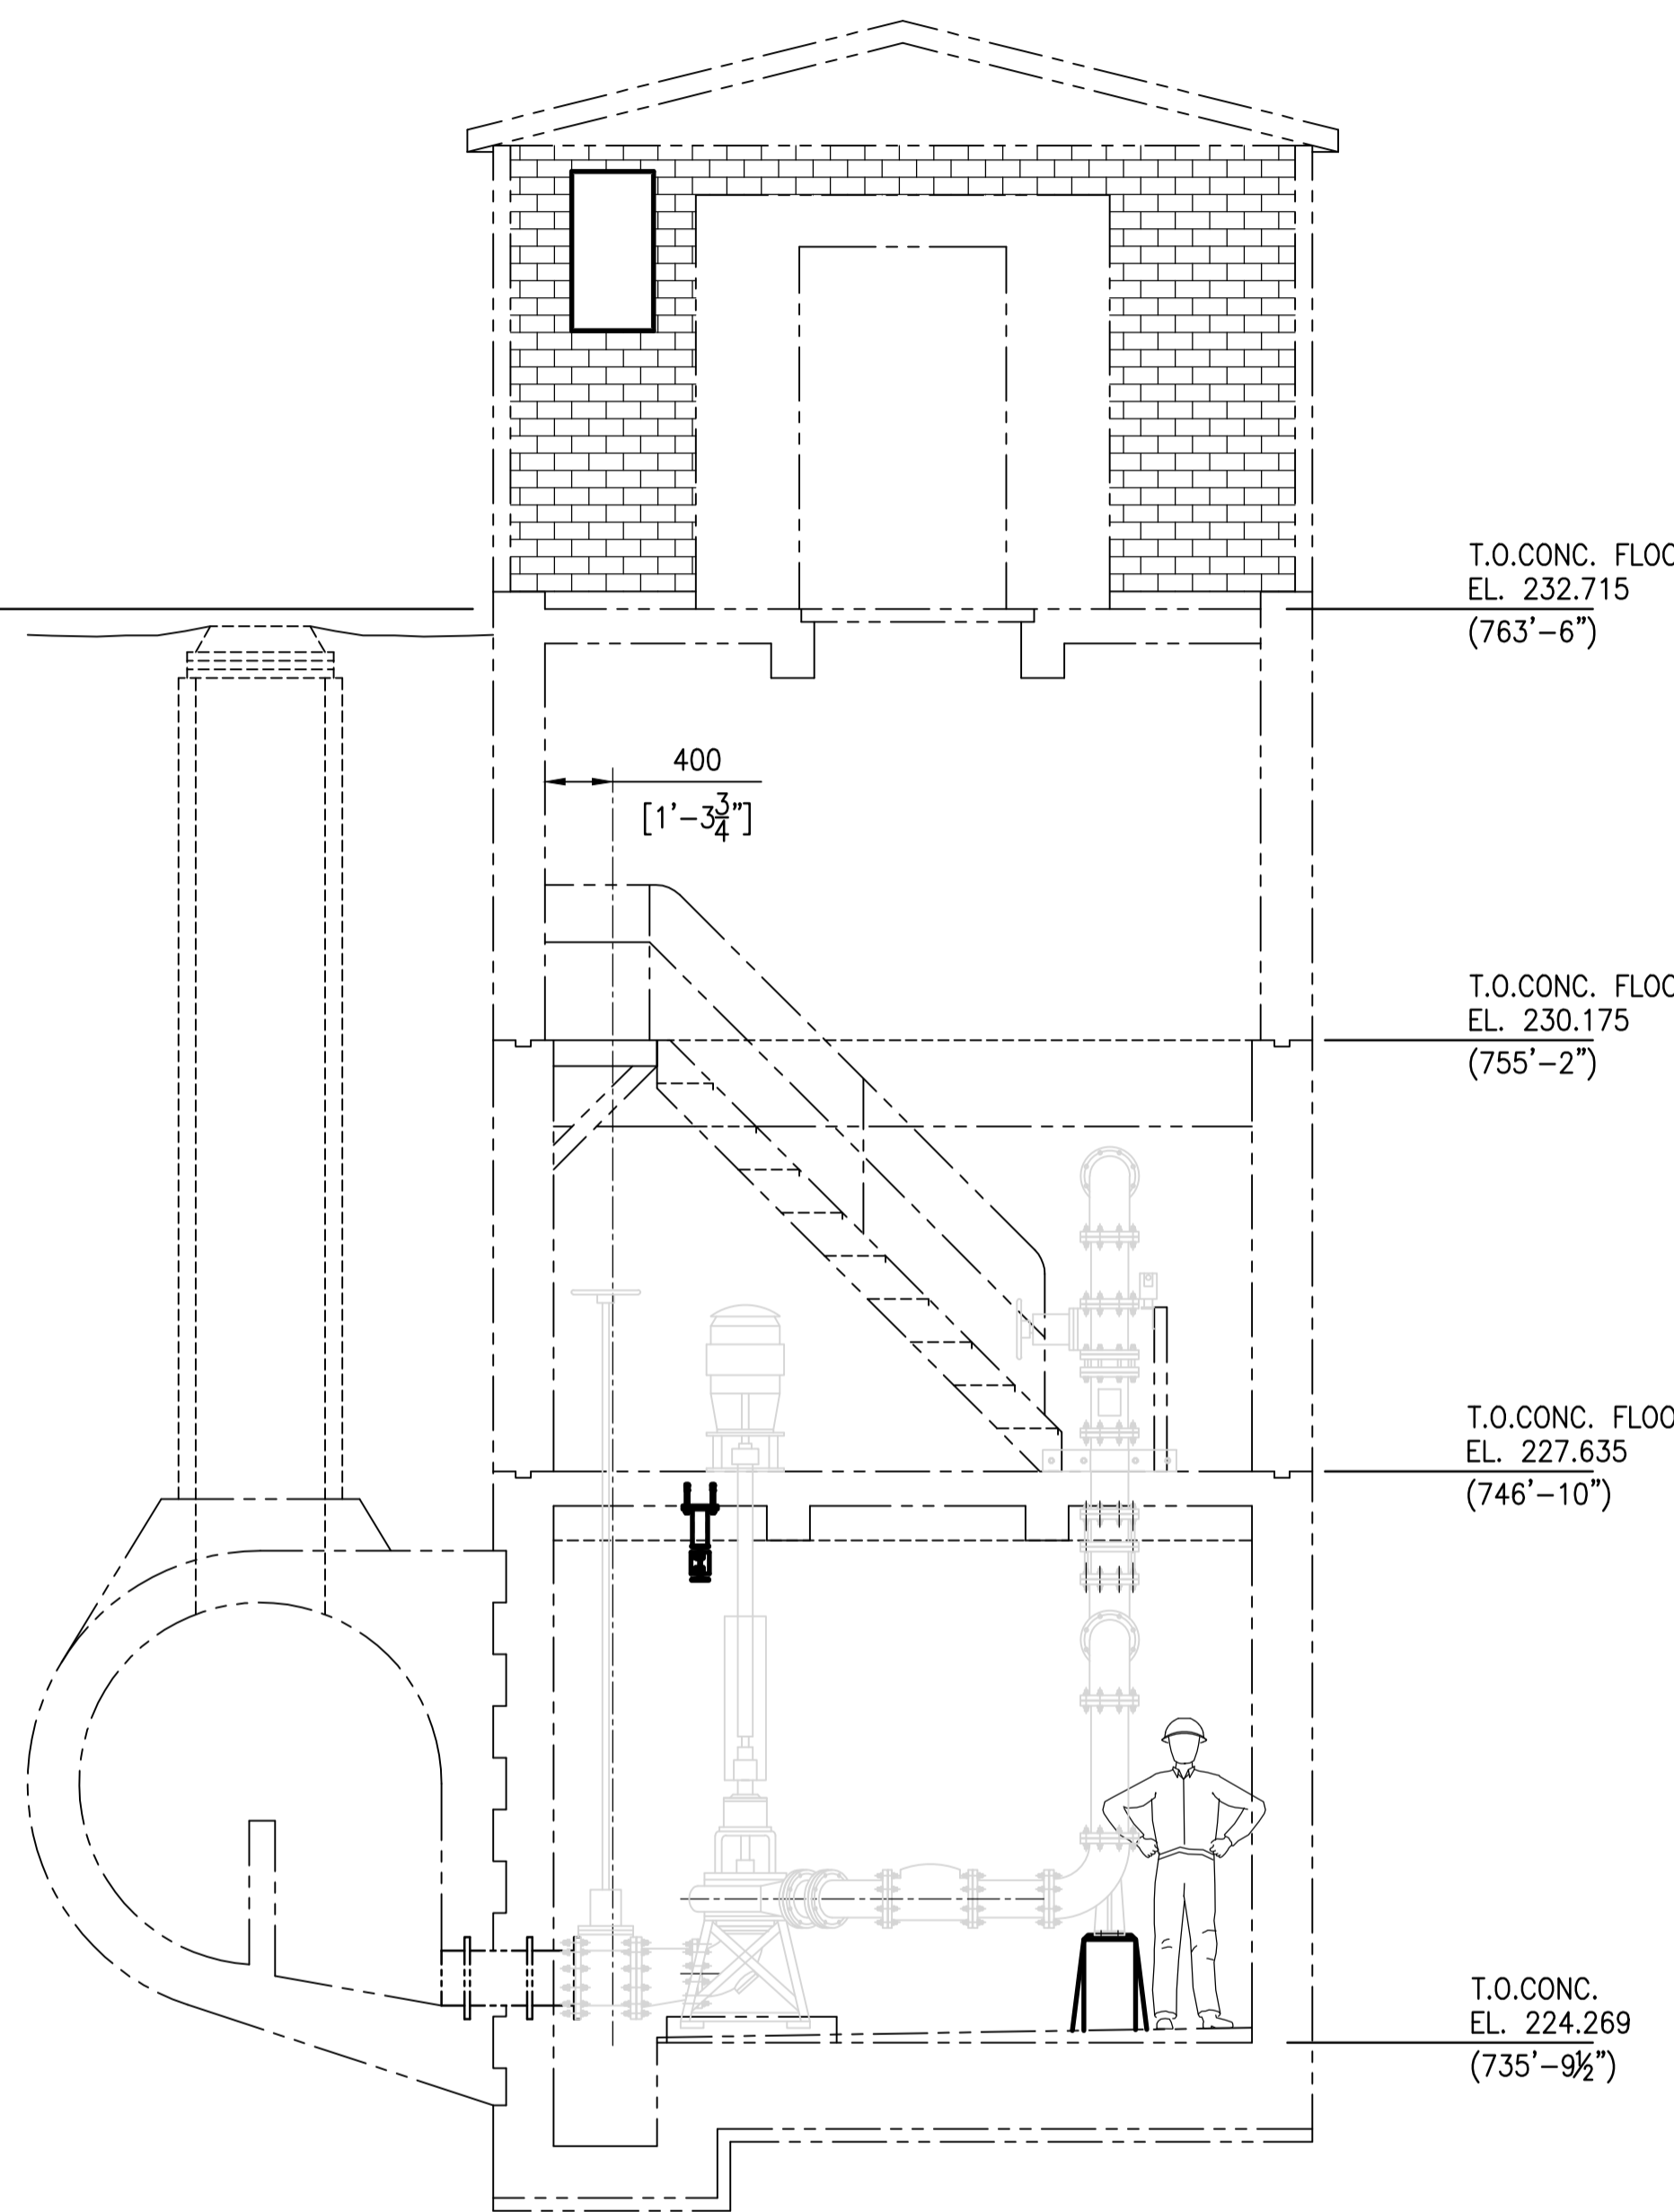

D ELEVATION
S0001 SCALE: 1 : 40

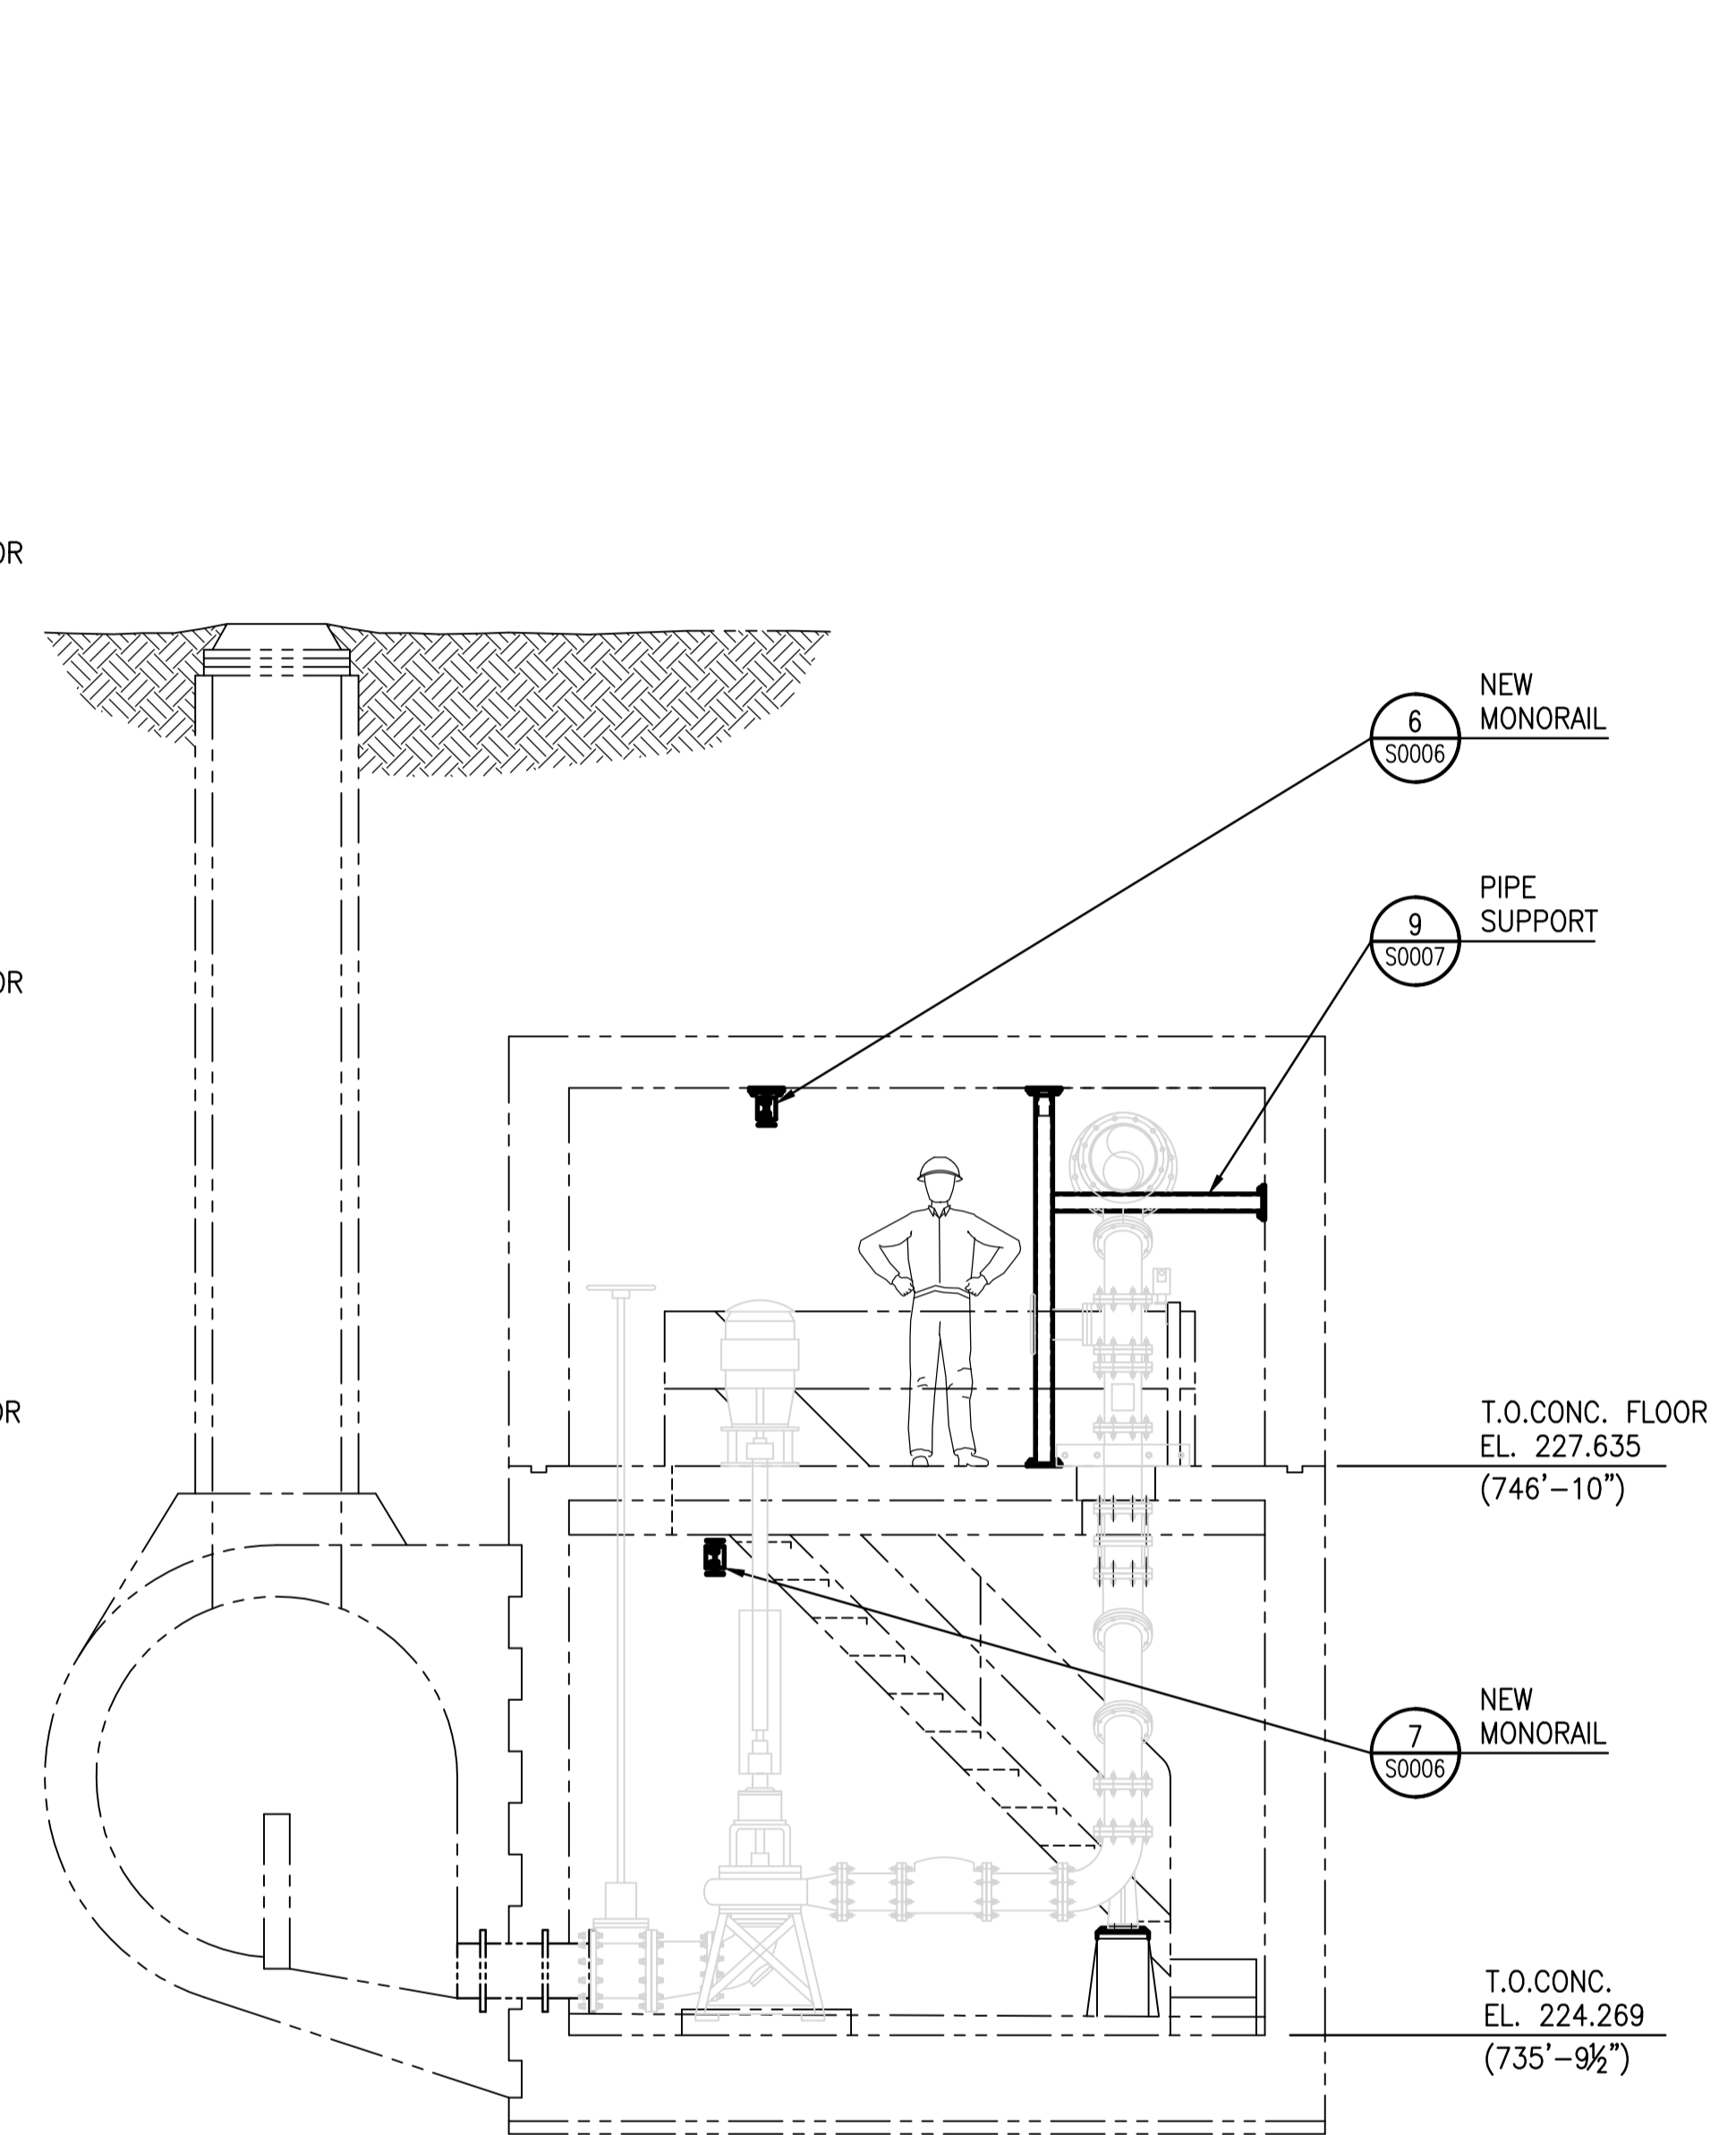

E ELEVATION
S0001 SCALE: 1 : 40

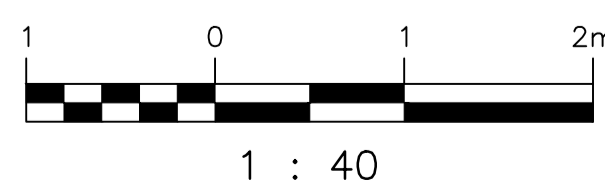

APEGM
Certificate of Authorization
SNC-Lavalin Inc.
No. 4489

403-B	AINSLIE COMM. & PUMPING STATION - SUPERSTRUCTURE & DETAILS
403-A	AINSLIE COMM. & PUMPING STATION - REINFORCING DETAILS
403	AINSLIE COMM. & PUMPING STATION
DRAWING NUMBER	REFERENCE DRAWINGS

00	ISSUED FOR TENDER	2015/09/17	K.K.
NO.	REVISIONS	DATE	DESIGN/CHECK

DESIGNED BY: K. KOTYK	CHECKED BY: D. COATES
DRAWN BY: B. DICKSON	APPROVED BY: I. PARKINSON
SCALE: 1:40	ISSUED FOR CONSTRUCTION BY: DATE:
DATE: 2015/06/22	DATE:
CONSULTANT NO.:	

ENGINEER'S SEAL
PRELIMINARY
NOT TO BE
USED FOR
CONSTRUCTION

THE CITY OF WINNIPEG
WATER AND WASTE DEPARTMENT

OLIVE WASTEWATER LIFT STATION
2015 UPGRADES
ELEVATIONS
STRUCTURAL MODIFICATIONS

CITY DRAWING NUMBER	SHEET	REV.	SIZE
1-0169L-S0003	001	00	A1