




File Name: P:\Projects\2015\15-0107-011\Drawings\Struct\15-0107-011\_S03.dwg - Tab: S03 Plotted By: dderoché 10/02/2015 [Fri 9:28am]

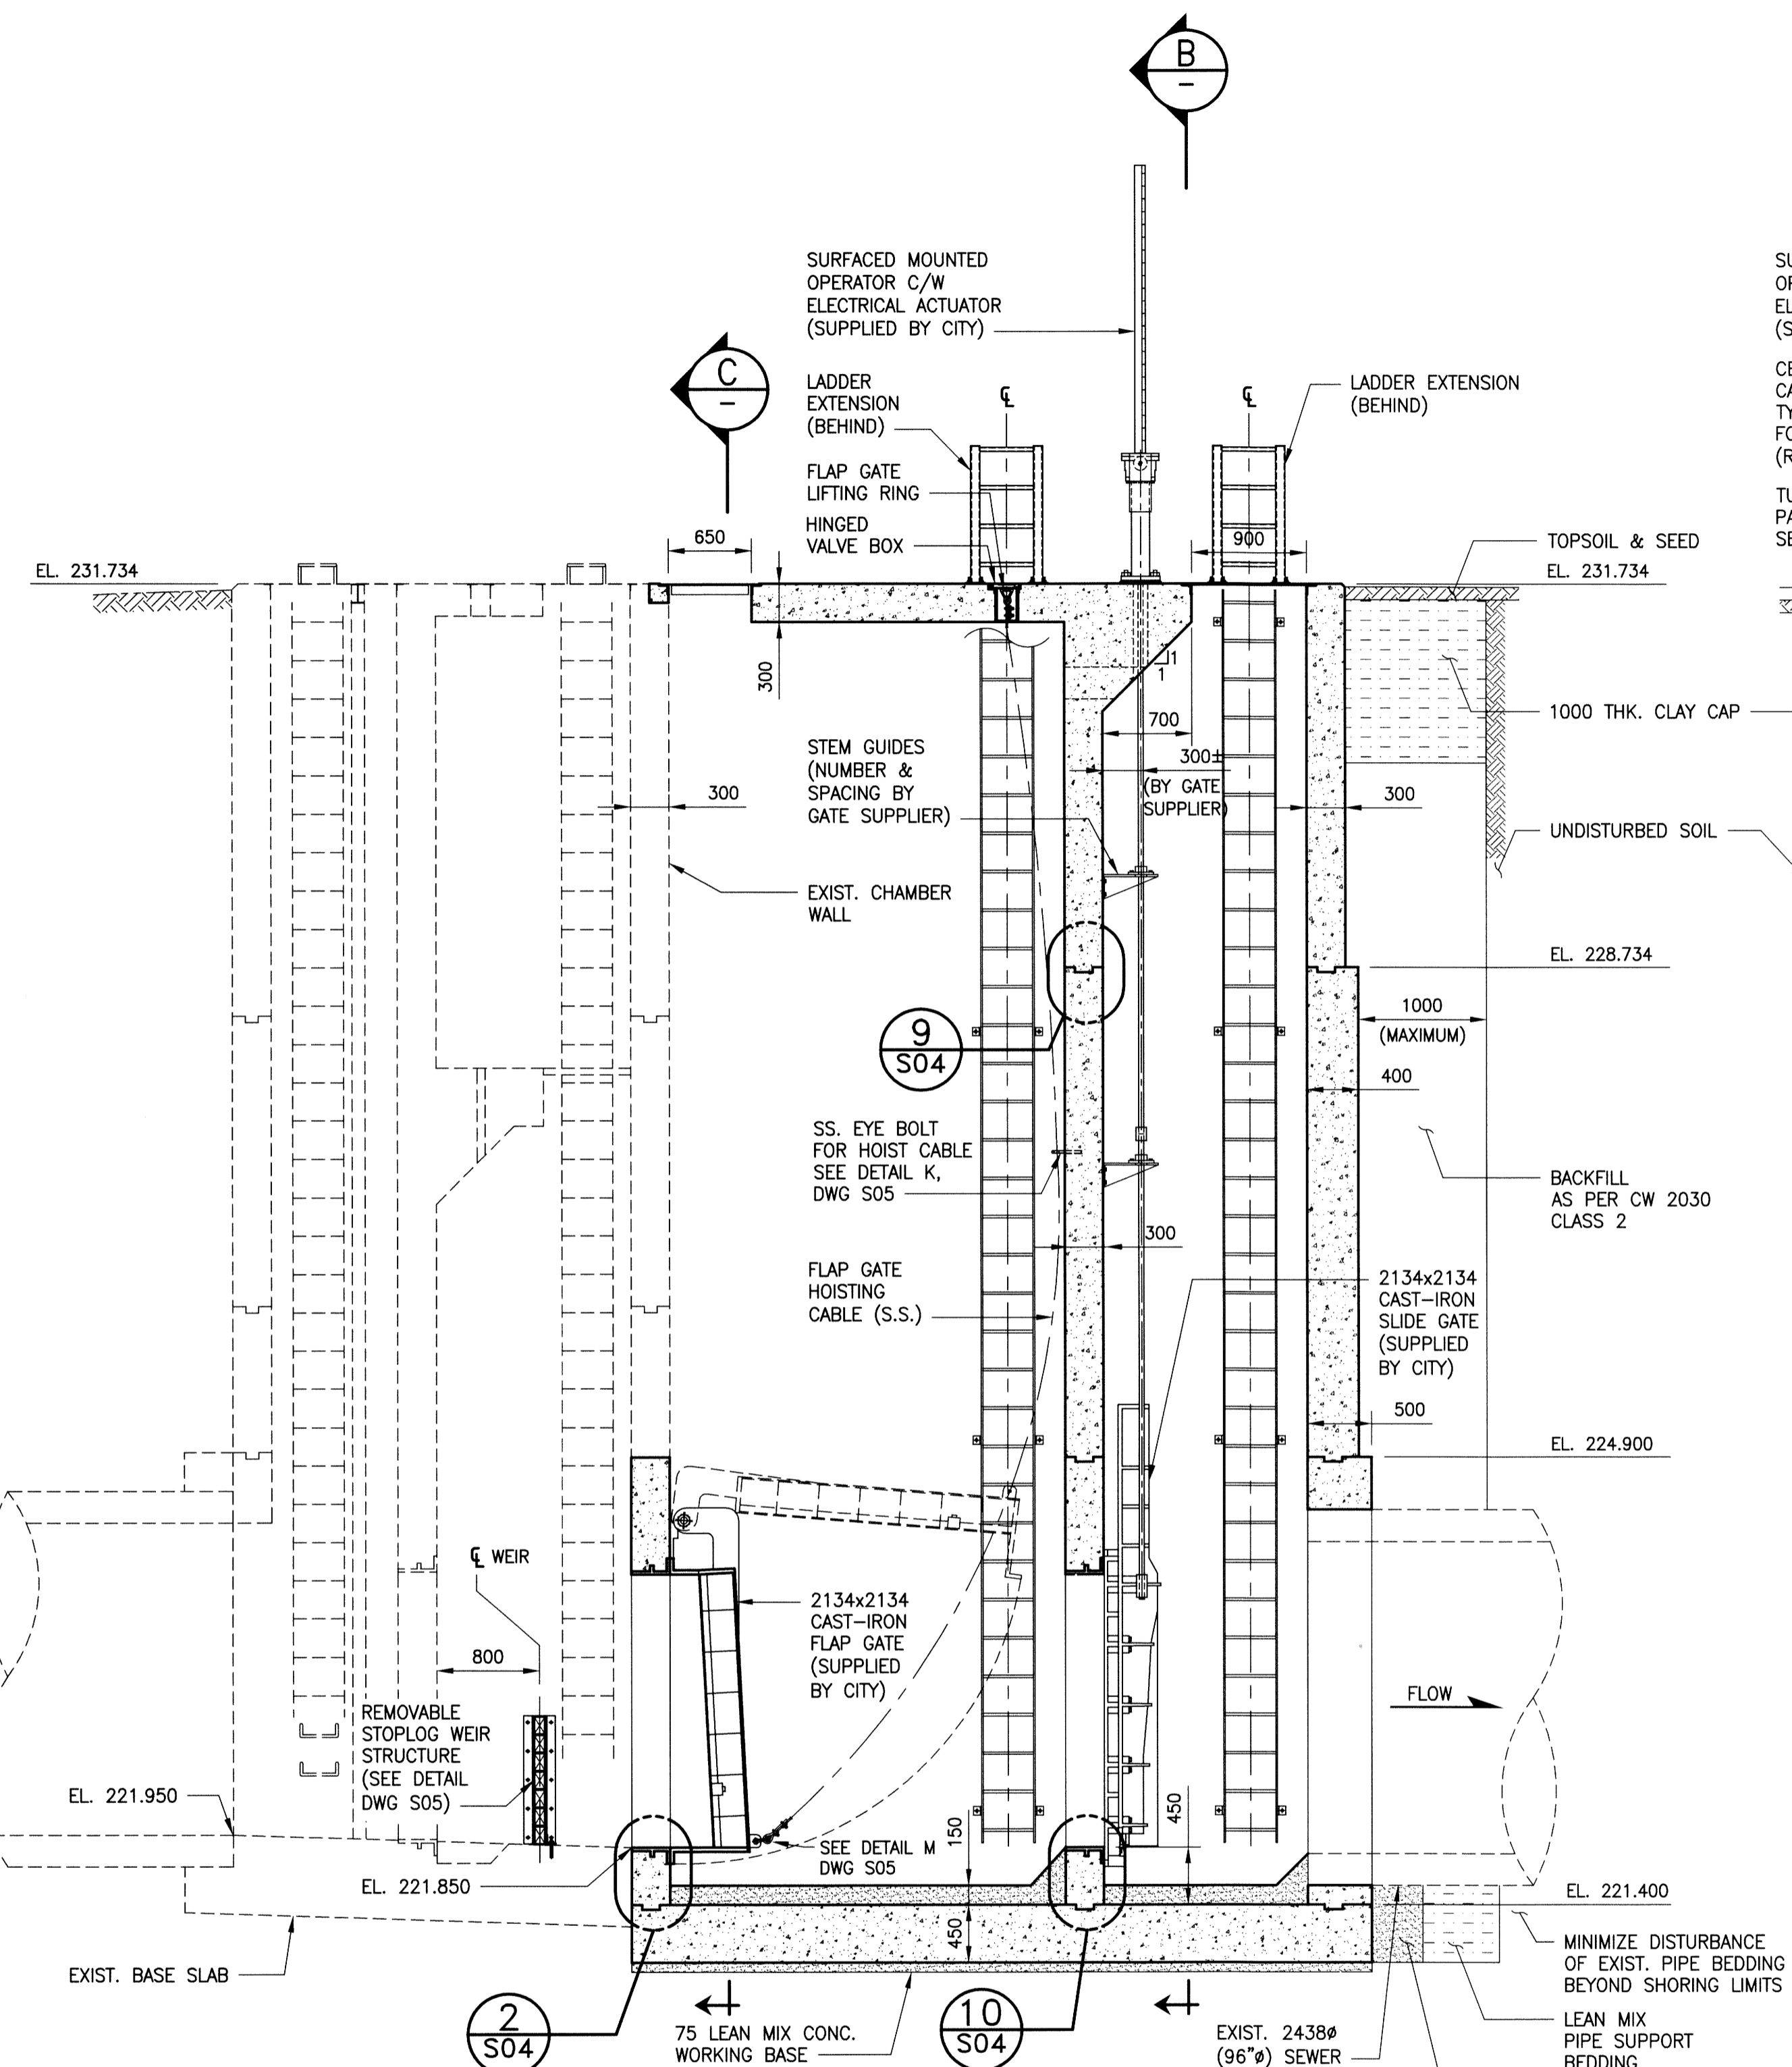


**A** SECTION  
SCALE: 1:40

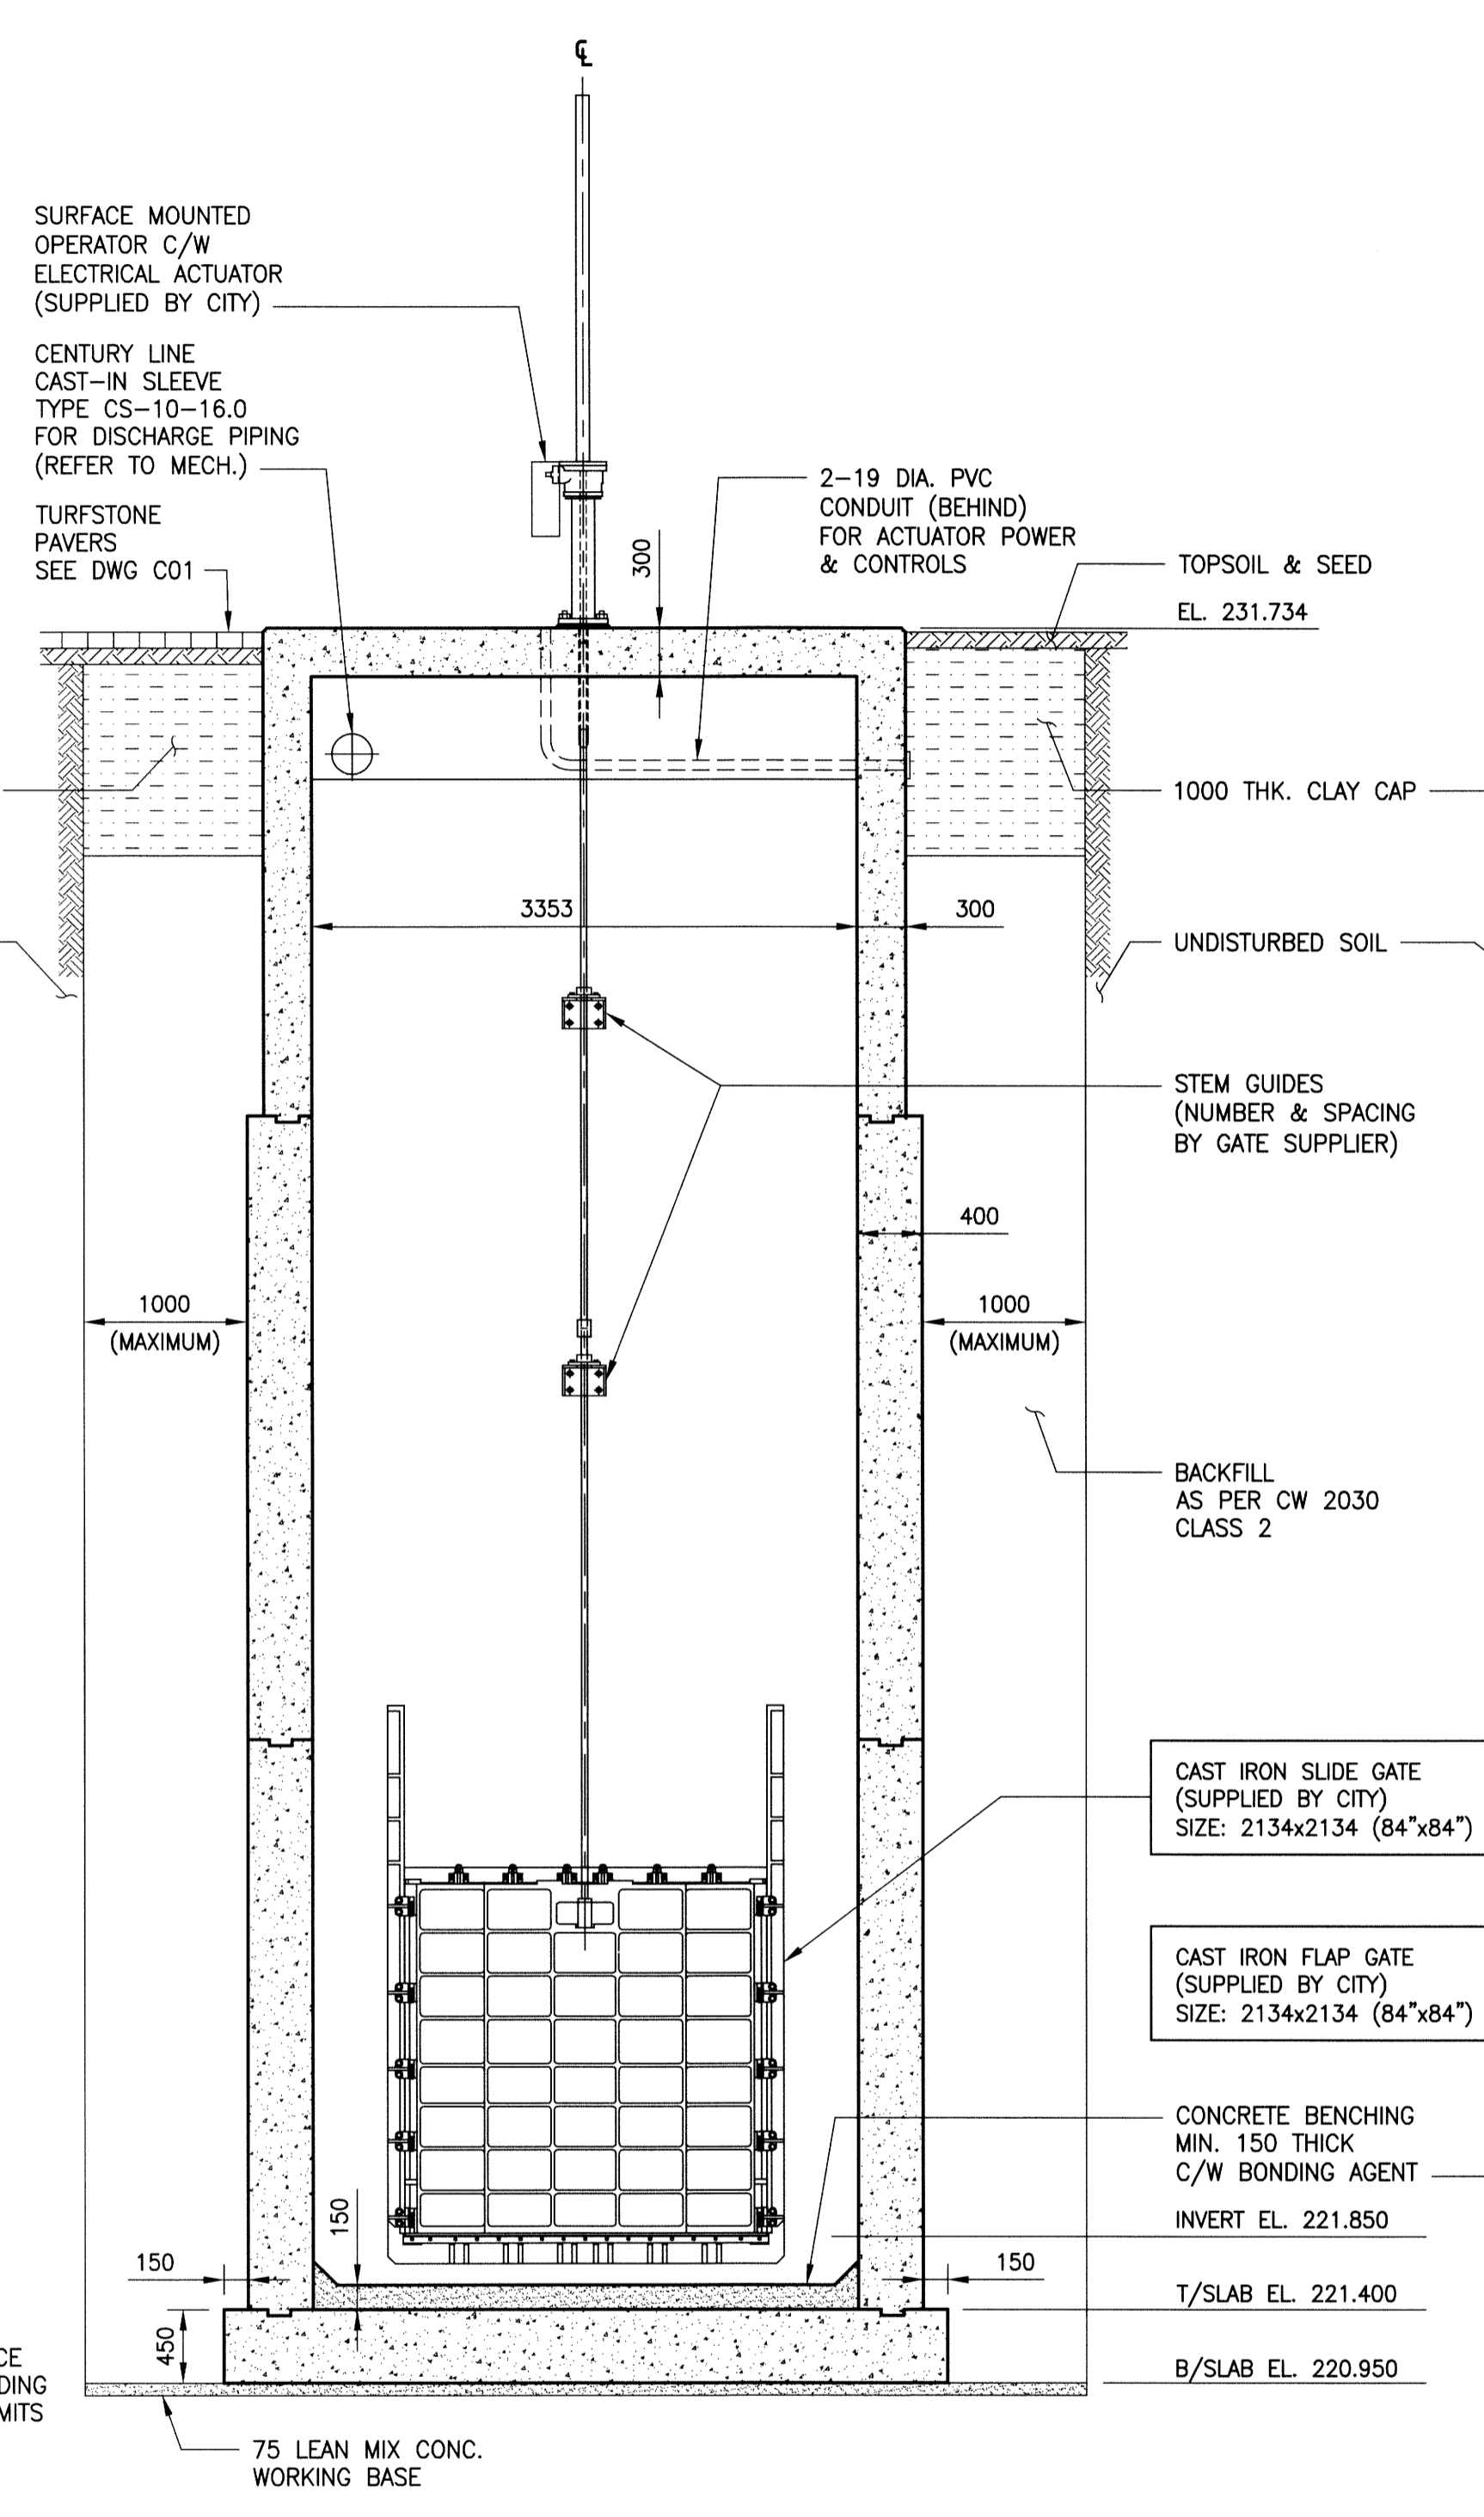


**B** SECTION  
SCALE: 1:40

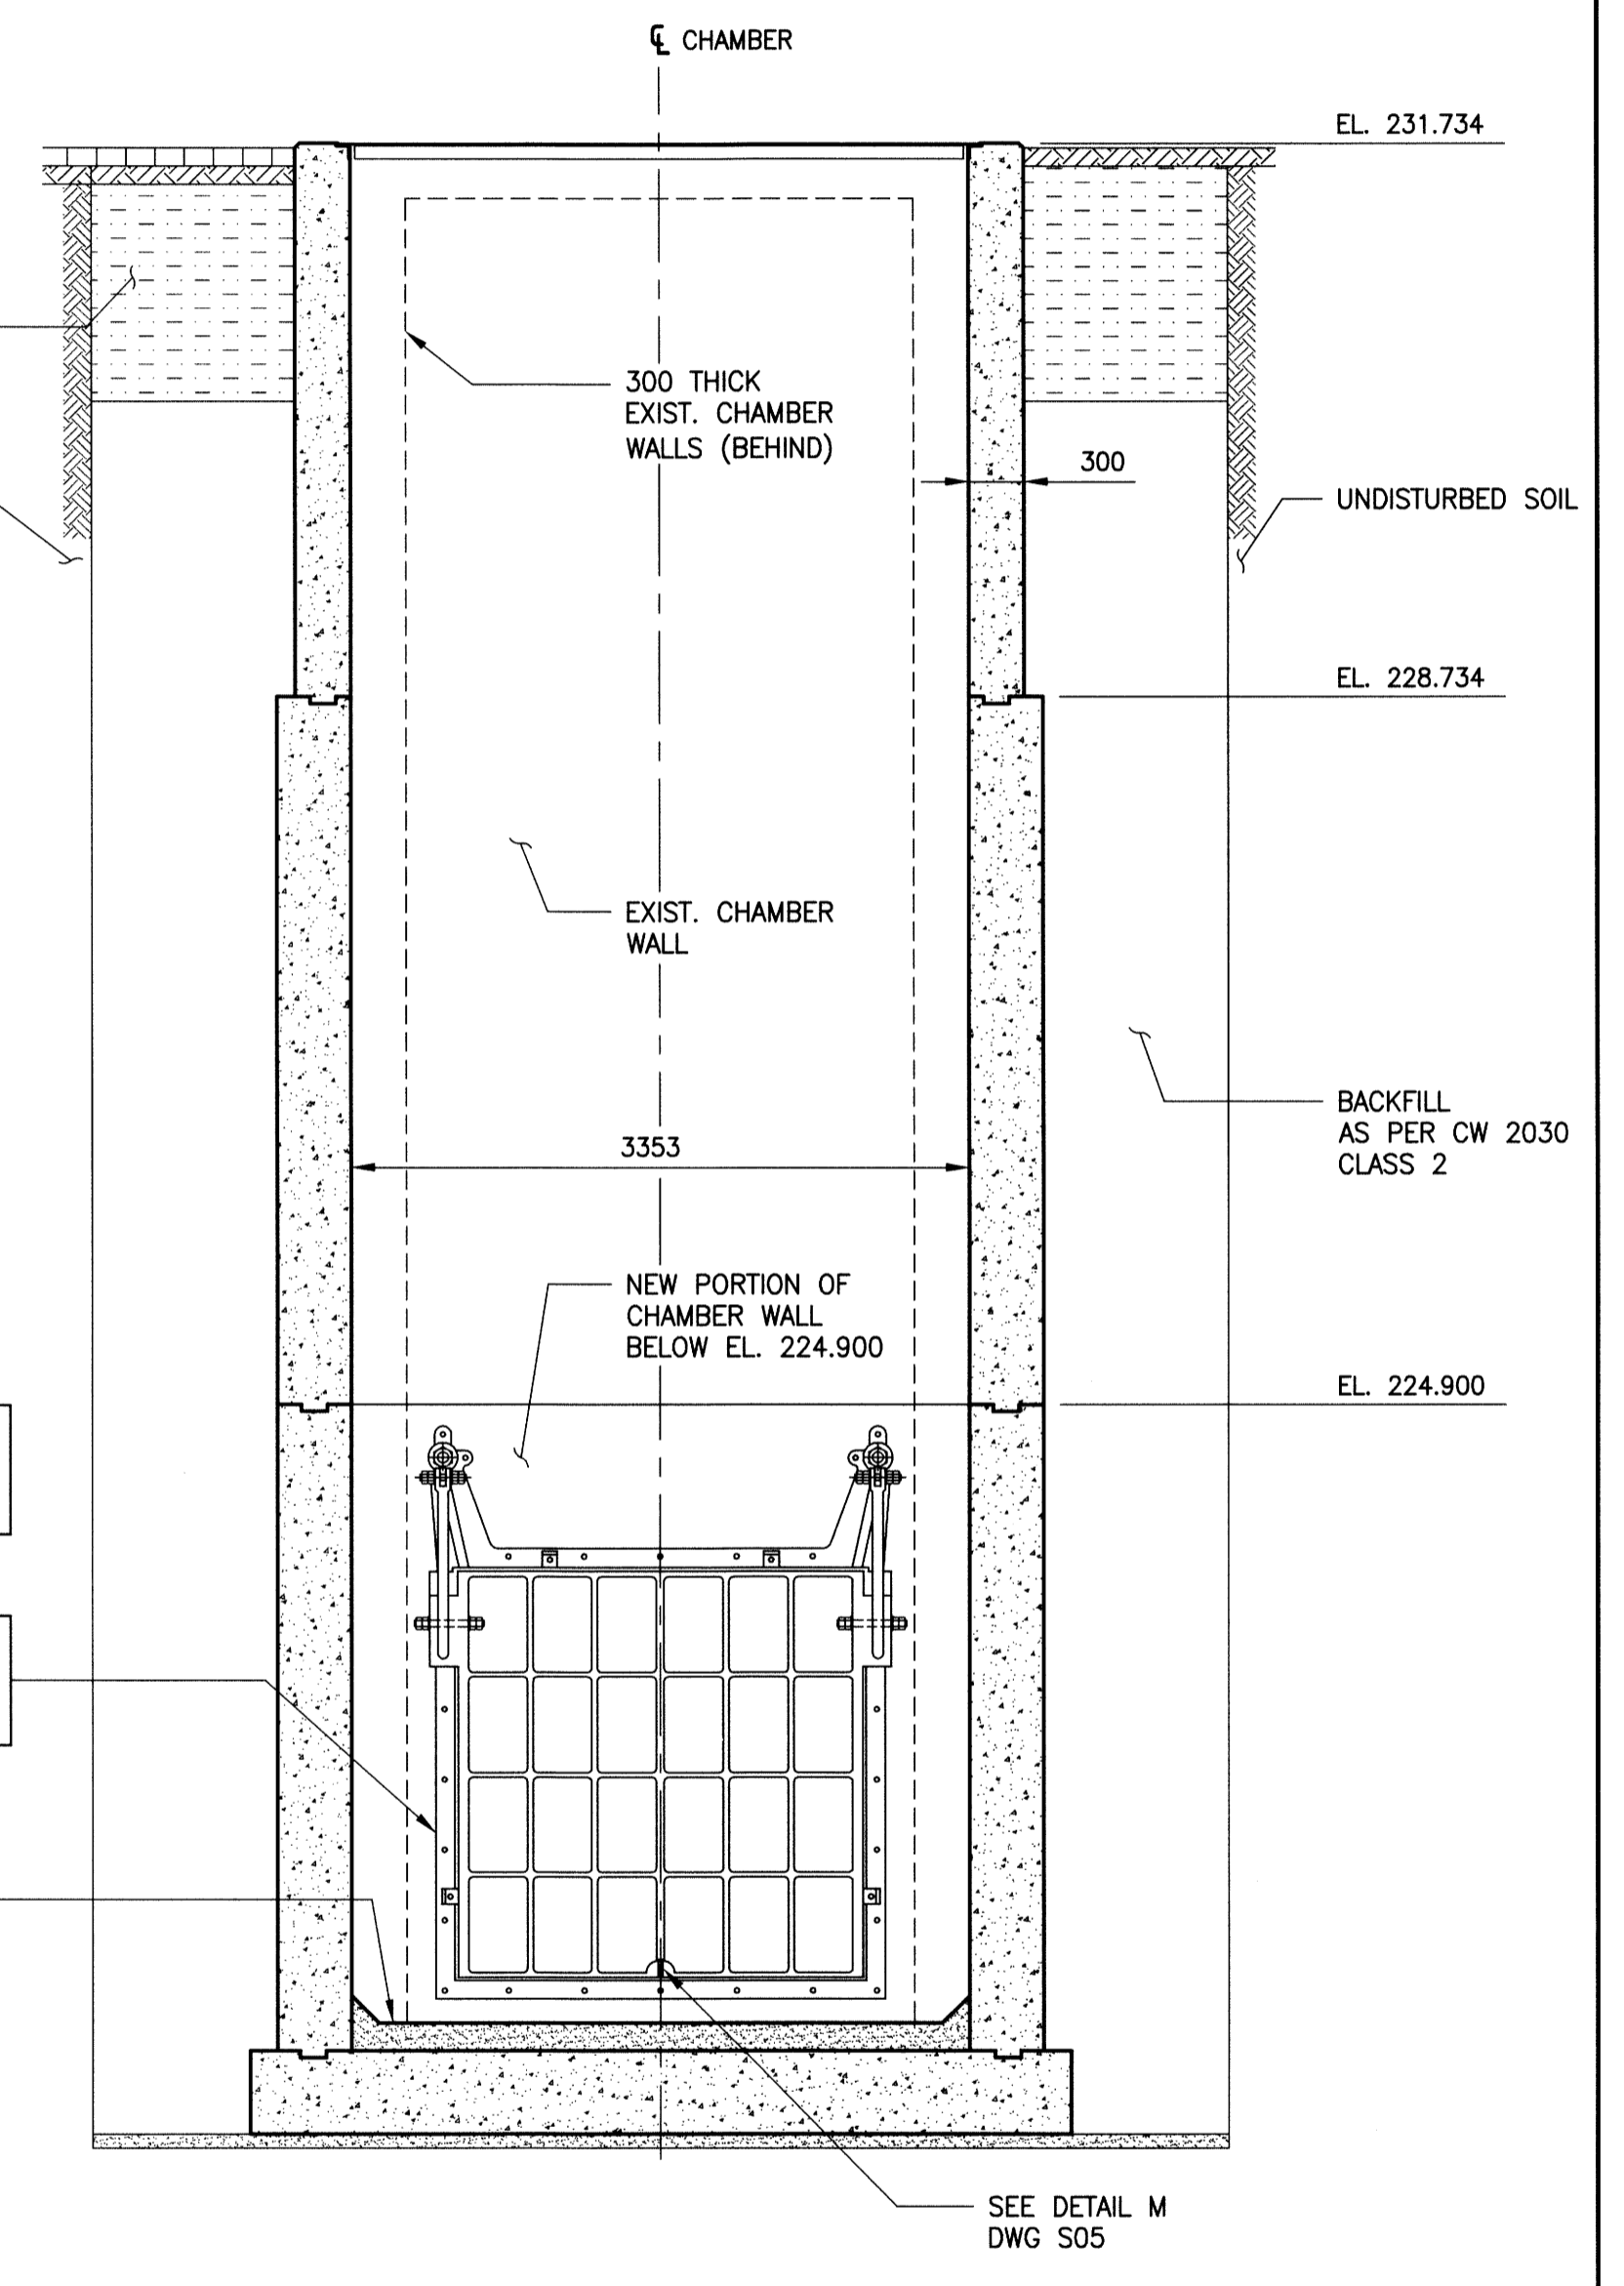


**C** PART SECTION  
SCALE: 1:40

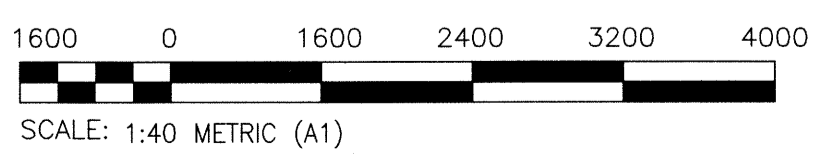

**METRIC**  
WHOLE NUMBERS INDICATE MILLIMETRES  
DECIMALIZED NUMBERS INDICATE METRES

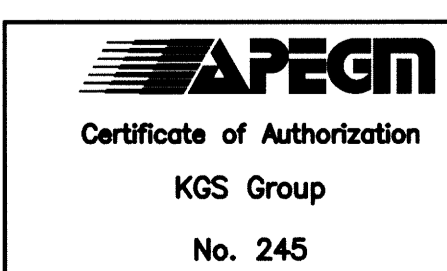

POSTED TO L.B.I.S.	FIELD BOOK #		DESIGNED BY	KRD	CHECKED BY	CMS
			DRAWN BY	FBV	APPROVED BY	CMS
		HDR. SCALE	AS NOTED	RELEASED FOR CONSTRUCTION		
		VERTICAL SCALE	AS NOTED			
0 ISSUED FOR CONSTRUCTION	15/10/02	DATE	2015 07 20	DATE		
NO. REVISIONS	DATE	BY		DATE		

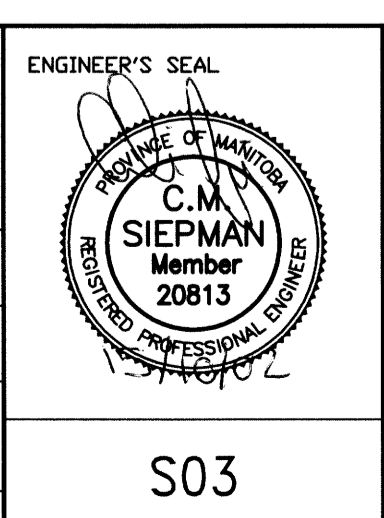

**THE CITY OF WINNIPEG**  
 WATER AND WASTE DEPARTMENT  
 FORT ROUGE OUTFALL CHAMBER UPGRADES  
**STRUCTURAL SECTIONS**

SHEET 1 OF 1  
 CITY DRAWING NUMBER  
 1-0204A-S0003-001