



1/6 ZONE I  
1:75

6/6

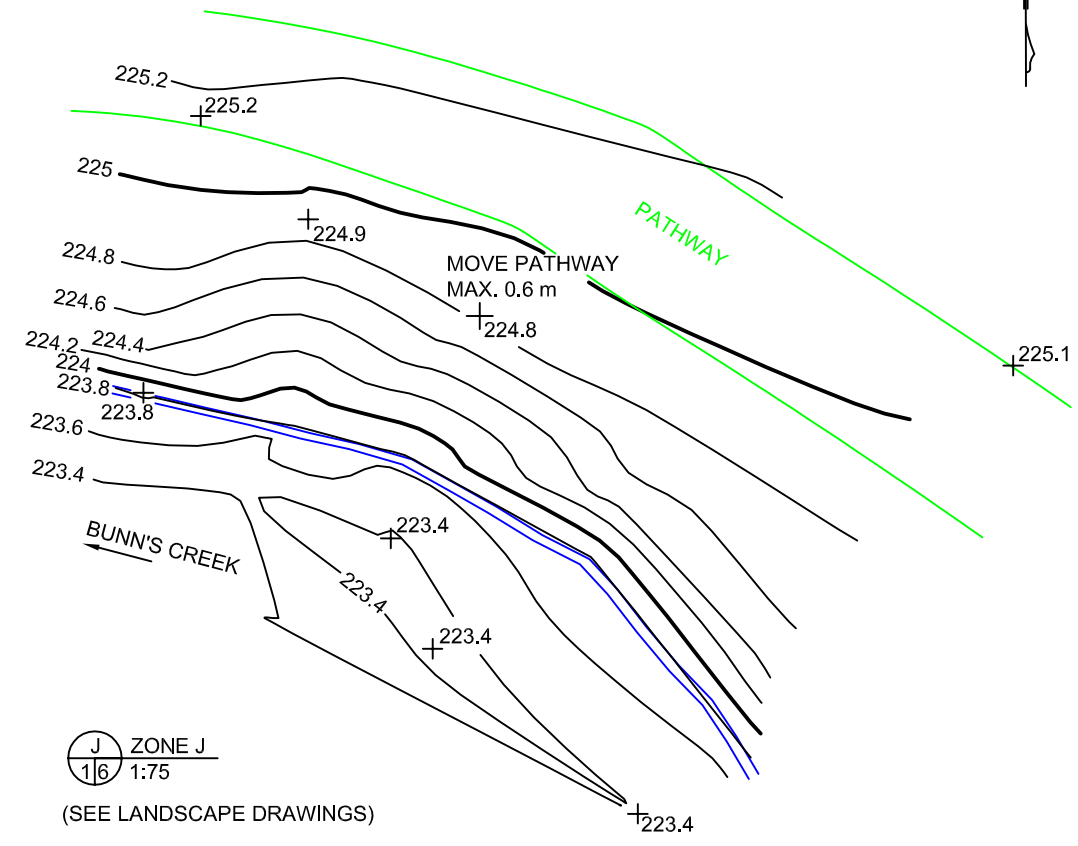

J/6 ZONE J  
1:75

(SEE LANDSCAPE DRAWINGS)

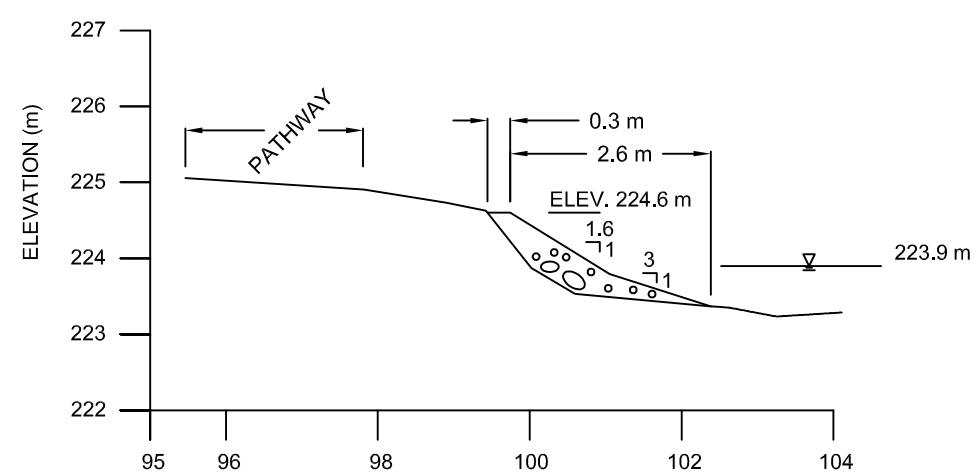

6/6 SECTION 6  
DISTANCE (m)  
SCALE 1:100

**LEGEND**

- SECTION/DETAIL No.
- SECTION / DETAIL PAGE LOCATION
- SECTION / DETAIL PAGE REFERENCE
- SPOT ELEVATION
- SHORELINE
- 100 mm TO 300 mm RIP-RAP
- PROPOSED ELEVATION

- NOTES**
- ZONE I = 18 TONNES RIP-RAP.
  - CONTOUR INTERVAL IS 0.2 m.

No.	DATE	ISSUE / REVISION
0	Aug 2015	Report/ Tender

**ENG-TECH CONSULTING LIMITED**  
6 - 854 Marion Street  
Winnipeg, MB R2J 0K4  
Phone: (204) 233-1694  
Fax: (204) 235-1579

ENG. STAMP:  
**APEGM**  
Certificate of Authorization  
ENG-TECH Consulting Limited  
No.2475 Expiry: April 30, 2016

CLIENT:  
DEAN SPEARMAN  
LANDSCAPE ARCHITECT

PROJECT:  
SLOPE STABILITY ASSESSMENT AND  
EROSION PROTECTION, BUNN'S  
CREEK PATHWAY, WINNIPEG, MB

DWG DESCRIPTION:  
ZONE I AND J  
PLAN AND SECTION

SCALE:  
AS SHOWN

DRAWN BY:  
ERM DATE:  
AUGUST 2015

FILE No.:  
15-330-01 CLIENT DWG/FIG. No.:

ENG-TECH DWG/FIG. No.:  
G6 No.: