


DE-CHLORINATION BUILDING

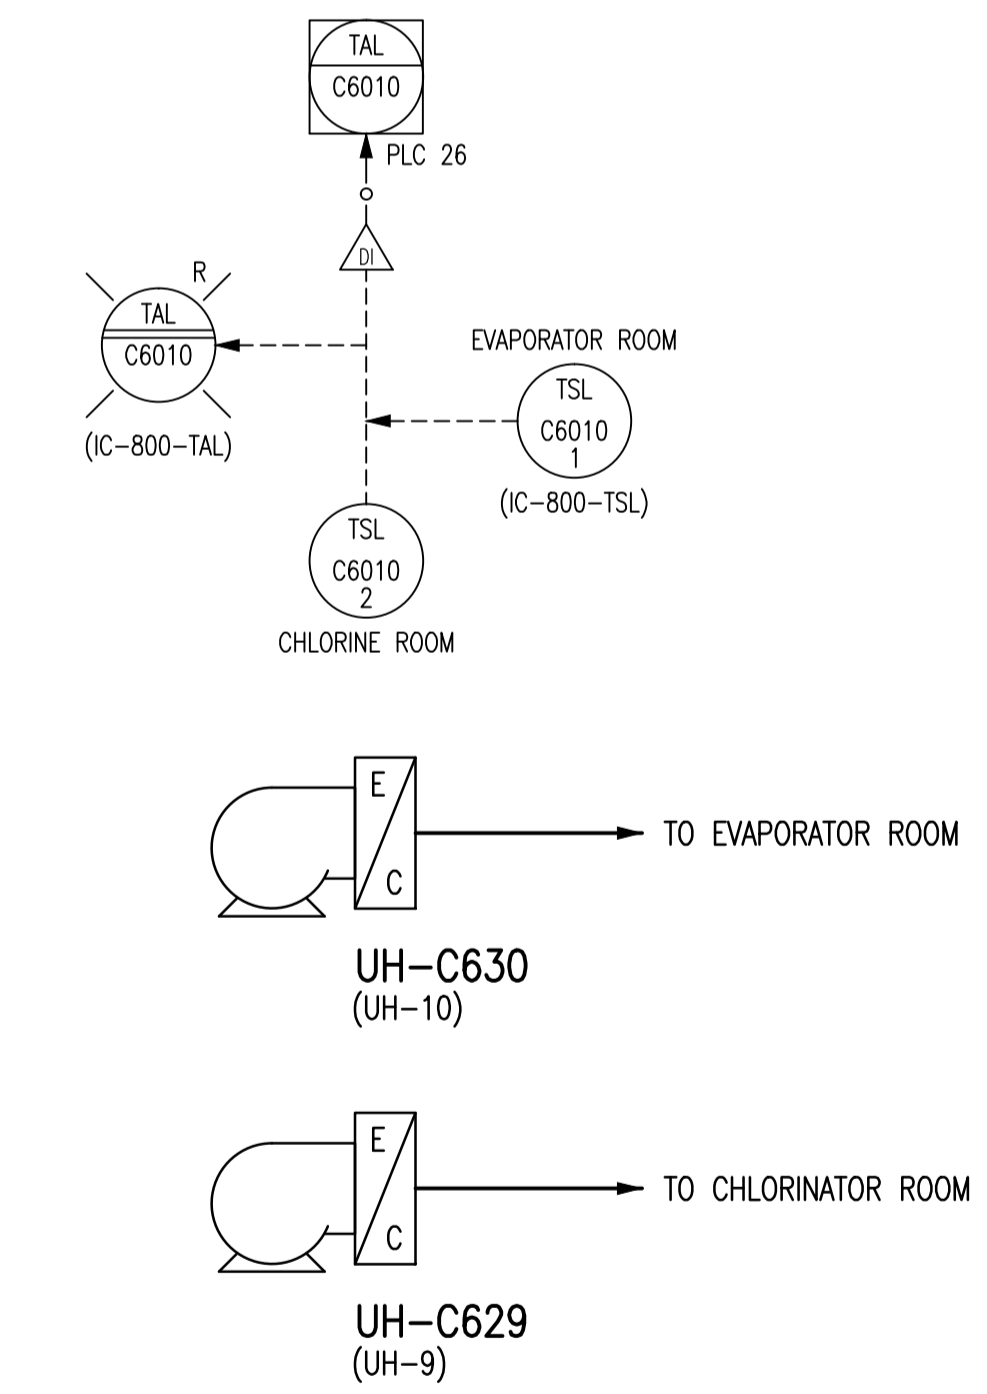

NOTES:

1. ALL INSTRUMENTS SHOWN IN AN AUXILIARY LOCATION ARE IN PANEL PL-61, UNLESS OTHERWISE INDICATED.

1-0600A-P0001	PROCESS & INSTRUMENTATION DIAGRAM LEGEND & DETAILS
DRAWING NUMBER	REFERENCE DRAWINGS

NO.	REVISIONS	DATE	DESIGN	CHECK
00	ISSUED FOR CITY USE	2013/11/29	EFB	TMC

SNC-LAVALIN INC. 148 Nature Park Way Winnipeg, MB, Canada R3P 0X7 204-786-8080		ENGINEER'S SEAL
DESIGNED BY: EXISTING	CHECKED BY: T. CHURCH	
DRAWN BY: S. FUNK	APPROVED BY: E. RYCZKOWSKI	
SCALE: NTS	RELEASED FOR CONSTRUCTION BY:	
DATE: 2013/03/01	DATE:	
CONSULTANT NO.: 611003-0000-49DD		

THE CITY OF WINNIPEG WATER AND WASTE DEPARTMENT			
SHOAL LAKE INTAKE & AQUEDUCT			
PROCESS & INSTRUMENTATION DIAGRAM CHLORINE BUILDING HVAC & MISCELLANEOUS			
CITY DRAWING NUMBER	SHEET	REV.	SIZE
1-0600C-P0004	001	00	A1