



LOWER LEVEL PLAN - PART E

1:50

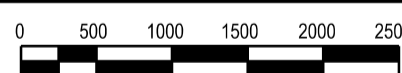


NOTES:

1. REFER TO DUCT SCHEDULE FOR MATERIAL

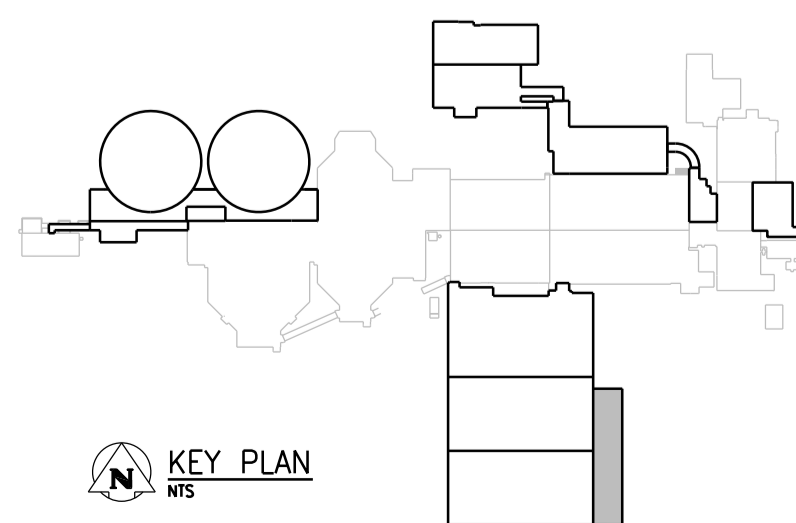

NO.	REVISIONS	DATE	DESIGN	CHECK
00	ISSUED FOR ADD. 1 - B.O.899-2015	02/2016	A.B.	J.C.

CH2MHILL		KCS GROUP CONSULTING ENGINEERS	
DESIGNED BY: D. LE	CHECKED BY: T. TRAN	APPROVED BY: H.T. FREIHAMMER	ISSUED FOR CONSTRUCTION BY: T. TURZAK
SCALE: 1:50	DATE: 2016/02/18	DATE: 2016/02/18	DATE: 2016/02/18
CONSULTANT NO.: 474248			

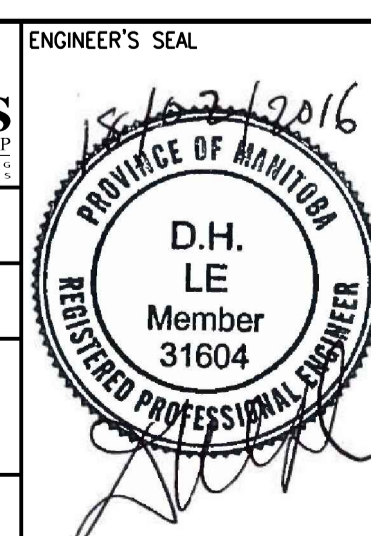

THE CITY OF WINNIPEG WATER AND WASTE DEPARTMENT		
SOUTH END WATER POLLUTION CONTROL CENTRE SEWPCC UPGRADING/EXPANSION PROJECT MECHANICAL BIOREACTOR/BLOWER BUILDING HVAC - LOWER LEVEL PLAN - PART E		
CITY DRAWING NUMBER 1-0102-MGAD-R606	SHEET 001	REV. 00
		SIZE A1