




1 DETAIL
1:25
1-0102-MGAD-R504

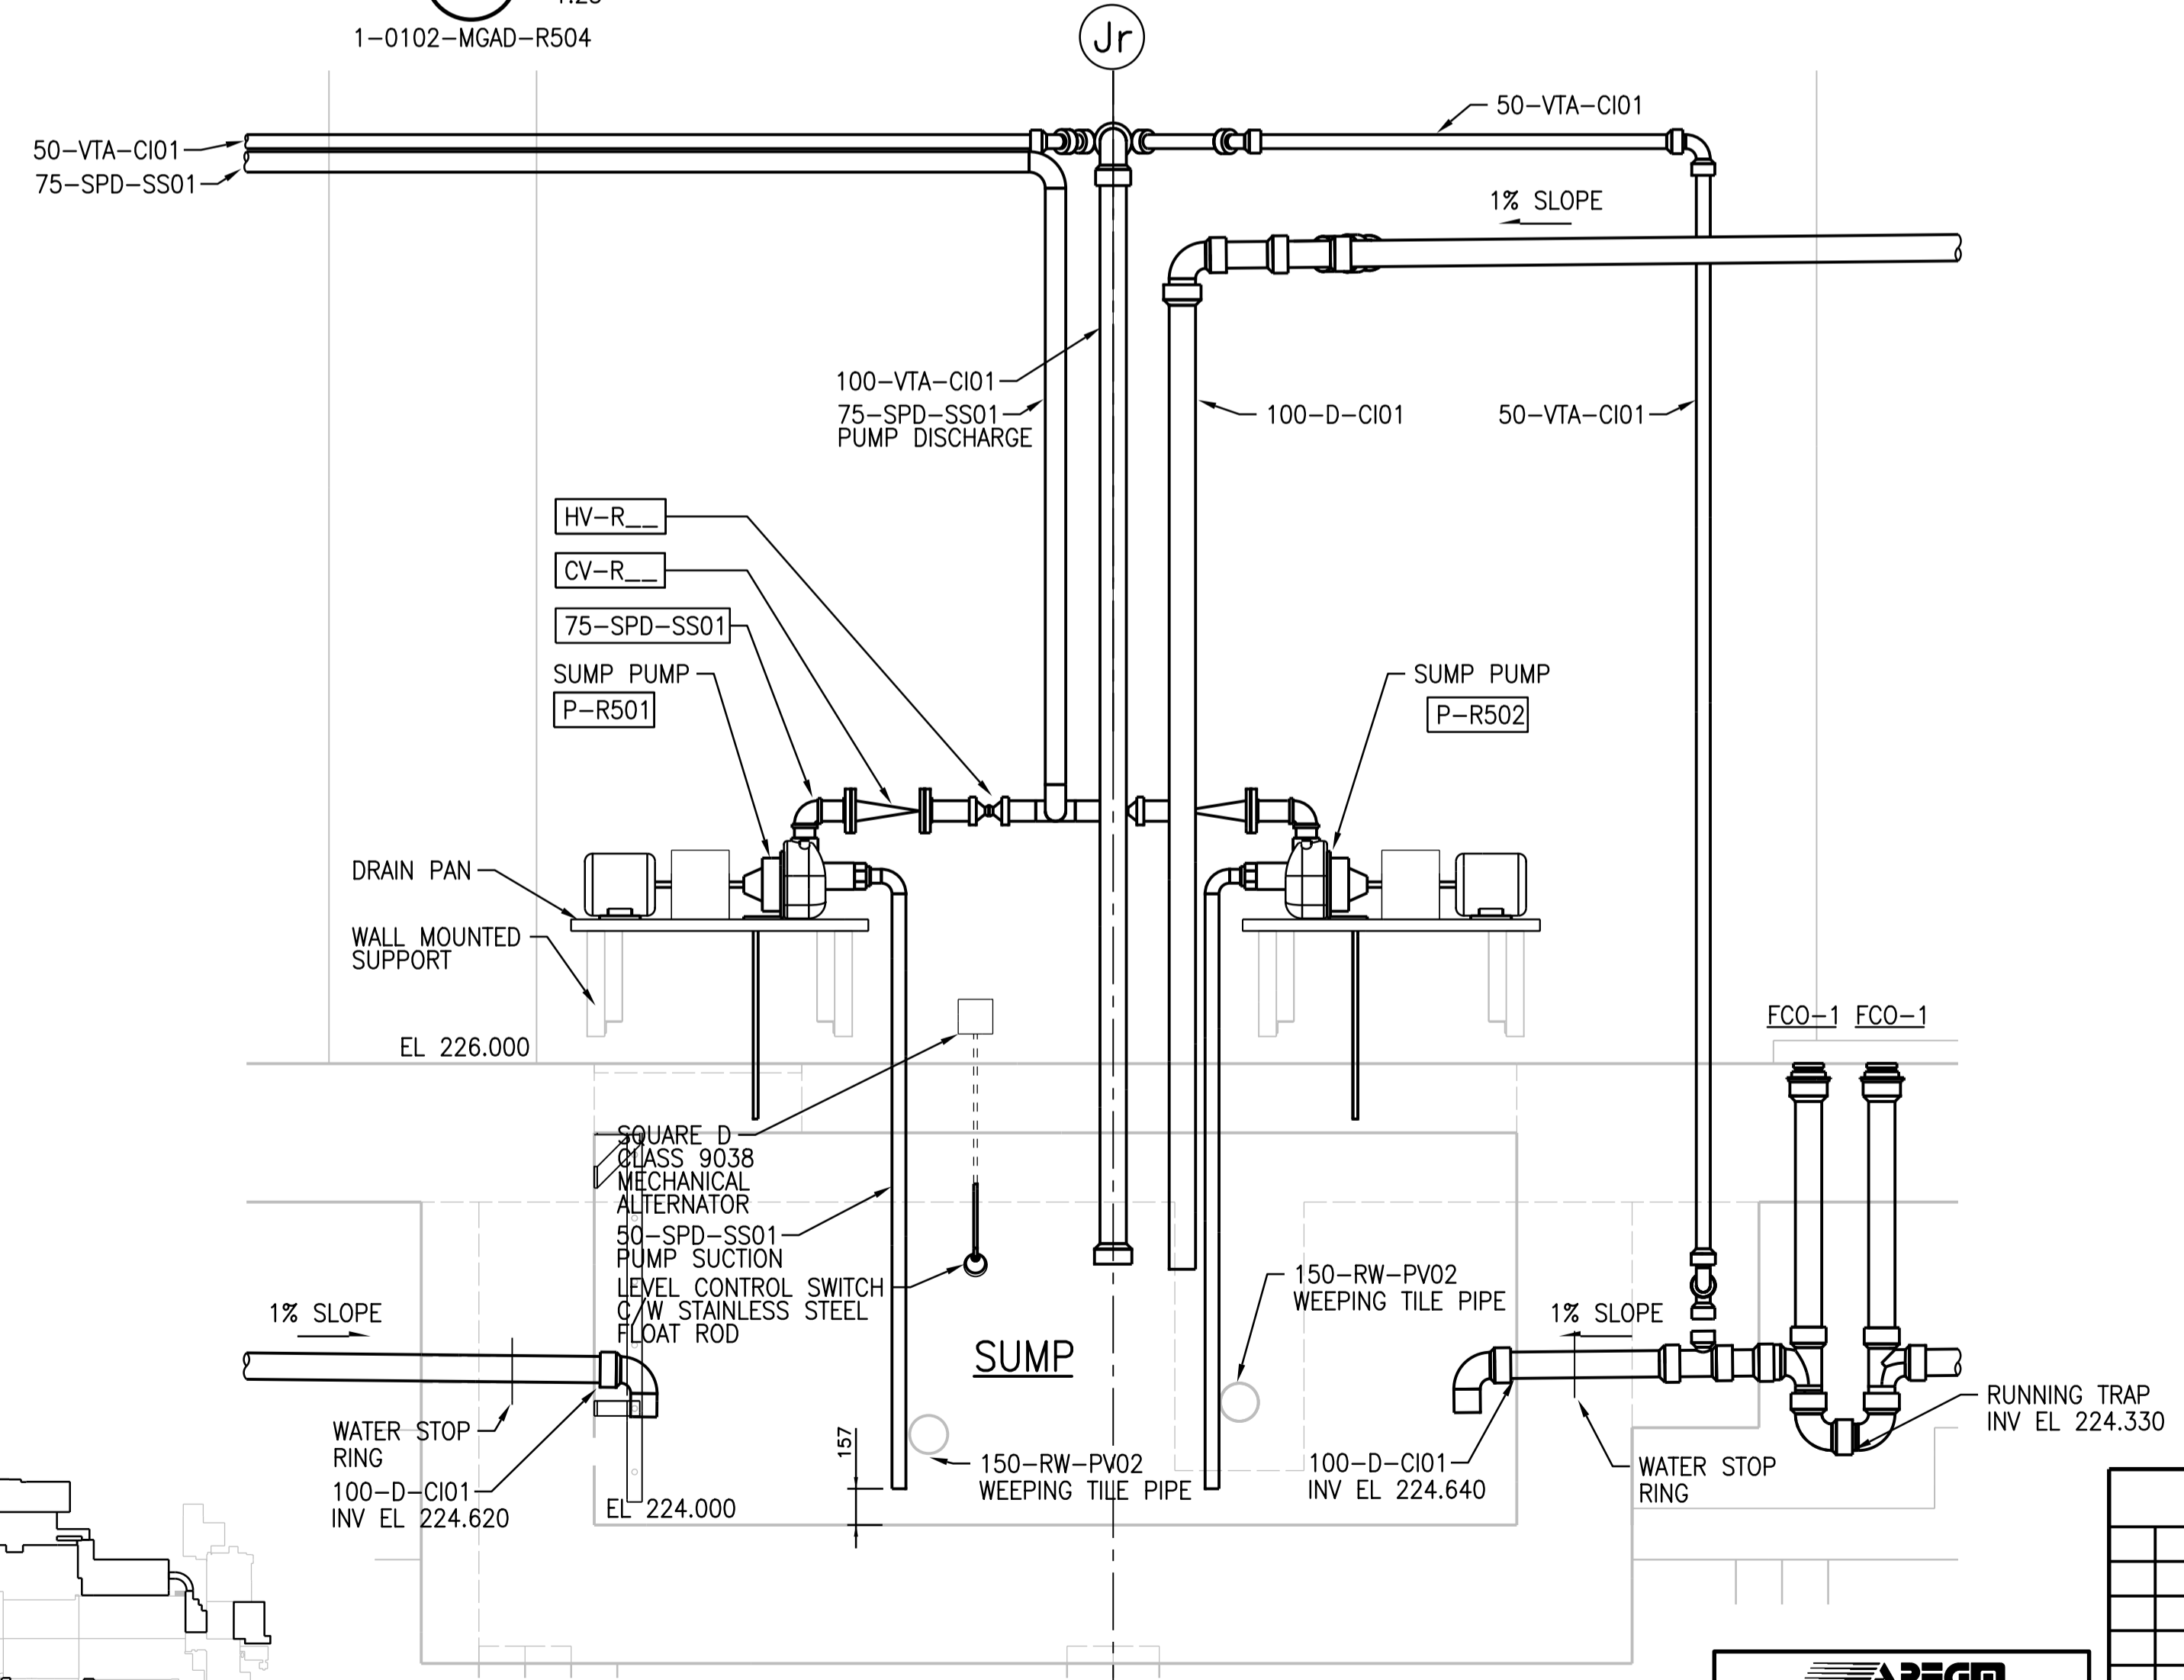

A SECTION
1:25

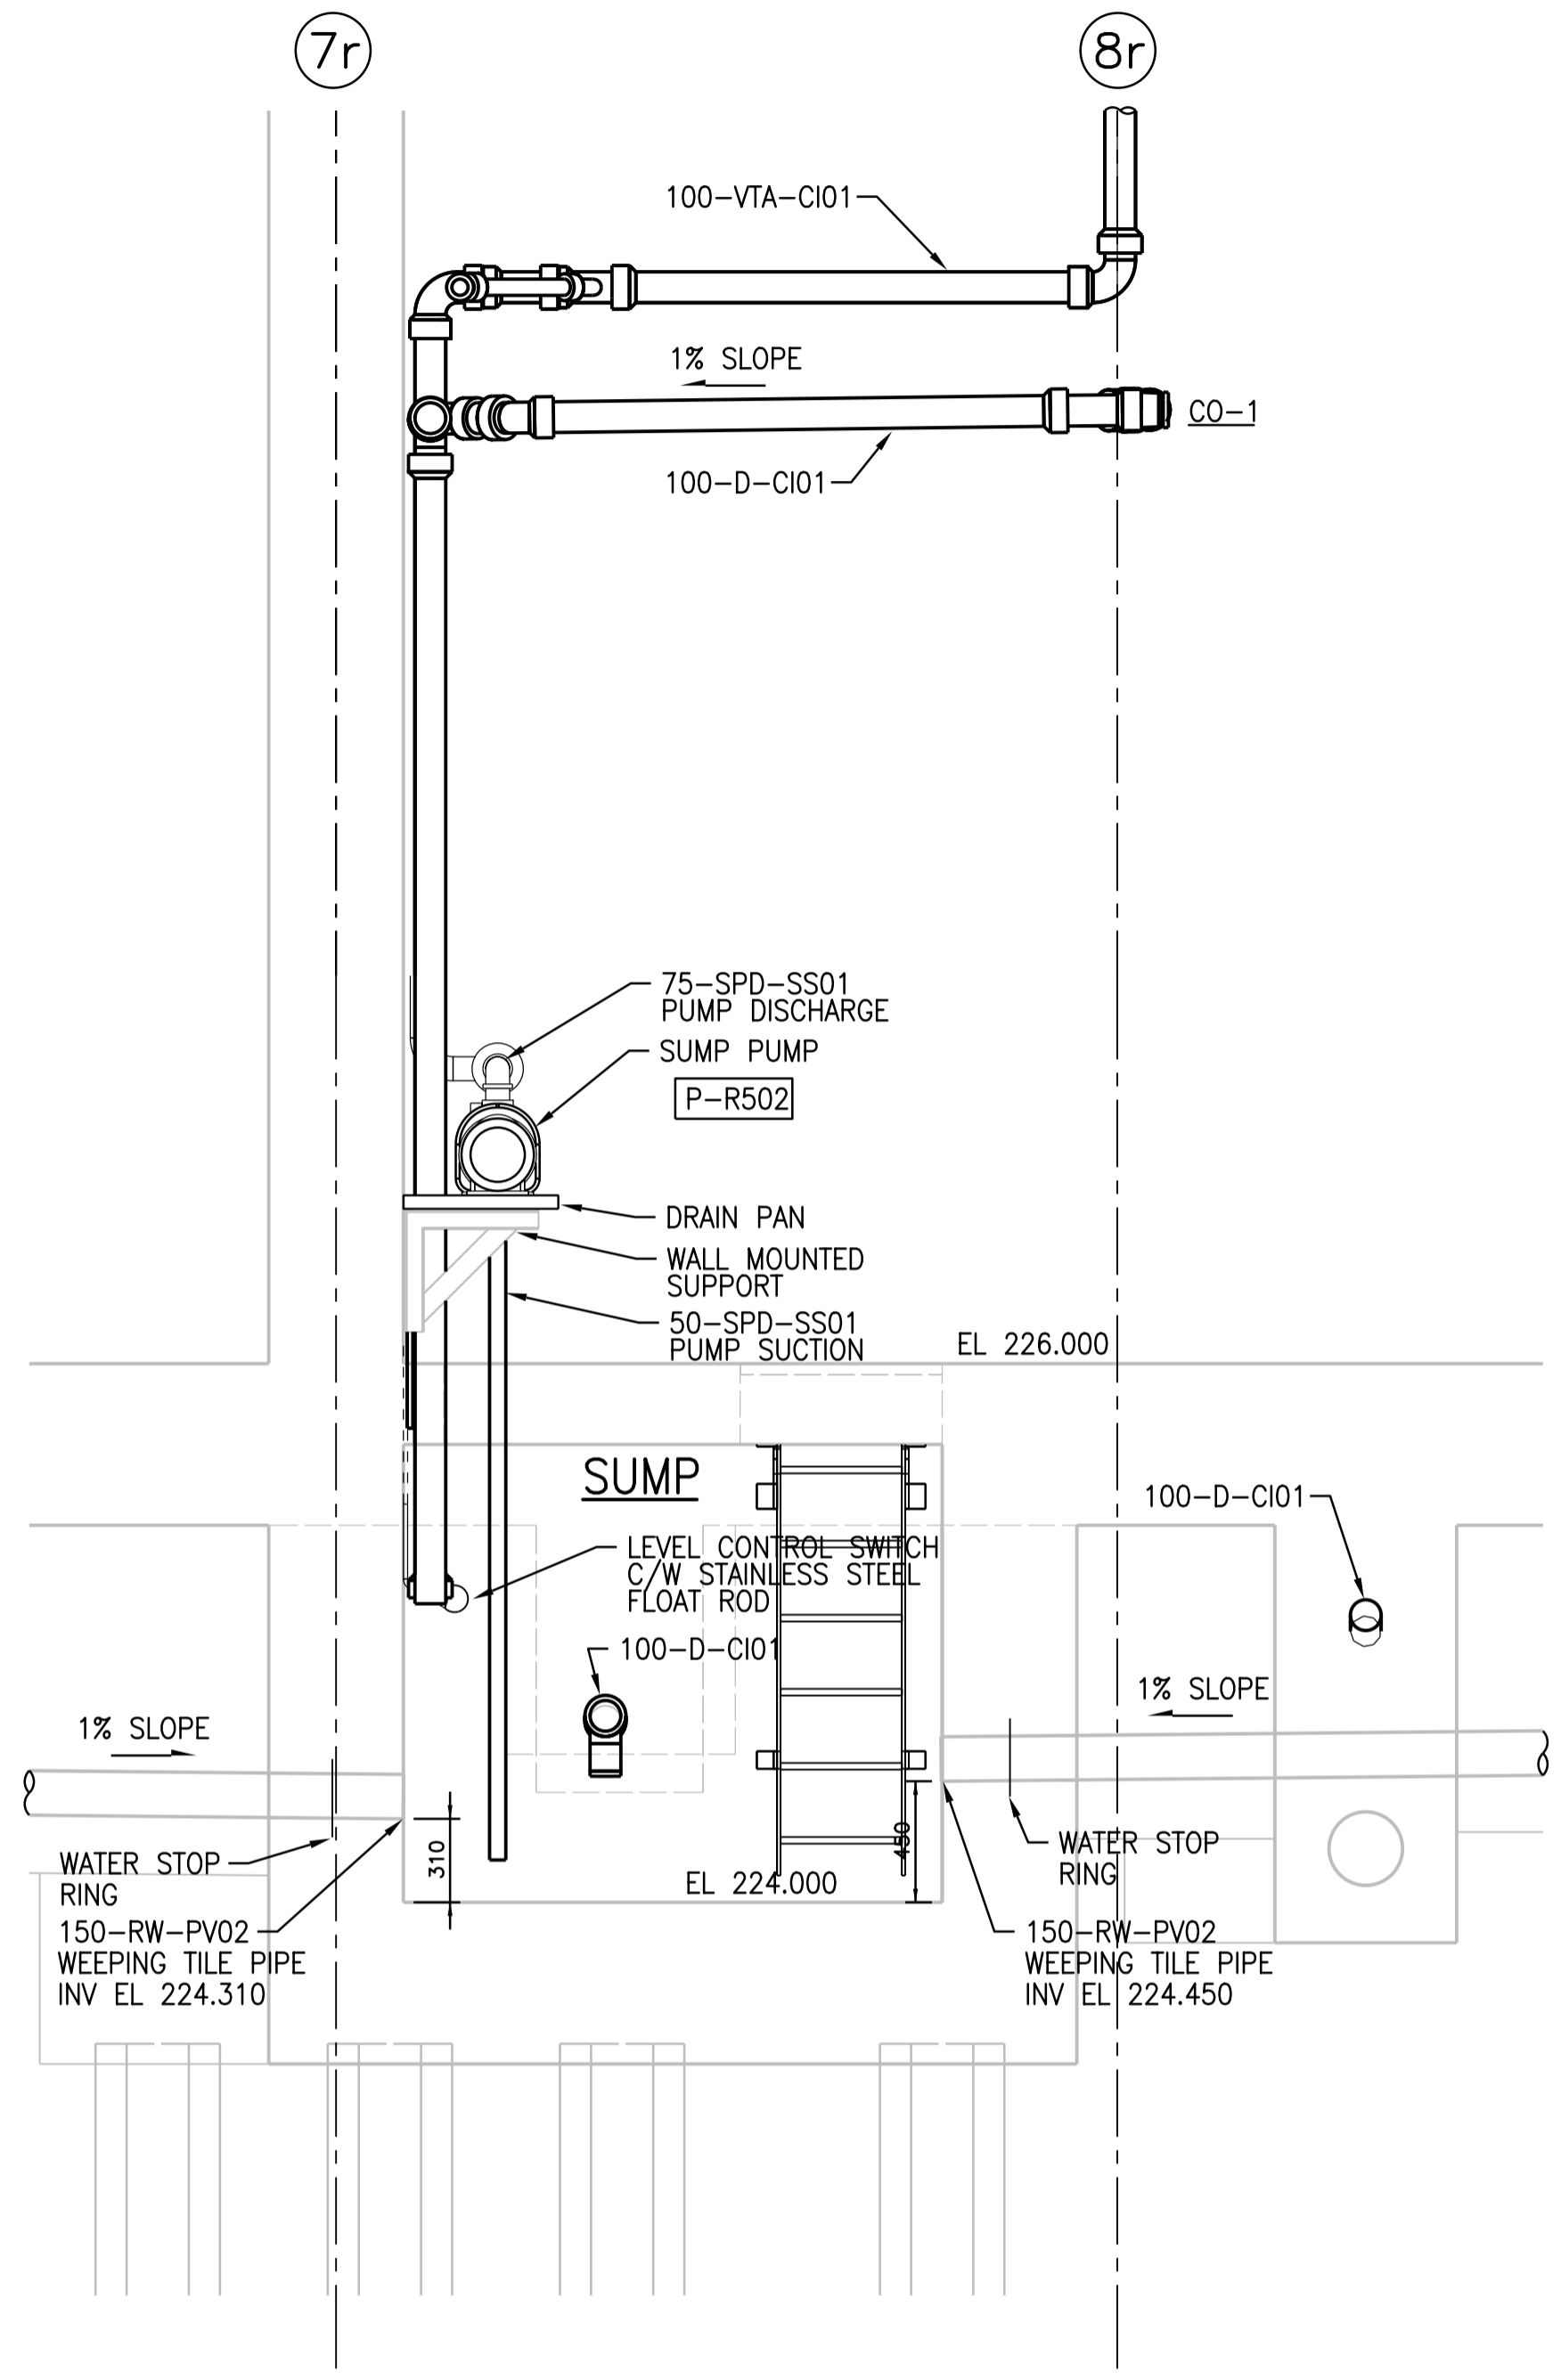


B SECTION
1:25

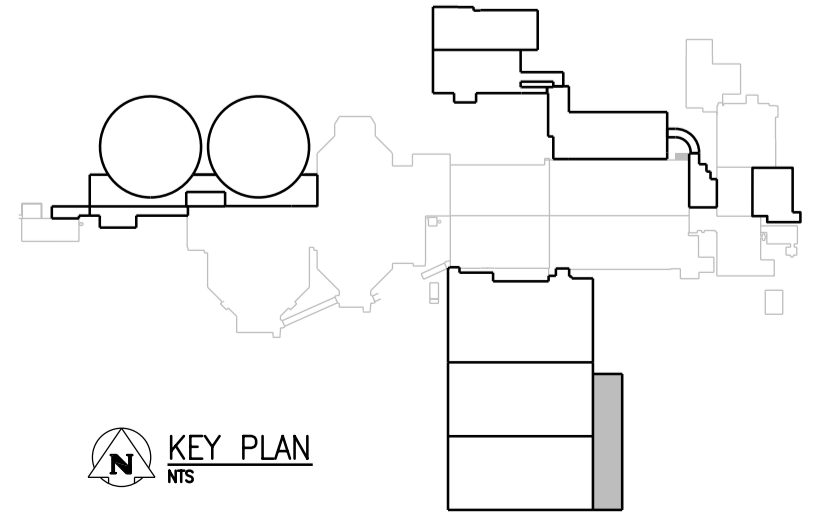

APEGM
Certificate of Authorization
CH2M HILL Canada Ltd.
No. 1441

NO.	REVISIONS	DATE	DESIGN	CHECK
00	ISSUED FOR ADD. 2 - B.O.899-2015	02/2016	P.K.	J.C.

CH2MHILL SNC-LAVALIN		KCS GROUP CONSULTING ENGINEERS	
DESIGNED BY: T. TRAN	CHECKED BY: D. LE	APPROVED BY: H.T. FREIHAMMER	ISSUED FOR CONSTRUCTION BY: T. TURZAK
DRAWN BY: E. BATOR-RZEPIEN		DATE: 2016/01/29	
SCALE: 1:25		DATE: 2016/01/29	
CONSULTANT NO.: 474248			

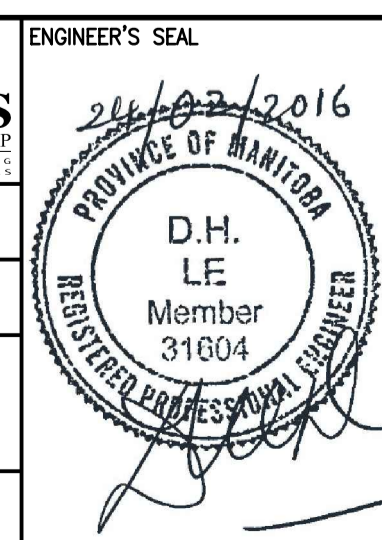

THE CITY OF WINNIPEG
Winnipeg WATER AND WASTE DEPARTMENT

SOUTH END WATER POLLUTION CONTROL CENTRE
SEWPC UPGRADING/EXPANSION PROJECT
MECHANICAL
BIOREACTOR/BLOWER BUILDING
PLUMBING - SUMP DETAIL LAYOUT

CITY DRAWING NUMBER: 1-0102-MGAD-R510
SHEET: 001
REV: 00
SIZE: A1