

SECONDARY CLARIFIER 5

SECONDARY CLARIFIER 4


PUMP ROOM

STAIR 2


GALLERY 3A

BASEMENT PLAN - PART B

1:50

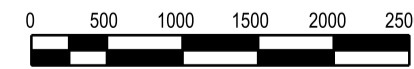

APEGM
 Certificate of Authorization
 CH2M HILL Canada Ltd.
 No. 1441

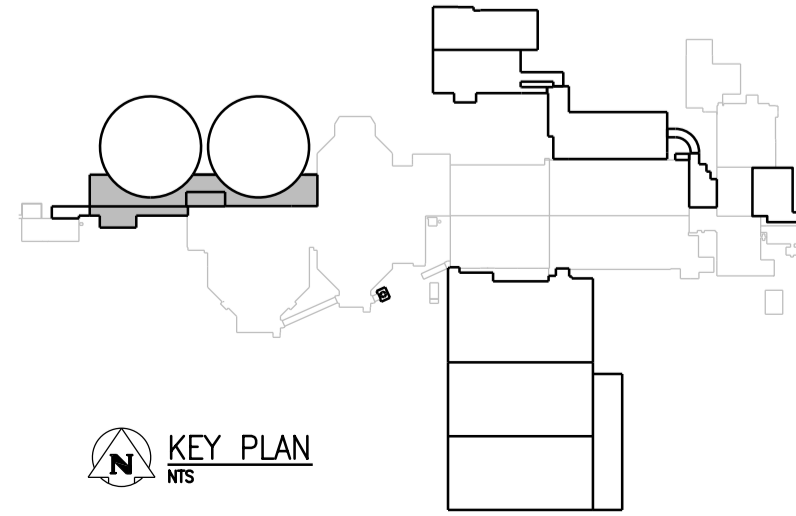

NO.	REVISIONS	DATE	DESIGN	CHECK
01	ISSUED FOR ADD. 2 - B.O.899-2015	02/2016	A.B.	T.T.
00	ISSUED FOR TENDER - B.O. 899-2015	01/2016	P.K.	T.T.

CH2MHILL
 SNC-LAVALIN
 DESIGNED BY: T. TRAN
 DRAWN BY: P. KWONG
 SCALE: 1:50
 DATE: 2016/01/29
 CONSULTANT NO.: 474248

CHECKED BY: D. LE
 APPROVED BY: H.T. FREIHAMMER
 ISSUED FOR CONSTRUCTION BY: T. TURZAK
 DATE: 2016/01/29

ENGINEER'S SEAL
 26/02/2016
 PROVINCE OF MANITOBA
 D.H. LE
 Member
 31604
 REGISTERED PROFESSIONAL ENGINEER

THE CITY OF WINNIPEG
 WATER AND WASTE DEPARTMENT
 SOUTH END WATER POLLUTION CONTROL CENTRE
 SEWPPC UPGRADING/EXPANSION PROJECT
 PLUMBING
 SECONDARY CLARIFIERS 4 AND 5
 PLUMBING - BASEMENT PLAN - PART B

CITY DRAWING NUMBER: 1-0102-MGAD-S503
 SHEET: 001
 REV: 01
 SIZE: A1