



MATCH LINE, SEE DWG. MGAD-S503

SECONDARY CLARIFIER 4

STORAGE ROOM

GALLERY 3A

BASEMENT PLAN - PART C
1:50

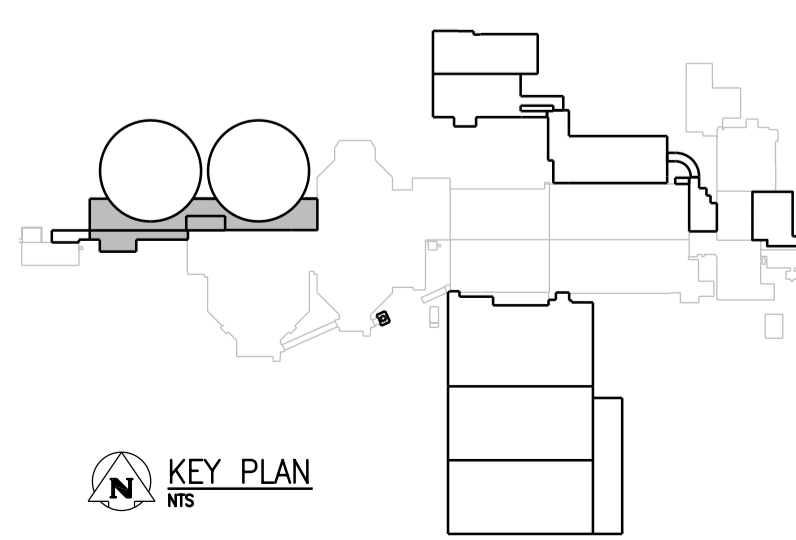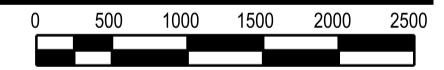

APEGM
Certificate of Authorization
CH2M HILL Canada Ltd.
No. 1441

NO.	REVISIONS	DATE	DESIGN	CHECK
01	ISSUED FOR ADD. 2 - B.O.899-2015	02/2016	A.B.	T.T.
00	ISSUED FOR TENDER - B.O. 899-2015	01/2016	P.K.	T.T.

CH2MHILL
SNC-LAVALIN

DESIGNED BY: T. TRAN
DRAWN BY: P. KWONG
SCALE: 1:50
DATE: 2016/01/29
CONSULTANT NO.: 474248

CHECKED BY: D. LE
APPROVED BY: H.T. FREIHAMMER
ISSUED FOR CONSTRUCTION BY: T. TURZAK
DATE: 2016/01/29

ENGINEER'S SEAL
26/02/2016
PROVINCE OF MANITOBA
REGISTERED PROFESSIONAL ENGINEER
D.H. LE
Member
31804

THE CITY OF WINNIPEG
Winnipeg WATER AND WASTE DEPARTMENT

SOUTH END WATER POLLUTION CONTROL CENTRE
SEWPCC UPGRADING/EXPANSION PROJECT
PLUMBING
SECONDARY CLARIFIERS 4 AND 5
PLUMBING - BASEMENT PLAN - PART C

CITY DRAWING NUMBER: 1-0102-MGAD-S504
SHEET: 001
REV.: 01
SIZE: A1