


### CHANNEL LEVEL PLAN - PART B

1:100

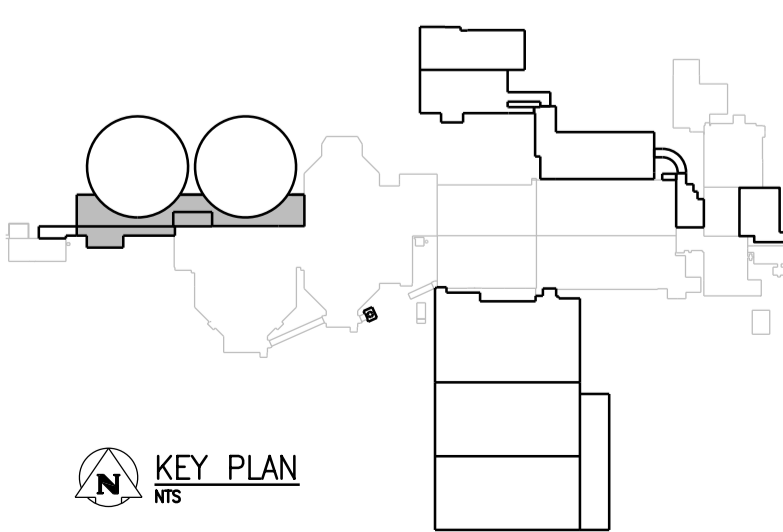

DESIGNED BY: A. THAKKAR	CHECKED BY: E. LUI			
DRAWN BY: G. OMORI	APPROVED BY: H.T. FREIHAMMER			
SCALE: 1:100	ISSUED FOR CONSTRUCTION BY: T. TURZAK			
DATE: 2016/01/29	DATE: 2016/01/29			
CONSULTANT NO.: 474248				
NO.	REVISIONS	DATE	DESIGN	CHECK
01	ISSUED FOR ADD. 2 - B.O. 899-2015	02/2016	G.O.	J.C.
00	ISSUED FOR TENDER - B.O. 899-2015	01/2016	G.O.	J.C.

**CH2MHILL**  
SNC-LAVALIN

**KCS**  
GROUP

ENGINEER'S SEAL  
24/02/2016  
PROVINCE OF MANITOBA  
S.L.E. LUI  
Member 37003  
*Edwin*

**THE CITY OF WINNIPEG**  
Winnipeg  
WATER AND WASTE DEPARTMENT

SOUTH END WATER POLLUTION CONTROL CENTRE  
SEWPPC UPGRADING/EXPANSION PROJECT  
STRUCTURAL  
SECONDARY CLARIFIERS 4 AND 5  
CHANNEL LEVEL PLAN - PART B

CITY DRAWING NUMBER: 1-0102-SGAD-S010 | SHEET: 001 | REV: 01 | SIZE: A1