


**A** LEVEL TRANSMITTER - WAS SUMP  
NTS




**B** SUBMERSIBLE LEVEL TRANSMITTER - IFAS TANK  
NTS

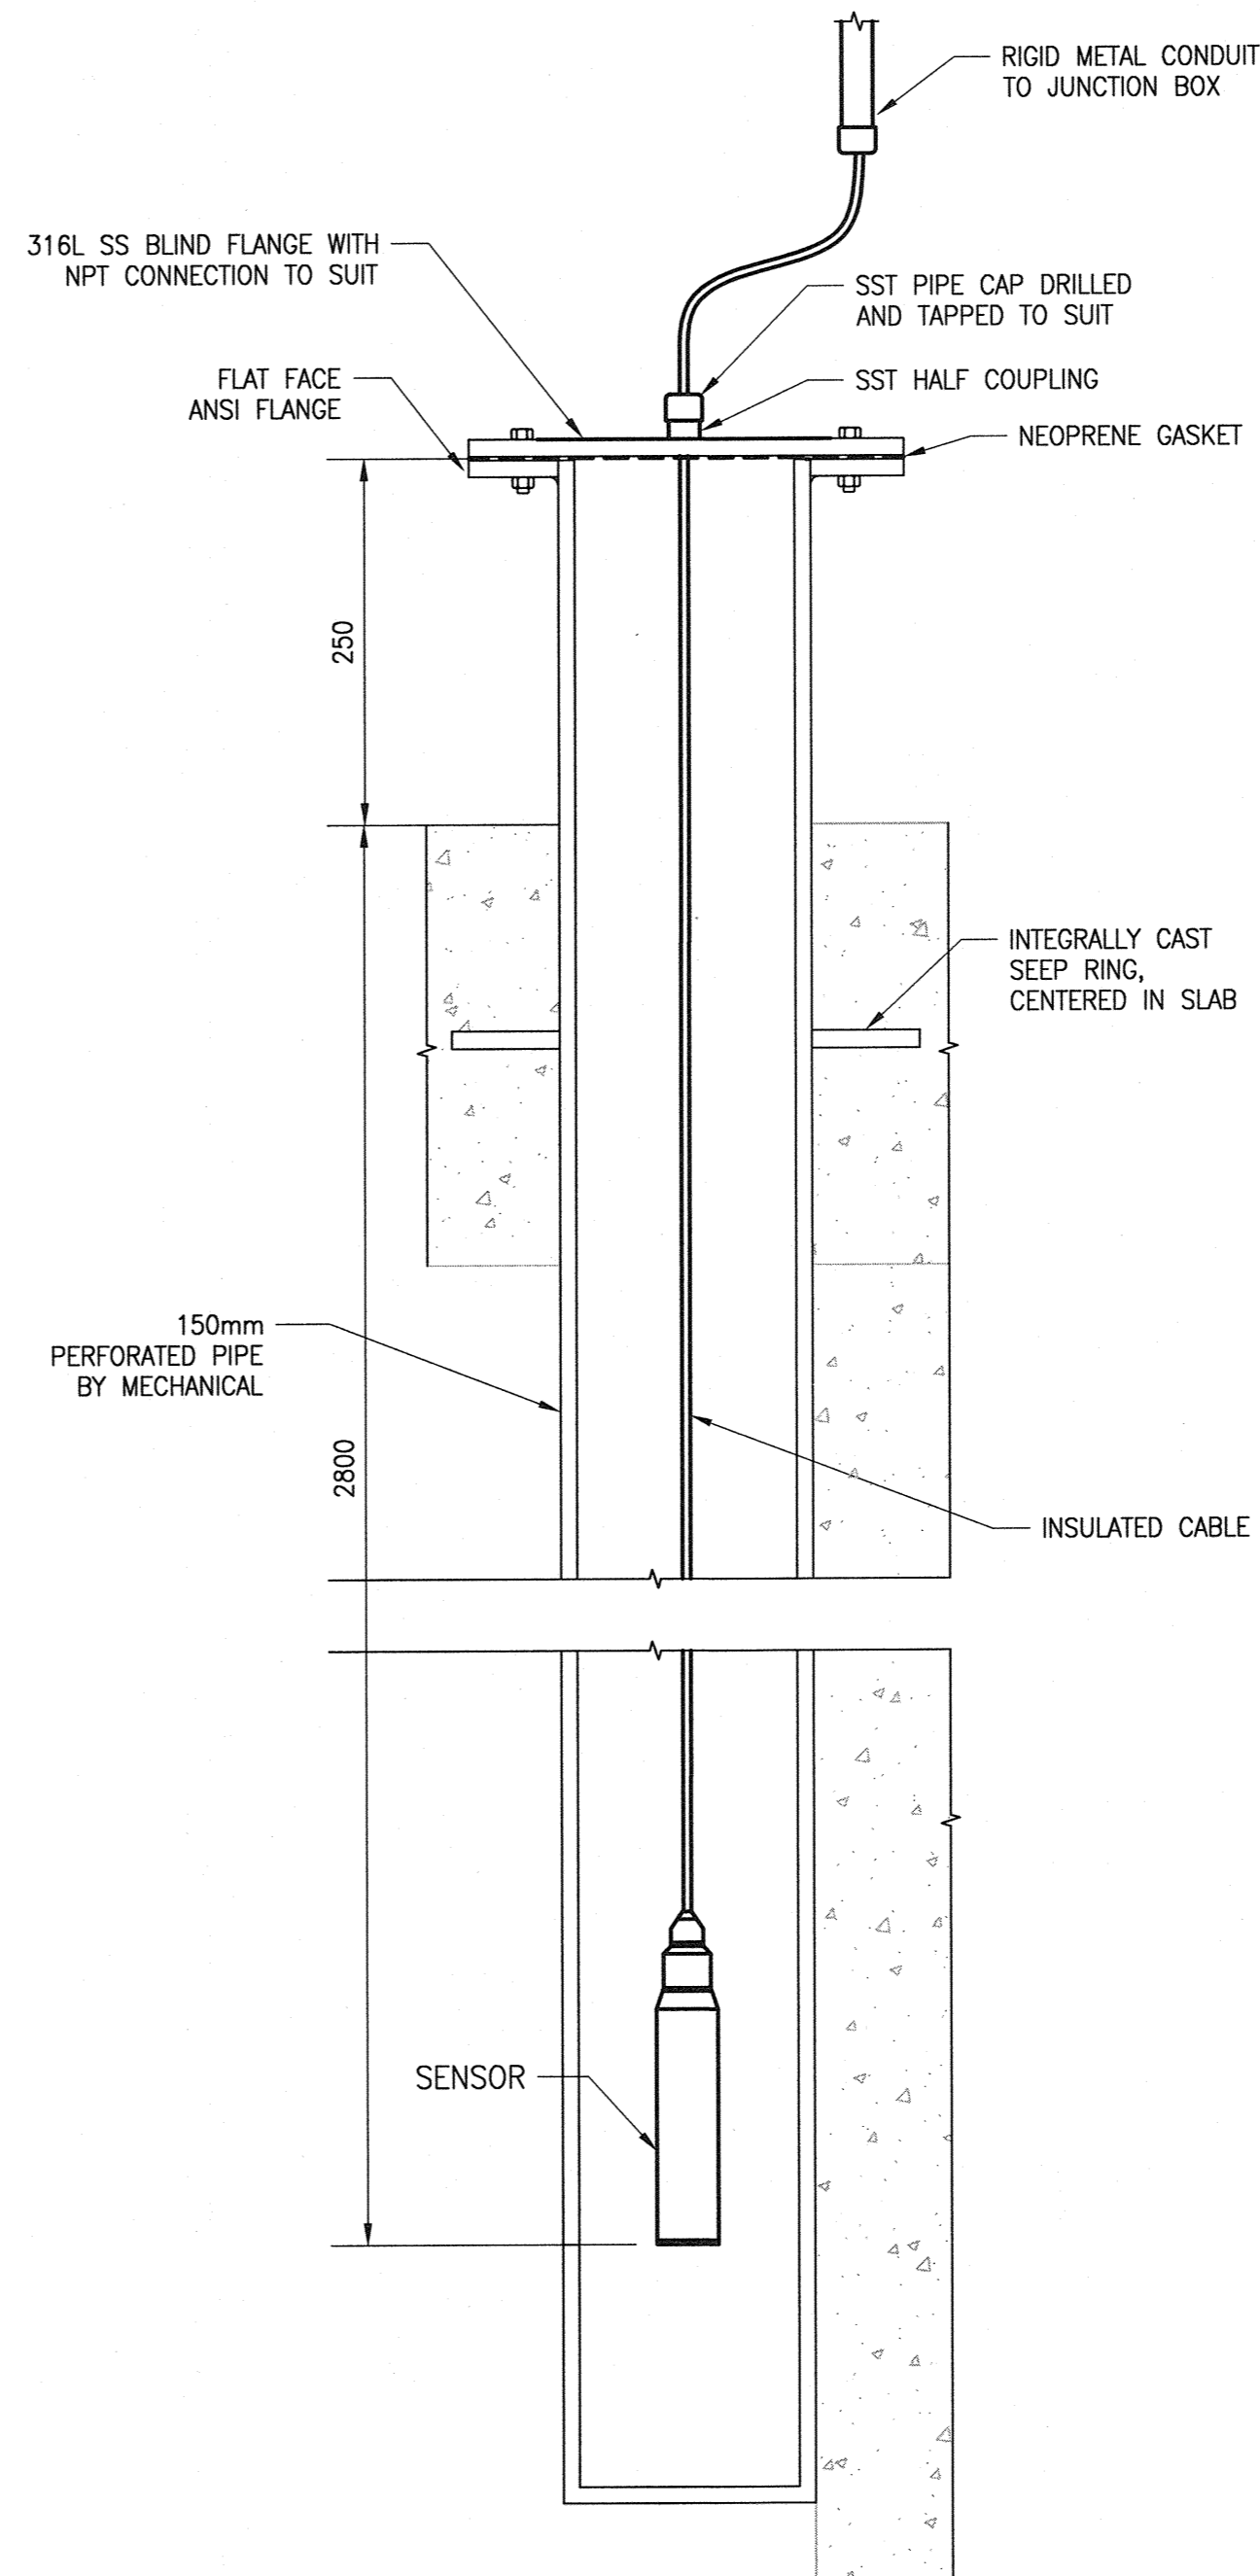

NO.	REVISIONS	DATE	DESIGN	CHECK
00	ISSUED FOR TENDER - B.O. 899-2015	01/2016	SSB	TMC

<b>CH2MHILL.</b>		ENGINEER'S SEAL	
DESIGNED BY: S. BOGHOSIAN	CHECKED BY: T. CHURCH		THE CITY OF WINNIPEG WATER AND WASTE DEPARTMENT SOUTH END WATER POLLUTION CONTROL CENTRE SEWPCC UPGRADING/EXPANSION PROJECT AUTOMATION - INSTALLATION DETAILS BIOREACTOR/BLOWER BUILDING LEVEL INSTRUMENTS
DRAWN BY: S. BOGHOSIAN	APPROVED BY: T. CHURCH		
SCALE: NTS	ISSUED FOR CONSTRUCTION BY: T. TURZAK		
DATE: 2015/11/23	DATE: 2016/01/29		
CONSULTANT NO.: 474248		CITY DRAWING NUMBER: 1-0102-ADTL-R003 SHEET: 001 REV.: 00 SIZE: A1	

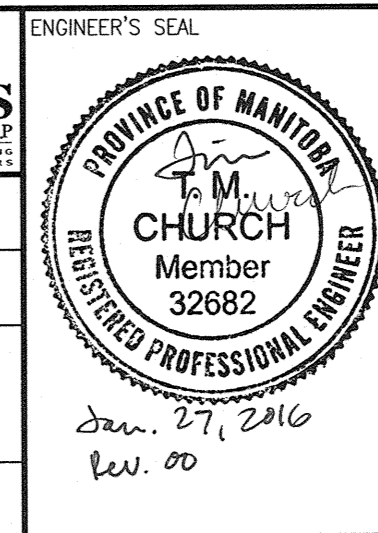

THE CITY OF WINNIPEG WATER AND WASTE DEPARTMENT	
SOUTH END WATER POLLUTION CONTROL CENTRE SEWPCC UPGRADING/EXPANSION PROJECT AUTOMATION - INSTALLATION DETAILS BIOREACTOR/BLOWER BUILDING LEVEL INSTRUMENTS	
CITY DRAWING NUMBER: 1-0102-ADTL-R003	SHEET: 001 REV.: 00 SIZE: A1