


1 WEeping TILE DETAIL
NTS

LEGEND:
 --- 150-RW-PV02 WEeping TILE
 <--- DIRECTION OF FLOW

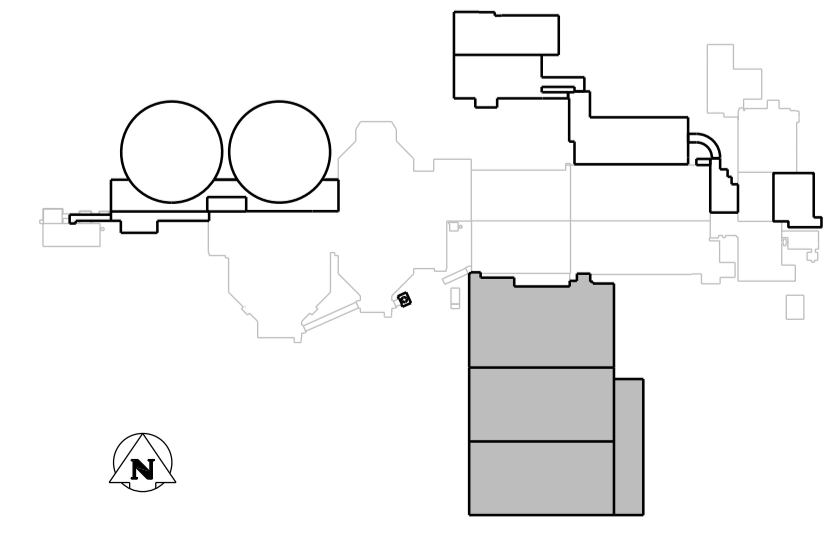

BIOREACTORS/BLOWER BUILDING WEeping TILE PLAN

1:200




APEGM
 Certificate of Authorization
 CH2M HILL Canada Ltd.
 No. 1441

00	ISSUED FOR TENDER - B.O. 899-2015	01/2016	E.B.	B.W.
NO.	REVISIONS	DATE	DESIGN	CHECK

CH2MHILL
 SNC-LAVALIN

DESIGNED BY: J. THANNICKAL	CHECKED BY: E. LUI
DRAWN BY: E.BATOR-RZEPIEN	APPROVED BY: H.T. FREIHAMMER
SCALE: 1:200	ISSUED FOR CONSTRUCTION BY: T. TURZAK
DATE: 2016/01/29	DATE: 2016/01/29
CONSULTANT NO.: 474248	

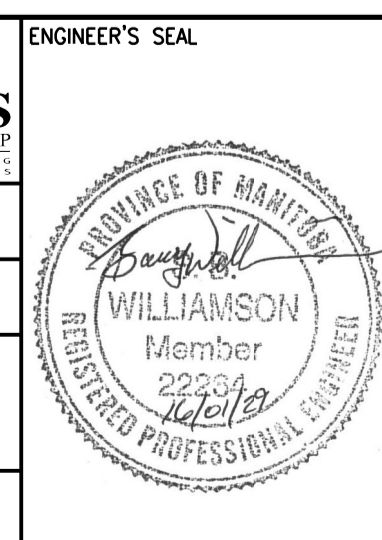

THE CITY OF WINNIPEG
 WATER AND WASTE DEPARTMENT

SOUTH END WATER POLLUTION CONTROL CENTRE
 SEWPCC UPGRADING/EXPANSION PROJECT
 CIVIL
 BIOREACTORS/BLOWER BUILDING
 WEeping TILE PLAN

CITY DRAWING NUMBER 1-0102-CGAD-R001	SHEET 00	REV. A1	SIZE A1
---	-------------	------------	------------