
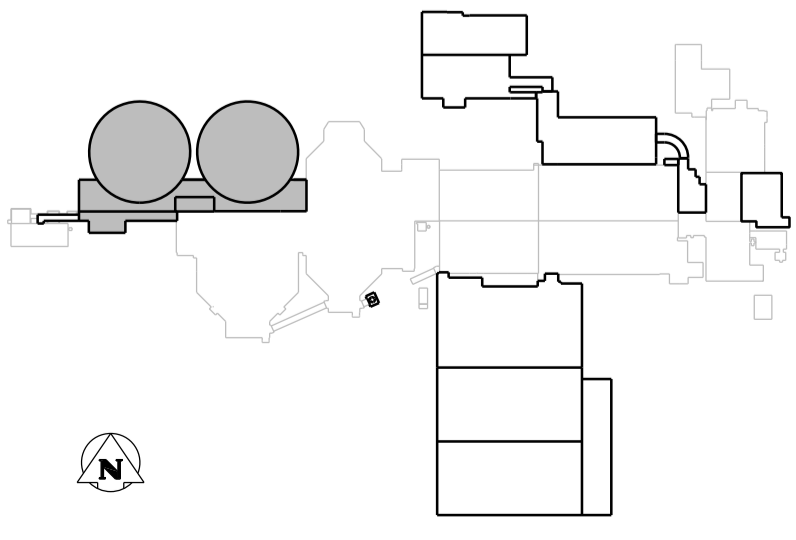


1 WEeping TILE DETAIL
NTS

LEGEND:
 ——— 150-RW-PV02 WEeping TILE
 ◀ DIRECTION OF FLOW


SECONDARY CLARIFIERS WEeping TILE PLAN
1:200

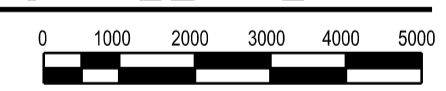

APEGM
 Certificate of Authorization
 CH2M HILL Canada Ltd.
 No. 1441

DESIGNED BY: E.BATOR-RZEPIEN	CHECKED BY: J. CHENG
DRAWN BY: E.BATOR-RZEPIEN	APPROVED BY: H.T. FREIHAMMER
SCALE: 1:200	ISSUED FOR CONSTRUCTION BY: T. TURZAK
DATE: 2016/01/29	DATE: 2016/01/29
CONSULTANT NO.: 474248	

CH2MHILL
 SNC-LAVALIN
 KCS GROUP CONSULTING ENGINEERS

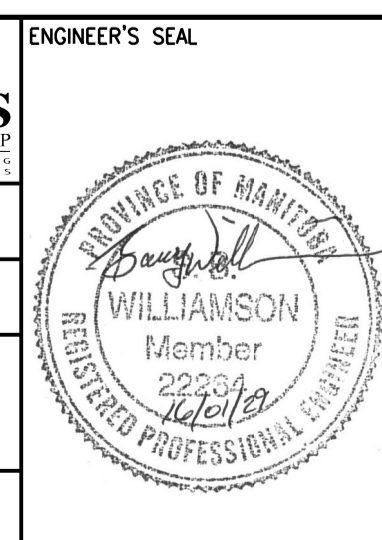

THE CITY OF WINNIPEG
 WATER AND WASTE DEPARTMENT
 SOUTH END WATER POLLUTION CONTROL CENTRE
 SEWPCC UPGRADING/EXPANSION PROJECT
 CIVIL
 SECONDARY CLARIFIERS
 WEeping TILE PLAN

CITY DRAWING NUMBER: 1-0102-CGAD-S001
 SHEET: 00
 REV: 00
 SIZE: A1