

1
MGAD-R502

LOWER LEVEL PLAN - PART A
SEE DWG NO. MGAD-R502

LOWER LEVEL PLAN - PART B
SEE DWG NO. MGAD-R503

LOWER LEVEL PLAN - PART C
SEE DWG NO. MGAD-R504



LOWER LEVEL PLAN - PART D
SEE DWG NO. MGAD-R505

BIOREACTOR 1

BIOREACTOR 2

BIOREACTOR 3

OVERALL LOWER LEVEL PLAN
1:200

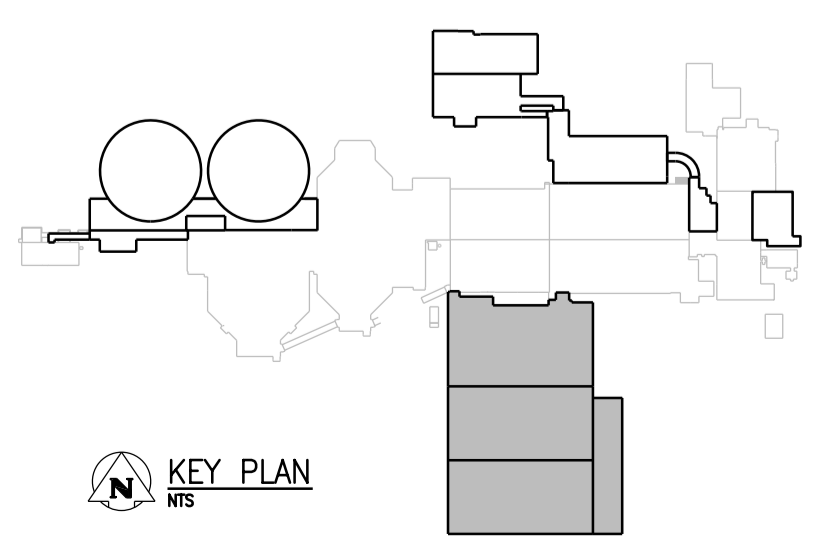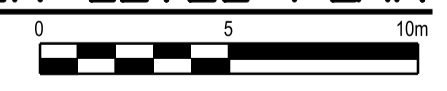

APEGM
Certificate of Authorization
CH2M HILL Canada Ltd.
No. 1441

NO.	REVISIONS	DATE	DESIGN	CHECK
00	ISSUED FOR TENDER - B.O. 899-2015	01/2016	P.K.	J.C.

CH2MHILL SNC-LAVALIN		KCS GROUP INC.	
DESIGNED BY: T. TRAN	CHECKED BY: D. LE	ENGINEER'S SEAL	
DRAWN BY: P. KWONG	APPROVED BY: H.T. FREIHAMMER		
SCALE: 1:200	ISSUED FOR CONSTRUCTION BY: T. TURZAK		
DATE: 2016/01/29	DATE: 2016/01/29	CONSULTANT NO.: 474248	

THE CITY OF WINNIPEG
Winnipeg WATER AND WASTE DEPARTMENT

SOUTH END WATER POLLUTION CONTROL CENTRE
SEWPCC UPGRADING/EXPANSION PROJECT
MECHANICAL
BIOREACTOR/BLOWER BUILDING
PLUMBING - OVERALL LOWER LEVEL PLAN

CITY DRAWING NUMBER: 1-0102-MGAD-R501 | SHEET: 001 | REV: 00 | SIZE: A1