


LOWER LEVEL PLAN - PART A

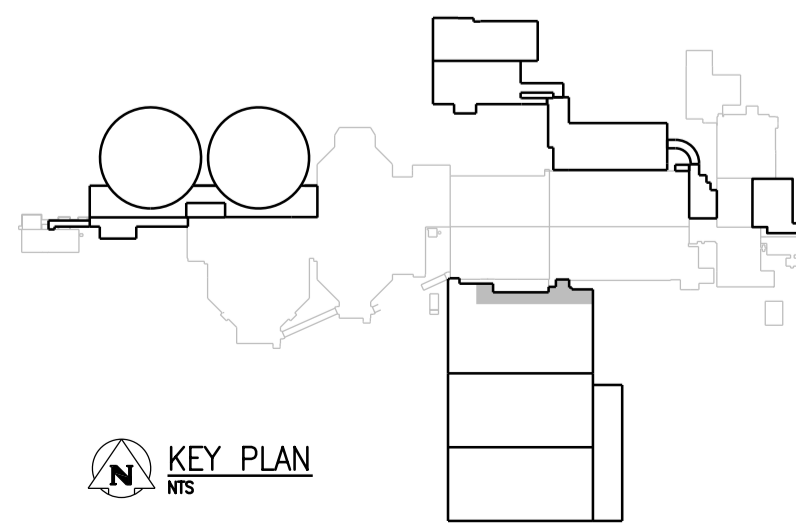


APEGM
 Certificate of Authorization
 CH2M HILL Canada Ltd.
 No. 1441

NO.	REVISIONS	DATE	DESIGN	CHECK
00	ISSUED FOR TENDER - B.O. 899-2015	01/2016	P.K.	J.C.

CH2MHILL
 SNC-LAVALIN
 DESIGNED BY: T. TRAN
 DRAWN BY: P. KWONG
 SCALE: 1:50
 DATE: 2016/01/29

KCS GROUP
 CONSULTING ENGINEERS
 CHECKED BY: D. LE
 APPROVED BY: H.T. FREIHAMMER
 ISSUED FOR CONSTRUCTION BY: T. TURZAK
 DATE: 2016/01/29
 CONSULTANT NO.: 474248

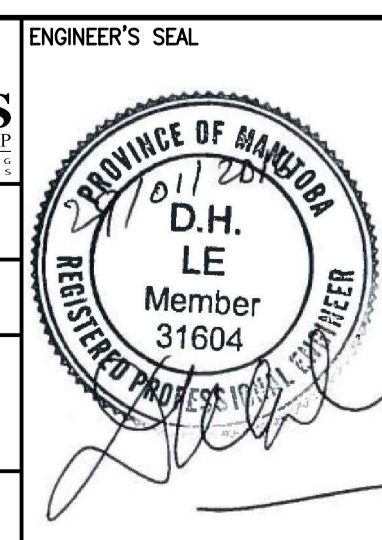

THE CITY OF WINNIPEG
 WATER AND WASTE DEPARTMENT

SOUTH END WATER POLLUTION CONTROL CENTRE
 SEWPCC UPGRADING/EXPANSION PROJECT
 MECHANICAL
 BIOREACTOR/BLOWER BUILDING
 PLUMBING - LOWER LEVEL PLAN - PART A

CITY DRAWING NUMBER: 1-0102-MGAD-R502
 SHEET: 001
 REV: 00
 SIZE: A1