


LOWER LEVEL PLAN - PART B

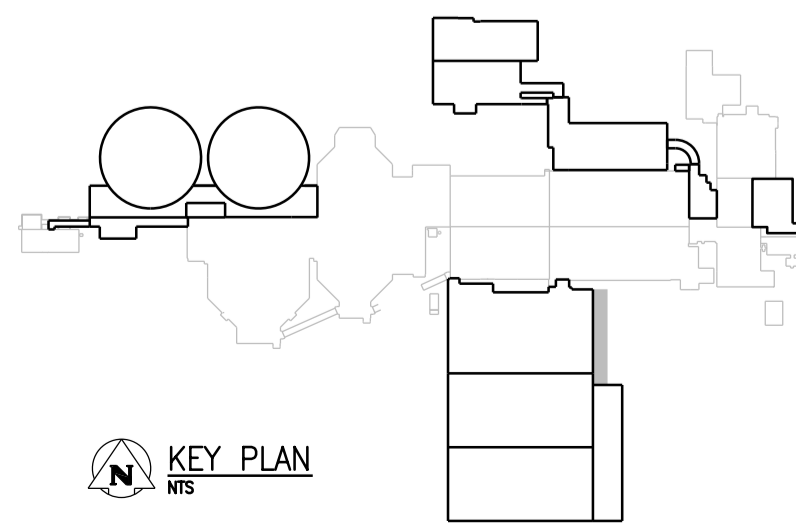

**APEGM**  
Certificate of Authorization  
CH2M HILL Canada Ltd.  
No. 1441

NO.	REVISIONS	DATE	DESIGN	CHECK
00	ISSUED FOR TENDER - B.O. 899-2015	01/2016	P.K.	J.C.

<b>CH2MHILL</b>		<b>KGS</b>	
SNC-LAVALIN		GROUP	
DESIGNED BY: T. TRAN	CHECKED BY: D. LE	ENGINEER'S SEAL	
DRAWN BY: P. KWONG	APPROVED BY: H.T. FREIHAMMER		
SCALE: 1:50	ISSUED FOR CONSTRUCTION BY: T. TURZAK		
DATE: 2016/01/29	DATE: 2016/01/29	CONSULTANT NO.: 474248	

<p>THE CITY OF WINNIPEG WATER AND WASTE DEPARTMENT</p>		
<p>SOUTH END WATER POLLUTION CONTROL CENTRE SEWPC UPGRADING/EXPANSION PROJECT MECHANICAL BIOREACTOR/BLOWER BUILDING PLUMBING - LOWER LEVEL PLAN - PART B</p>		
CITY DRAWING NUMBER 1-0102-MGAD-R503	SHEET 001	REV. 00
SIZE A1		