
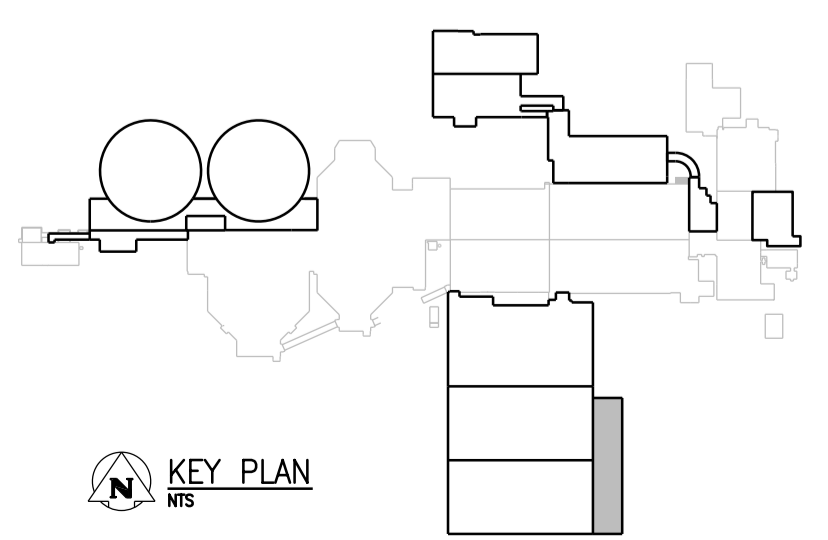


**LOWER LEVEL PLAN - PART D**


1:50

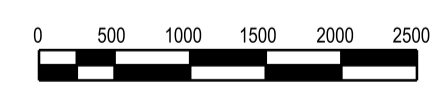

**APEGM**  
Certificate of Authorization  
CH2M HILL Canada Ltd.  
No. 1441

NO.	REVISIONS	DATE	DESIGN	CHECK
00	ISSUED FOR TENDER - B.O. 899-2015	01/2016	P.K.	J.C.

<b>CH2MHILL</b>	
DESIGNED BY: T. TRAN	CHECKED BY: D. LE
DRAWN BY: P. KWONG	APPROVED BY: H.T. FREIHAMMER
SCALE: 1:50	ISSUED FOR CONSTRUCTION BY: T. TURZAK
DATE: 2016/01/29	DATE: 2016/01/29
CONSULTANT NO.: 474248	

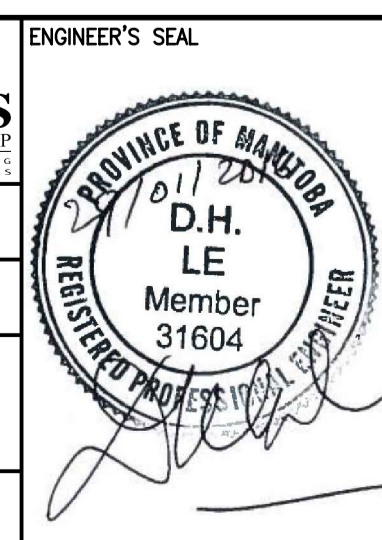

**THE CITY OF WINNIPEG**  
Winnipeg  
WATER AND WASTE DEPARTMENT

SOUTH END WATER POLLUTION CONTROL CENTRE  
SEWPPC UPGRADING/EXPANSION PROJECT  
MECHANICAL  
BIOREACTOR/BLOWER BUILDING  
PLUMBING - LOWER LEVEL PLAN - PART D

CITY DRAWING NUMBER 1-0102-MGAD-R505	SHEET 001	REV. 00	SIZE A1
---	--------------	------------	------------