


**LOWER LEVEL PLAN - PART D**

1:50  
0 500 1000 1500 2000 2500


NOTES:  
1. REFER TO DUCT SCHEDULE FOR MATERIAL

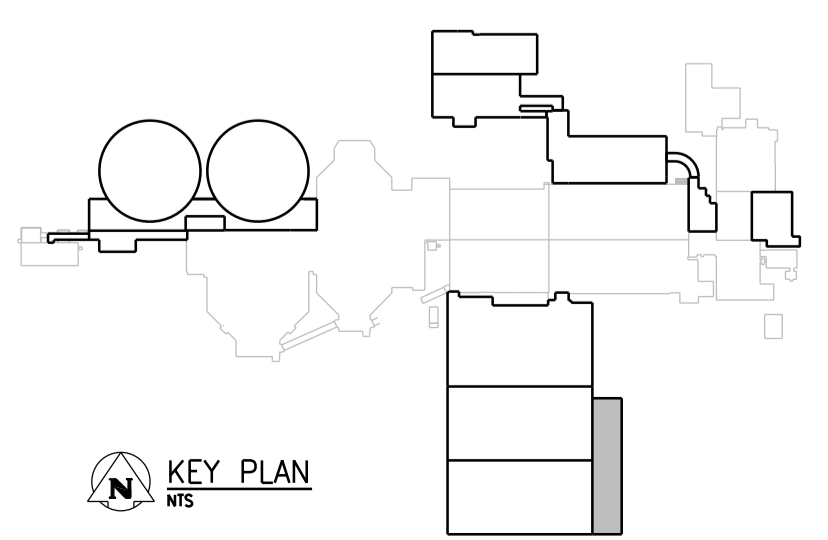

**APEGM**  
Certificate of Authorization  
CH2M HILL Canada Ltd.  
No. 1441

NO.	REVISIONS	DATE	DESIGN	CHECK
00	ISSUED FOR TENDER - B.O. 899-2015	01/2016	A.B.	J.C.

<b>CH2MHILL.</b>		<b>KCS GROUP</b>	
DESIGNED BY: D. LE	CHECKED BY: T. TRAN	APPROVED BY: H.T. FREIHAMMER	ISSUED FOR CONSTRUCTION BY: T. TURZAK
SCALE: 1:50	DATE: 2016/01/29	DATE: 2016/01/29	CONSULTANT NO.: 474248

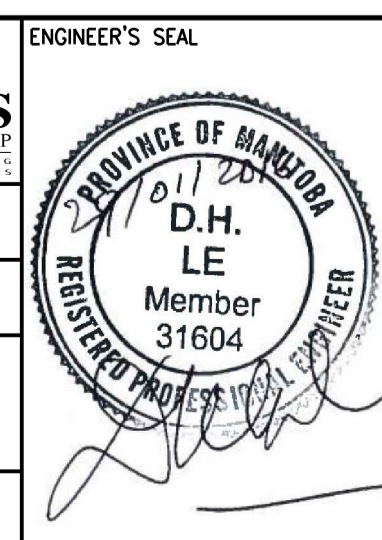

**THE CITY OF WINNIPEG**  
Winnipeg WATER AND WASTE DEPARTMENT

SOUTH END WATER POLLUTION CONTROL CENTRE  
SEWPCC UPGRADING/EXPANSION PROJECT  
MECHANICAL  
BIOREACTOR/BLOWER BUILDING  
HVAC - LOWER LEVEL PLAN - PART D

CITY DRAWING NUMBER: 1-0102-MGAD-R605  
SHEET: 001  
REV: 00  
SIZE: A1