



**M SECTION - PART A**  
1:100  
PGAD-R001  
PGAD-R005  
PGAD-R009

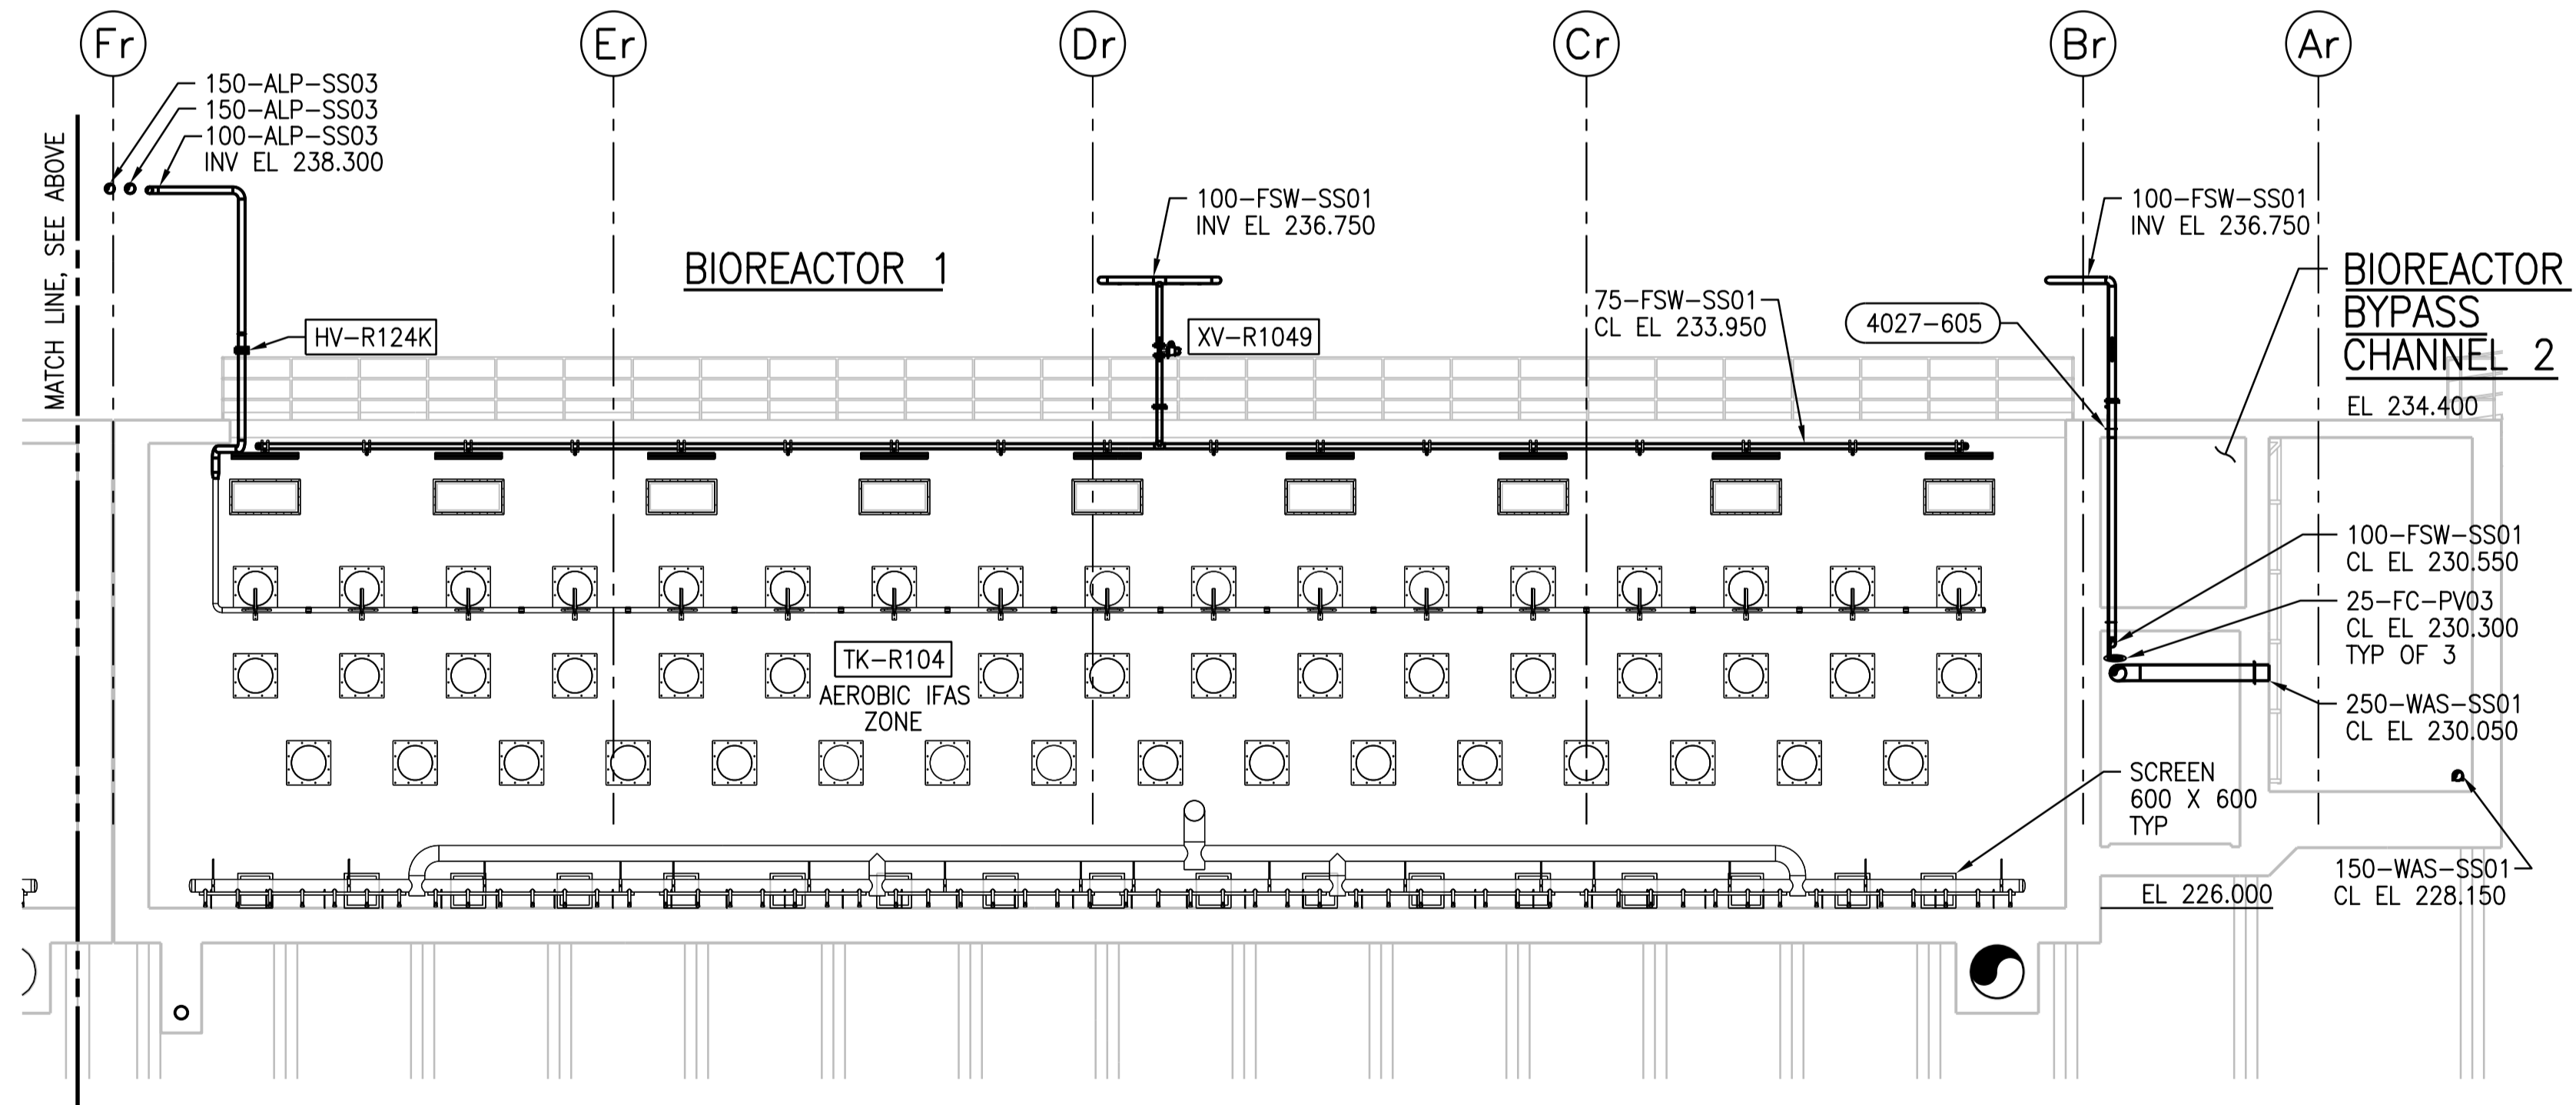

**M SECTION - PART B**  
1:100  
PGAD-R001  
PGAD-R005  
PGAD-R009

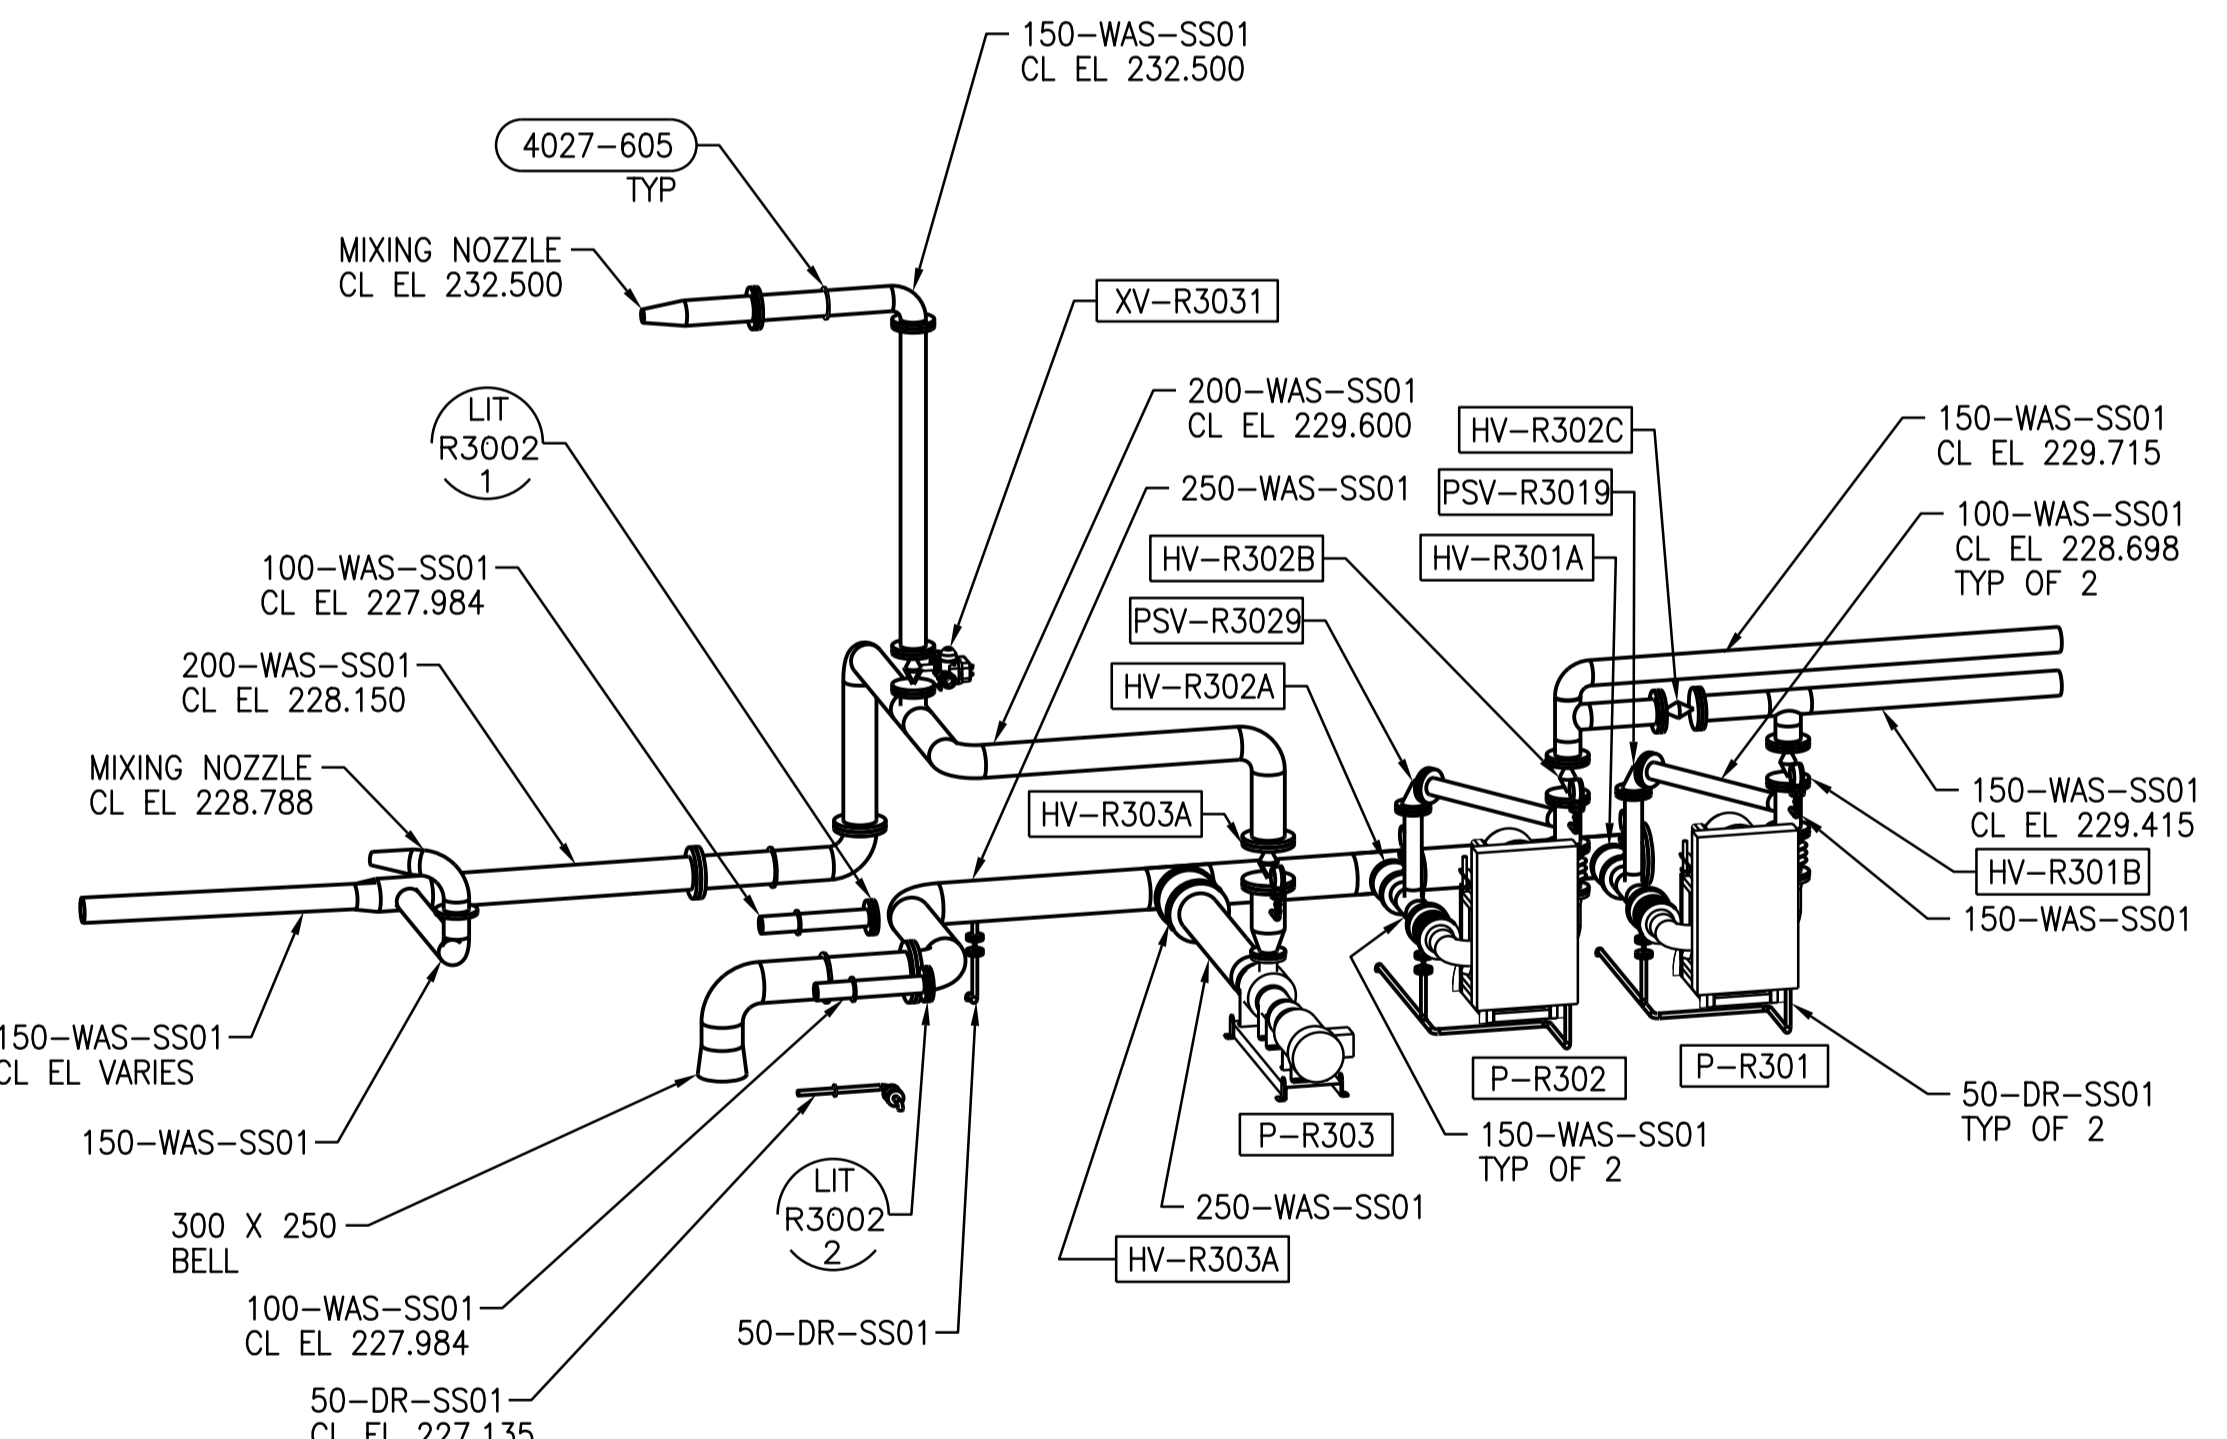

**1 ISO - DETAIL**  
NTS  
PGAD-R002  
PGAD-R006  
PGAD-R014  
PGAD-R020

**NOTE:**  
1. AEROBIC IFAS ZONE AERATION SYSTEM(REFER TO VENDOR DRAWINGS FOR PLACEMENT LOCATION AND DETAILS).



DESIGNED BY: F. ABSI CHECKED BY: B. EDGAR DRAWN BY: B. COOPER APPROVED BY: H.T. FREIHAMMER SCALE: 1:100 ISSUED FOR CONSTRUCTION BY: T. TURZAK DATE: 2016/01/29 DATE: 2016/01/29		DATE: 2016/01/29 DATE: 2016/01/29 CONSULTANT NO.: 474248		SOUTH END WATER POLLUTION CONTROL CENTRE SEWPCC UPGRADING/EXPANSION PROJECT PROCESS BIOREACTORS/BLOWER BUILDING SECTION M - PART A AND B		CITY DRAWING NUMBER: 1-0102-PGAD-R021 SHEET: 001 REV: 00 SIZE: A1	