



P SECTION - PART A
1:100
PGAD-R001
PGAD-R005
PGAD-R009

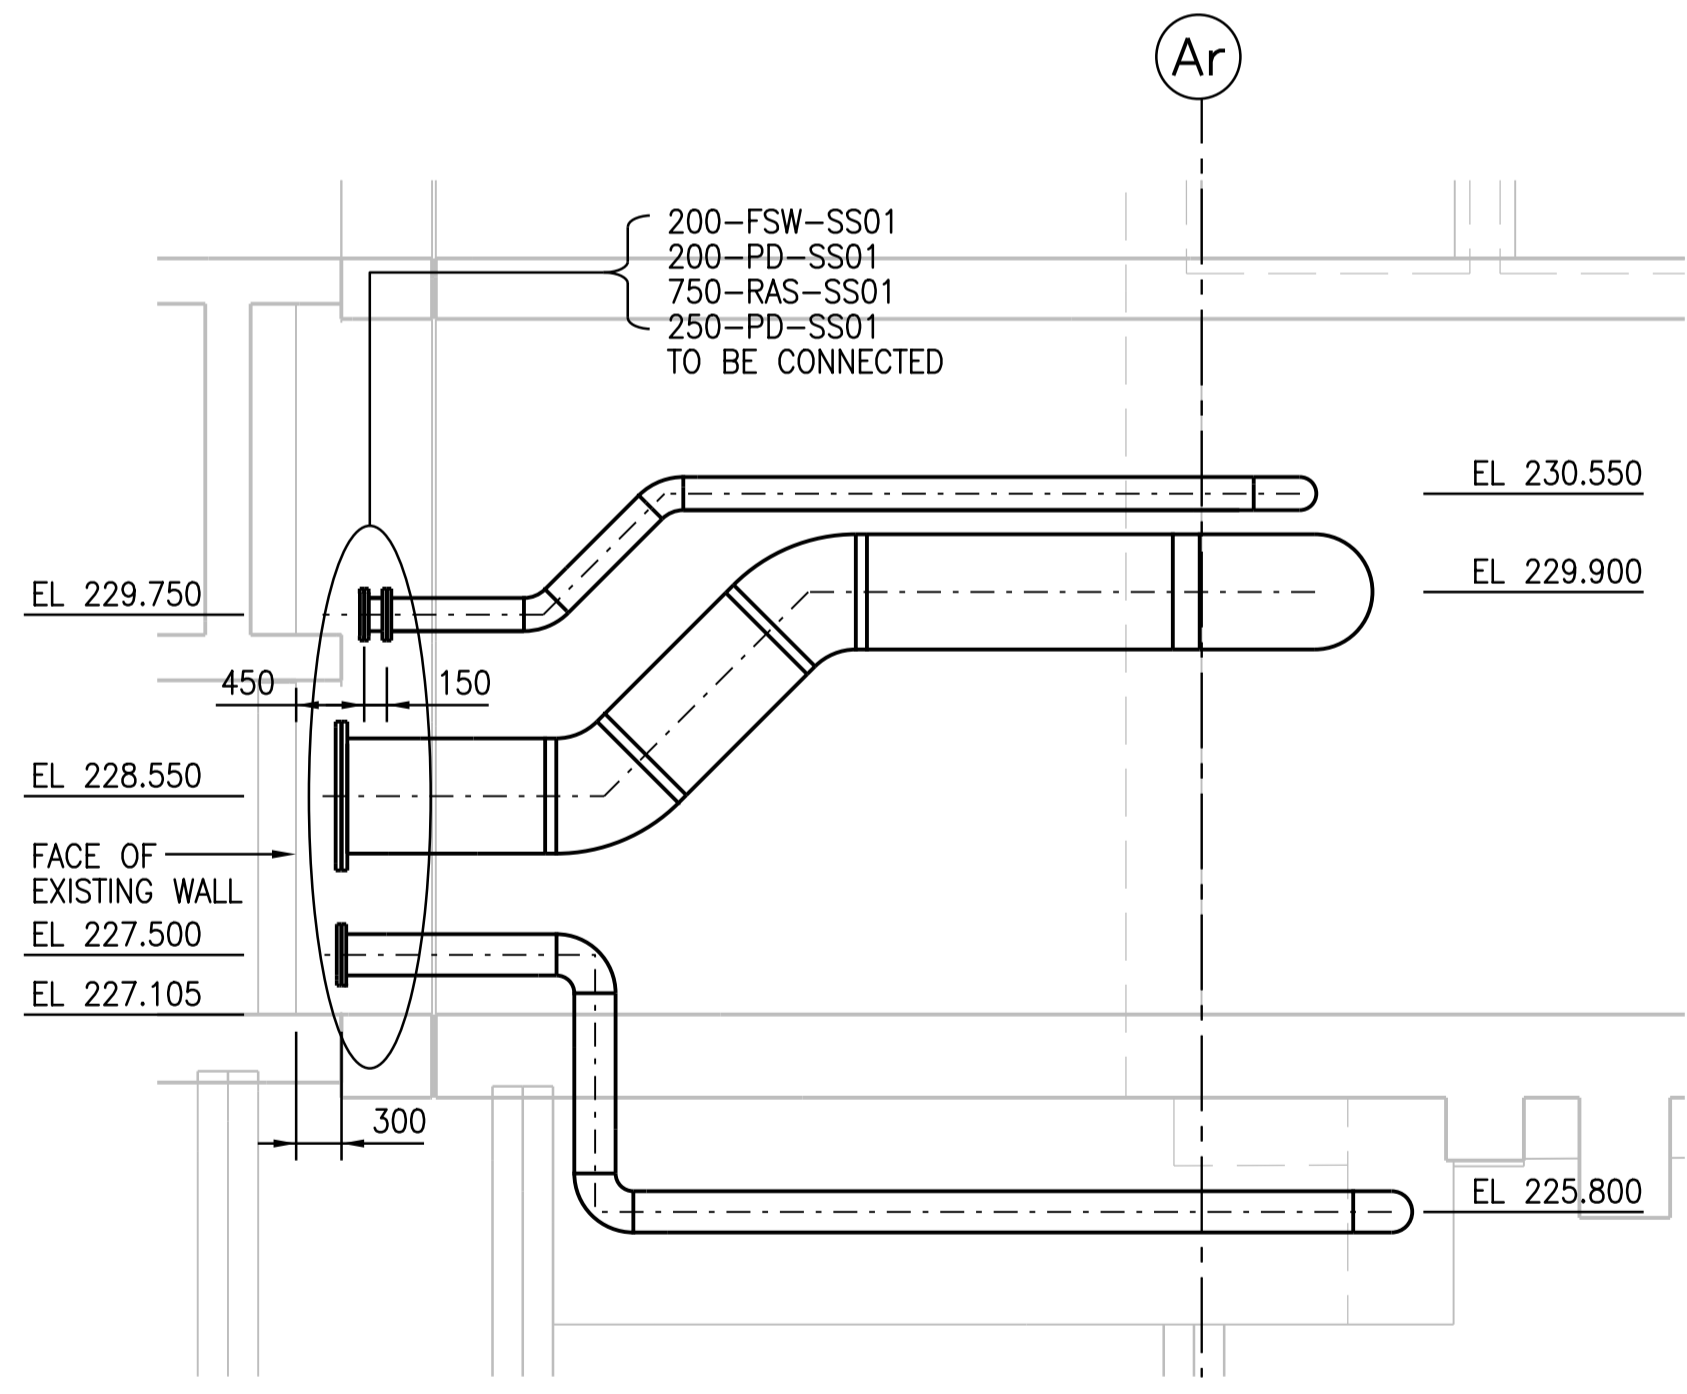

R SECTION
1:50
PGAD-R002
PGAD-R006

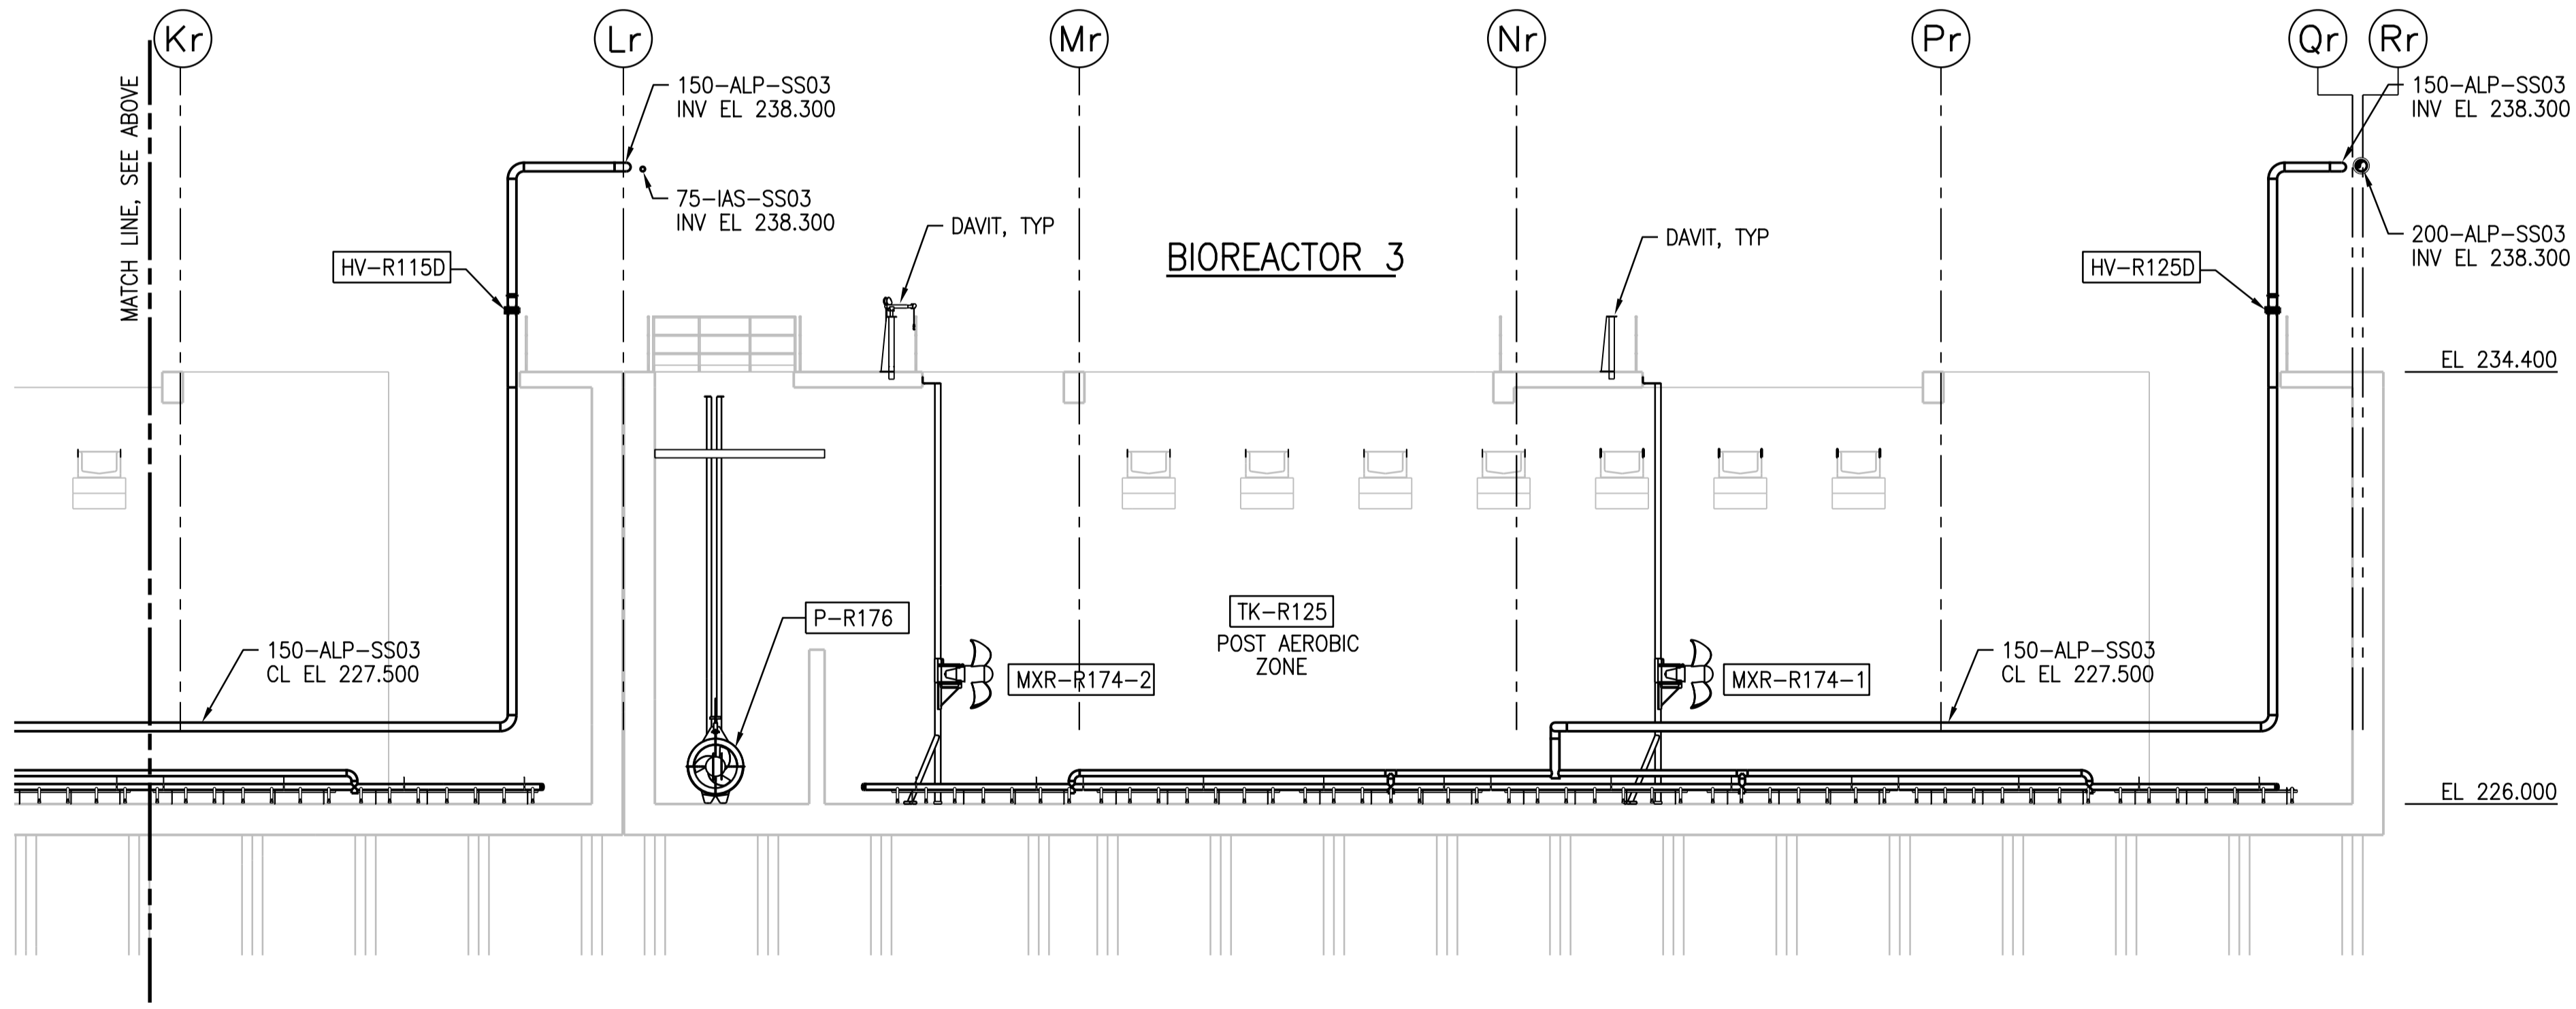

P SECTION - PART B
1:100
PGAD-R001
PGAD-R005
PGAD-R009

NOTE:
1. POST AEROBIC ZONE AERATION ASSEMBLY SYSTEM (REFER TO VENDOR DRAWINGS FOR PLACEMENT LOCATION AND DETAILS).



DESIGNED BY: F. ABSI CHECKED BY: B. EDGAR DRAWN BY: B. COOPER APPROVED BY: H.T. FREIHAMMER SCALE: 1:100 ISSUED FOR CONSTRUCTION BY: T. TURZAK DATE: 2016/01/29 DATE: 2016/01/29 CONSULTANT NO.: 474248		SOUTH END WATER POLLUTION CONTROL CENTRE SEWPCC UPGRADING/EXPANSION PROJECT PROCESS BIOREACTORS/BLOWER BUILDING SECTION P - PART A AND B		CITY DRAWING NUMBER: 1-0102-PGAD-R023 SHEET: 001 REV: 00 SIZE: A1		ENGINEER'S SEAL	