



Q SECTION - PART A
1:100
PGAD-R001
PGAD-R005
PGAD-R009

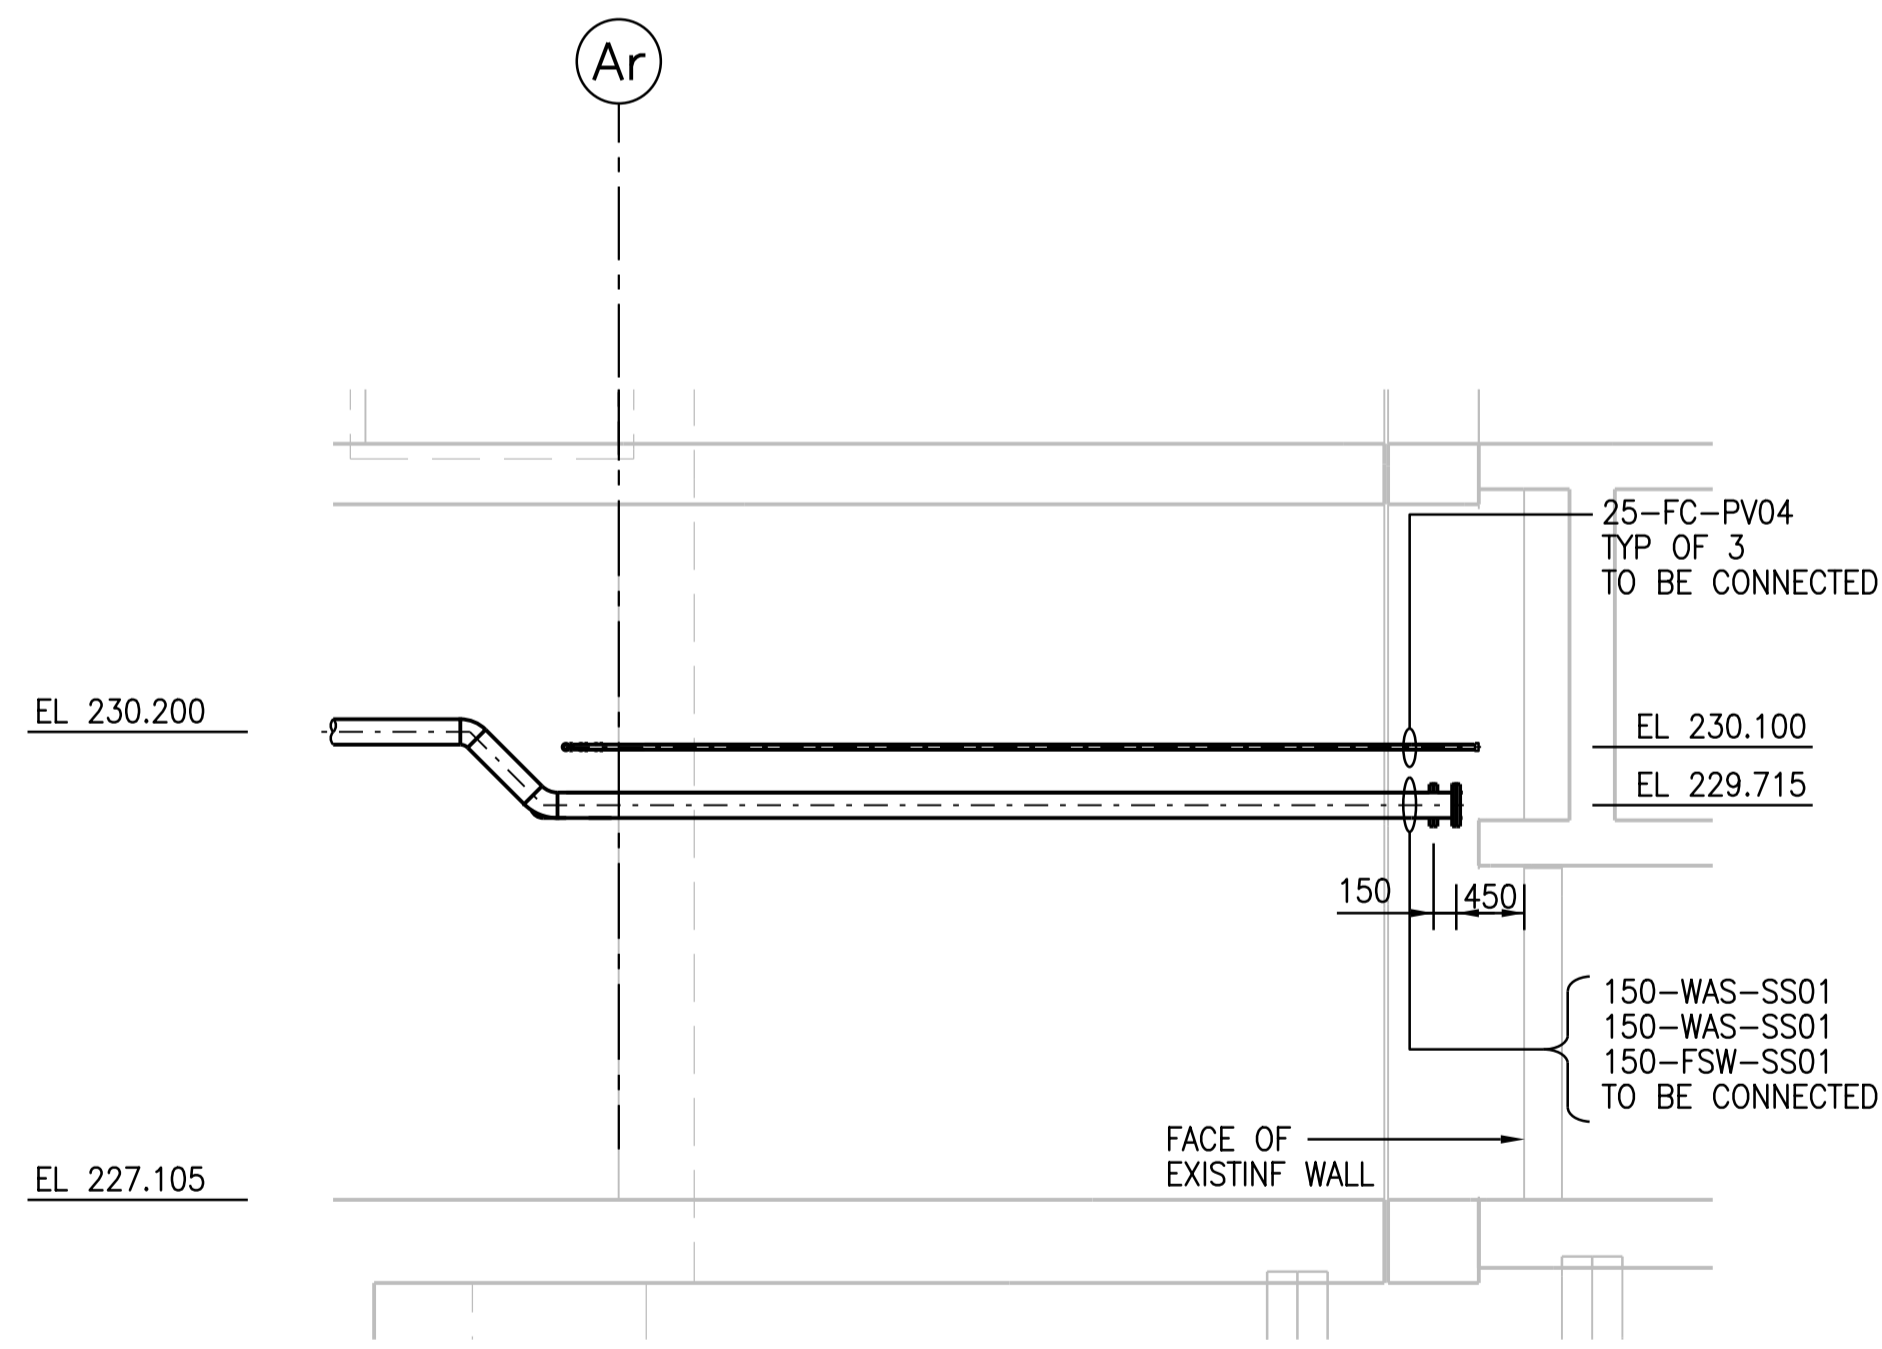

S SECTION
1:50
PGAD-R002
PGAD-R006

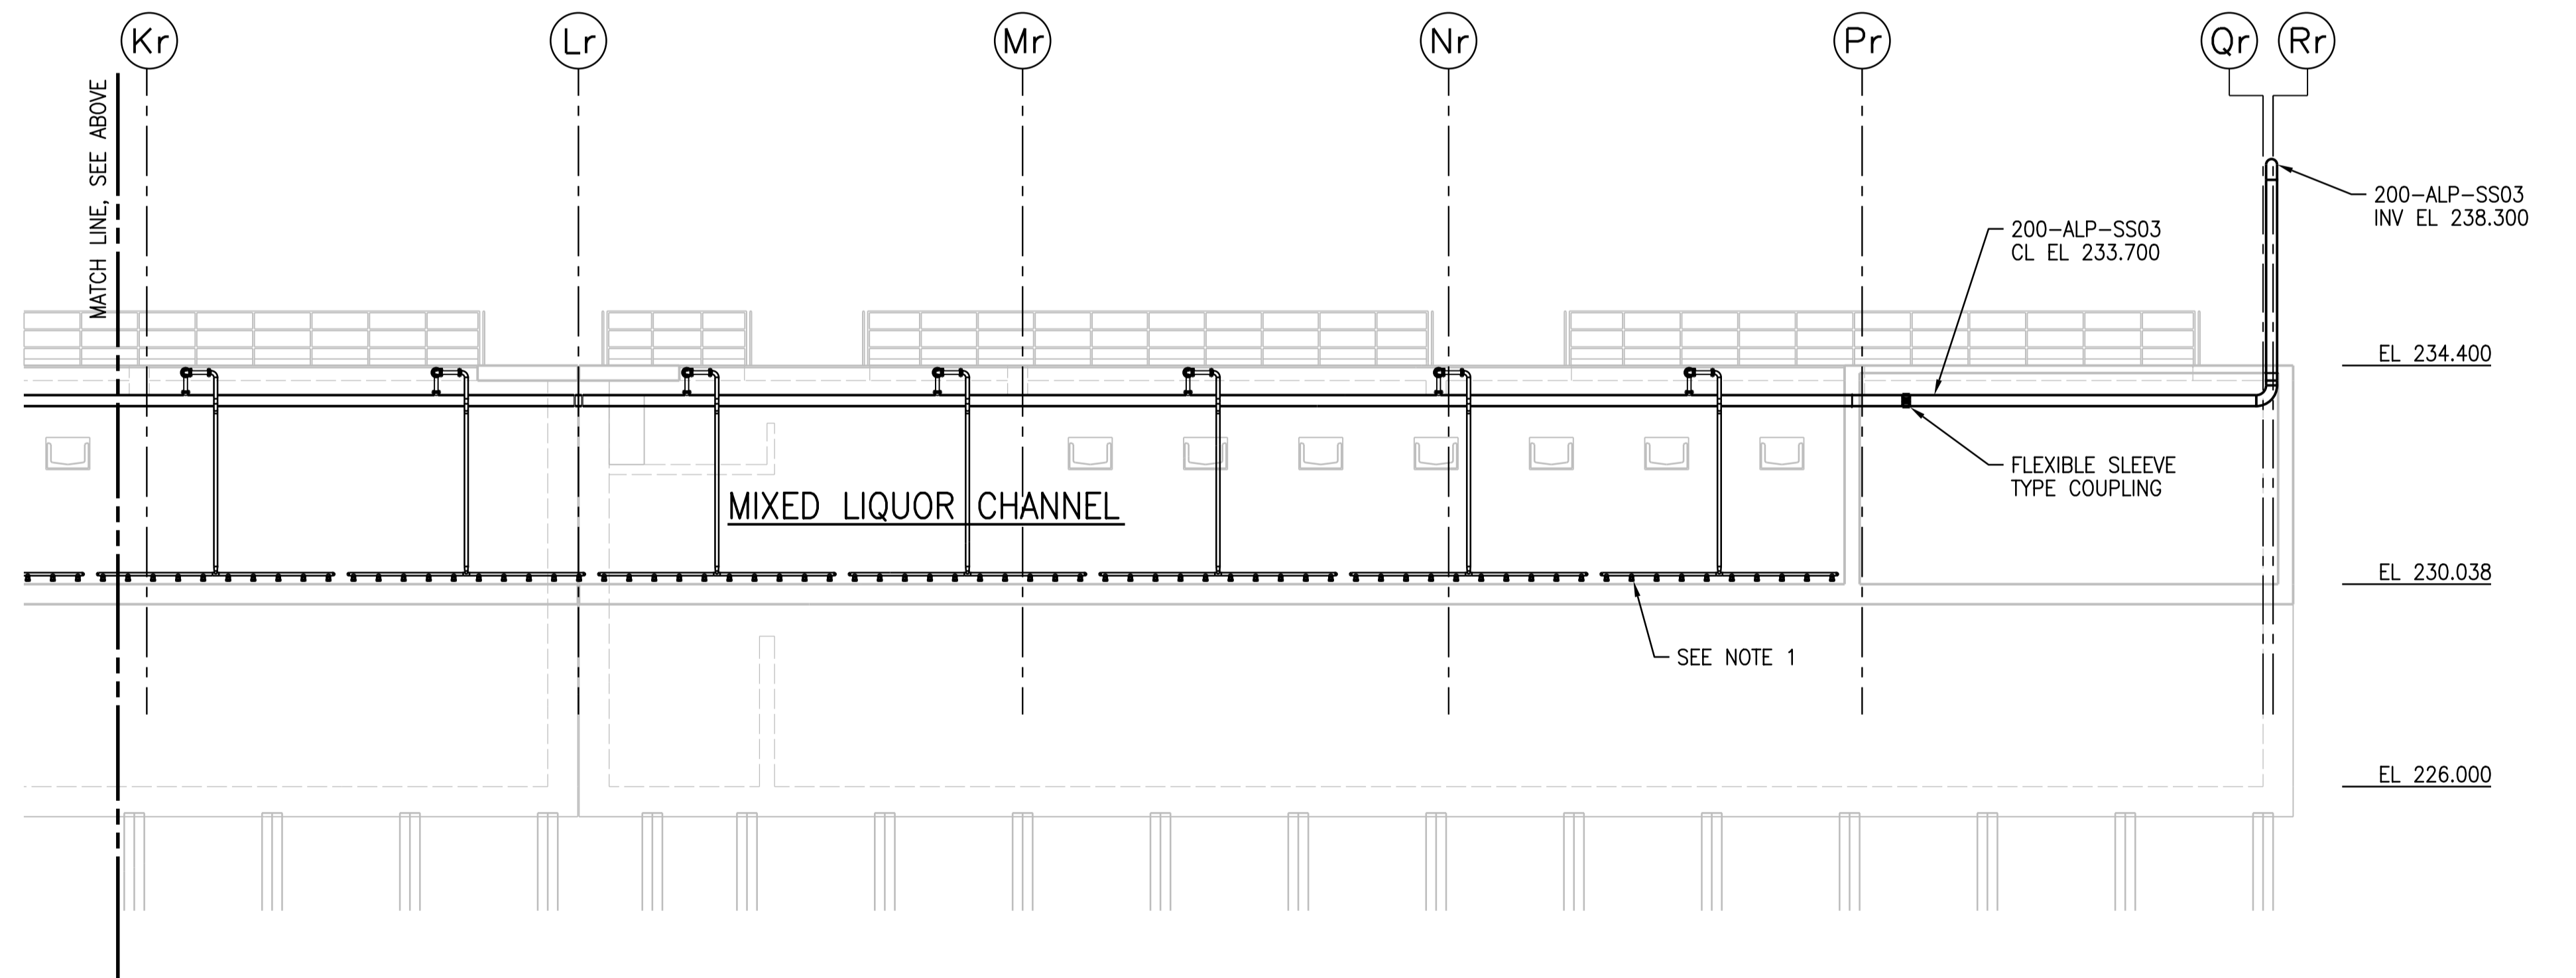

Q SECTION - PART B
1:100
PGAD-R001
PGAD-R005
PGAD-R009

NOTE:

1. COARSE BUBBLE AERATION REMOVABLE MANIFOLD ASSEMBLIES TYPICAL (REFER TO VENDOR DRAWINGS FOR PLACEMENT LOCATION AND DETAILS).



DESIGNED BY: F. ABSI DRAWN BY: B. COOPER SCALE: 1:100 DATE: 2016/01/29		CHECKED BY: B. EDGAR APPROVED BY: H.T. FREIHAMMER ISSUED FOR CONSTRUCTION BY: T. TURZAK DATE: 2016/01/29		29/01/2016		SOUTH END WATER POLLUTION CONTROL CENTRE SEWPCC UPGRADING/EXPANSION PROJECT PROCESS BIOREACTORS/BLOWER BUILDING SECTION Q - PART A AND B	
00 ISSUED FOR TENDER - B.O. 899-2015 NO. REVISIONS		01/2016 DATE		B.C. J.C. DESIGN CHECK		CONSULTANT NO.: 474248 CITY DRAWING NUMBER: 1-0102-PGAD-R024 SHEET: 001 REV.: 00 SIZE: A1	