


LOWER LEVEL PLAN - PART A
 1:50

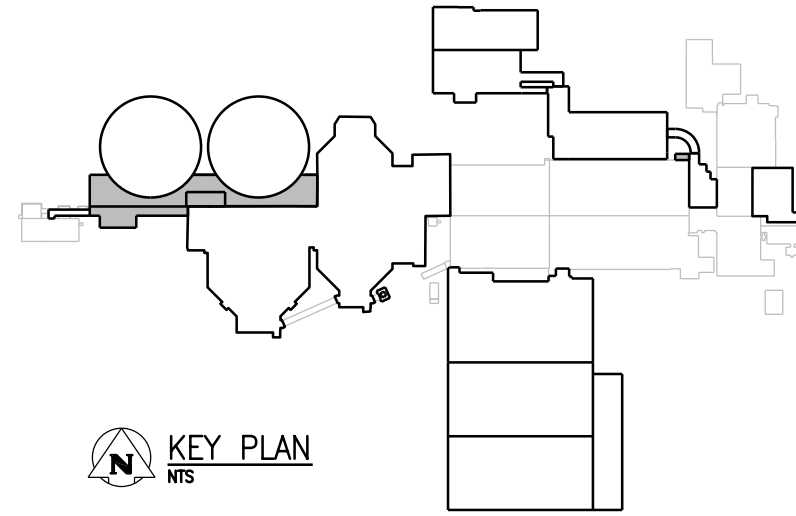

APEGM
 Certificate of Authorization
 CH2M HILL Canada Ltd.
 No. 1441

NO.	REVISIONS	DATE	DESIGN	CHECK
00	ISSUED FOR TENDER - B.O. 899-2015	01/2016	B.C.	J.C.

CH2MHILL		KCS GROUP	
SNC-LAVALIN		ENGINEER'S SEAL	
DESIGNED BY: F. ABSI	CHECKED BY: B. EDGAR		
DRAWN BY: B. COOPER	APPROVED BY: H.T. FREIHAMMER		
SCALE: 1:50	ISSUED FOR CONSTRUCTION BY: T. TURZAK		
DATE: 2016/01/29	DATE: 2016/01/29		
CONSULTANT NO.: 474248			

THE CITY OF WINNIPEG
 WATER AND WASTE DEPARTMENT

SOUTH END WATER POLLUTION CONTROL CENTRE
 SEWPCC UPGRADING/EXPANSION PROJECT
 PROCESS
 SECONDARY CLARIFIERS 4 AND 5
 LOWER LEVEL PLAN - PART A

CITY DRAWING NUMBER: 1-0102-PGAD-S002 | SHEET: 001 | REV: 00 | SIZE: A1