


LOWER LEVEL PLAN - PART C
1:50

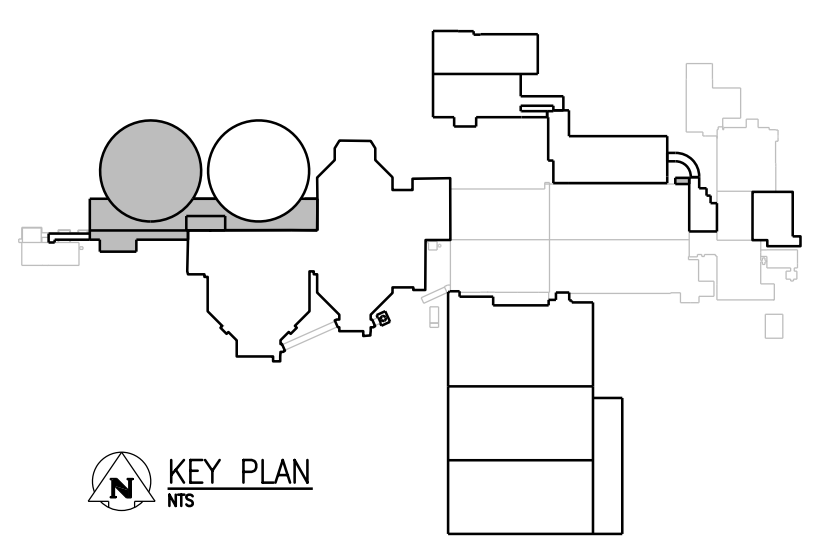

APEGM
Certificate of Authorization
CH2M HILL Canada Ltd.
No. 1441

NO.	REVISIONS	DATE	DESIGN	CHECK
00	ISSUED FOR TENDER - B.O. 899-2015	01/2016	B.C.	J.C.

CH2MHILL
SNC-LAVALIN

DESIGNED BY: F. ABSI
DRAWN BY: B. COOPER
SCALE: 1:50
DATE: 2016/01/29

CHECKED BY: B. EDGAR
APPROVED BY: H.T. FREIHAMMER
ISSUED FOR CONSTRUCTION BY: T. TURZAK
DATE: 2016/01/29

CONSULTANT NO.: 474248

ENGINEER'S SEAL

29/01/2016

PROVINCE OF MANITOBA
F. J. ABSI
Member
36575
REGISTERED PROFESSIONAL ENGINEER

THE CITY OF WINNIPEG
Winnipeg
WATER AND WASTE DEPARTMENT

SOUTH END WATER POLLUTION CONTROL CENTRE
SEWPC UPGRADING/EXPANSION PROJECT
PROCESS
SECONDARY CLARIFIERS 4 AND 5
LOWER LEVEL PLAN - PART C

CITY DRAWING NUMBER: 1-0102-PGAD-S004
SHEET: 001
REV: 00
SIZE: A1