
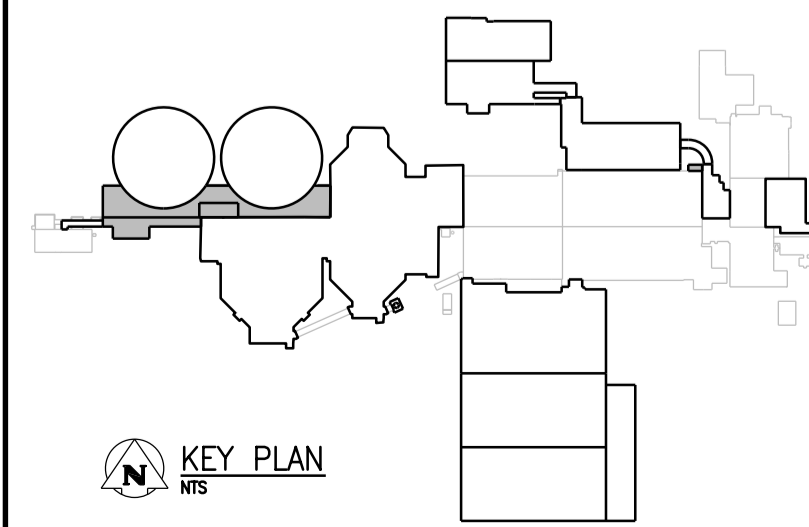


CHANNEL LEVEL PLAN - PART A, B, C, D

1:50

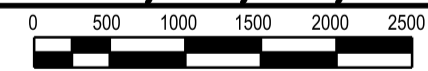


KEY PLAN

APEGM
 Certificate of Authorization
 CH2M HILL Canada Ltd.
 No. 1441

00	ISSUED FOR TENDER - B.O. 899-2015	01/2016	B.C.	J.C.
NO.	REVISIONS	DATE	DESIGN	CHECK

CH2MHILL.	
DESIGNED BY: F. ABSI	CHECKED BY: B. EDGAR
DRAWN BY: B. COOPER	APPROVED BY: H.T. FREIHAMMER
SCALE: 1:200	ISSUED FOR CONSTRUCTION BY: T. TURZAK
DATE: 2016/01/29	DATE: 2016/01/29
CONSULTANT NO.: 474248	

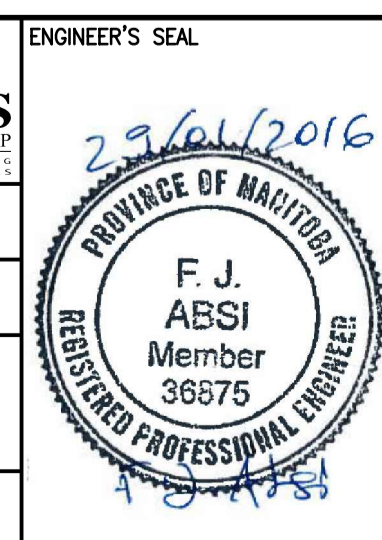

THE CITY OF WINNIPEG
 WATER AND WASTE DEPARTMENT

SOUTH END WATER POLLUTION CONTROL CENTRE
 SEWPCC UPGRADING/EXPANSION PROJECT
 PROCESS
 SECONDARY CLARIFIERS 4 AND 5
 CHANNEL LEVEL PLAN - PART A, B, C, D

CITY DRAWING NUMBER: 1-0102-PGAD-S007 | SHEET: 001 | REV: 00 | SIZE: A1