


**G** SECTION  
1:75  
PGAD-S001  
PGAD-S002  
PGAD-S003  
PGAD-S006

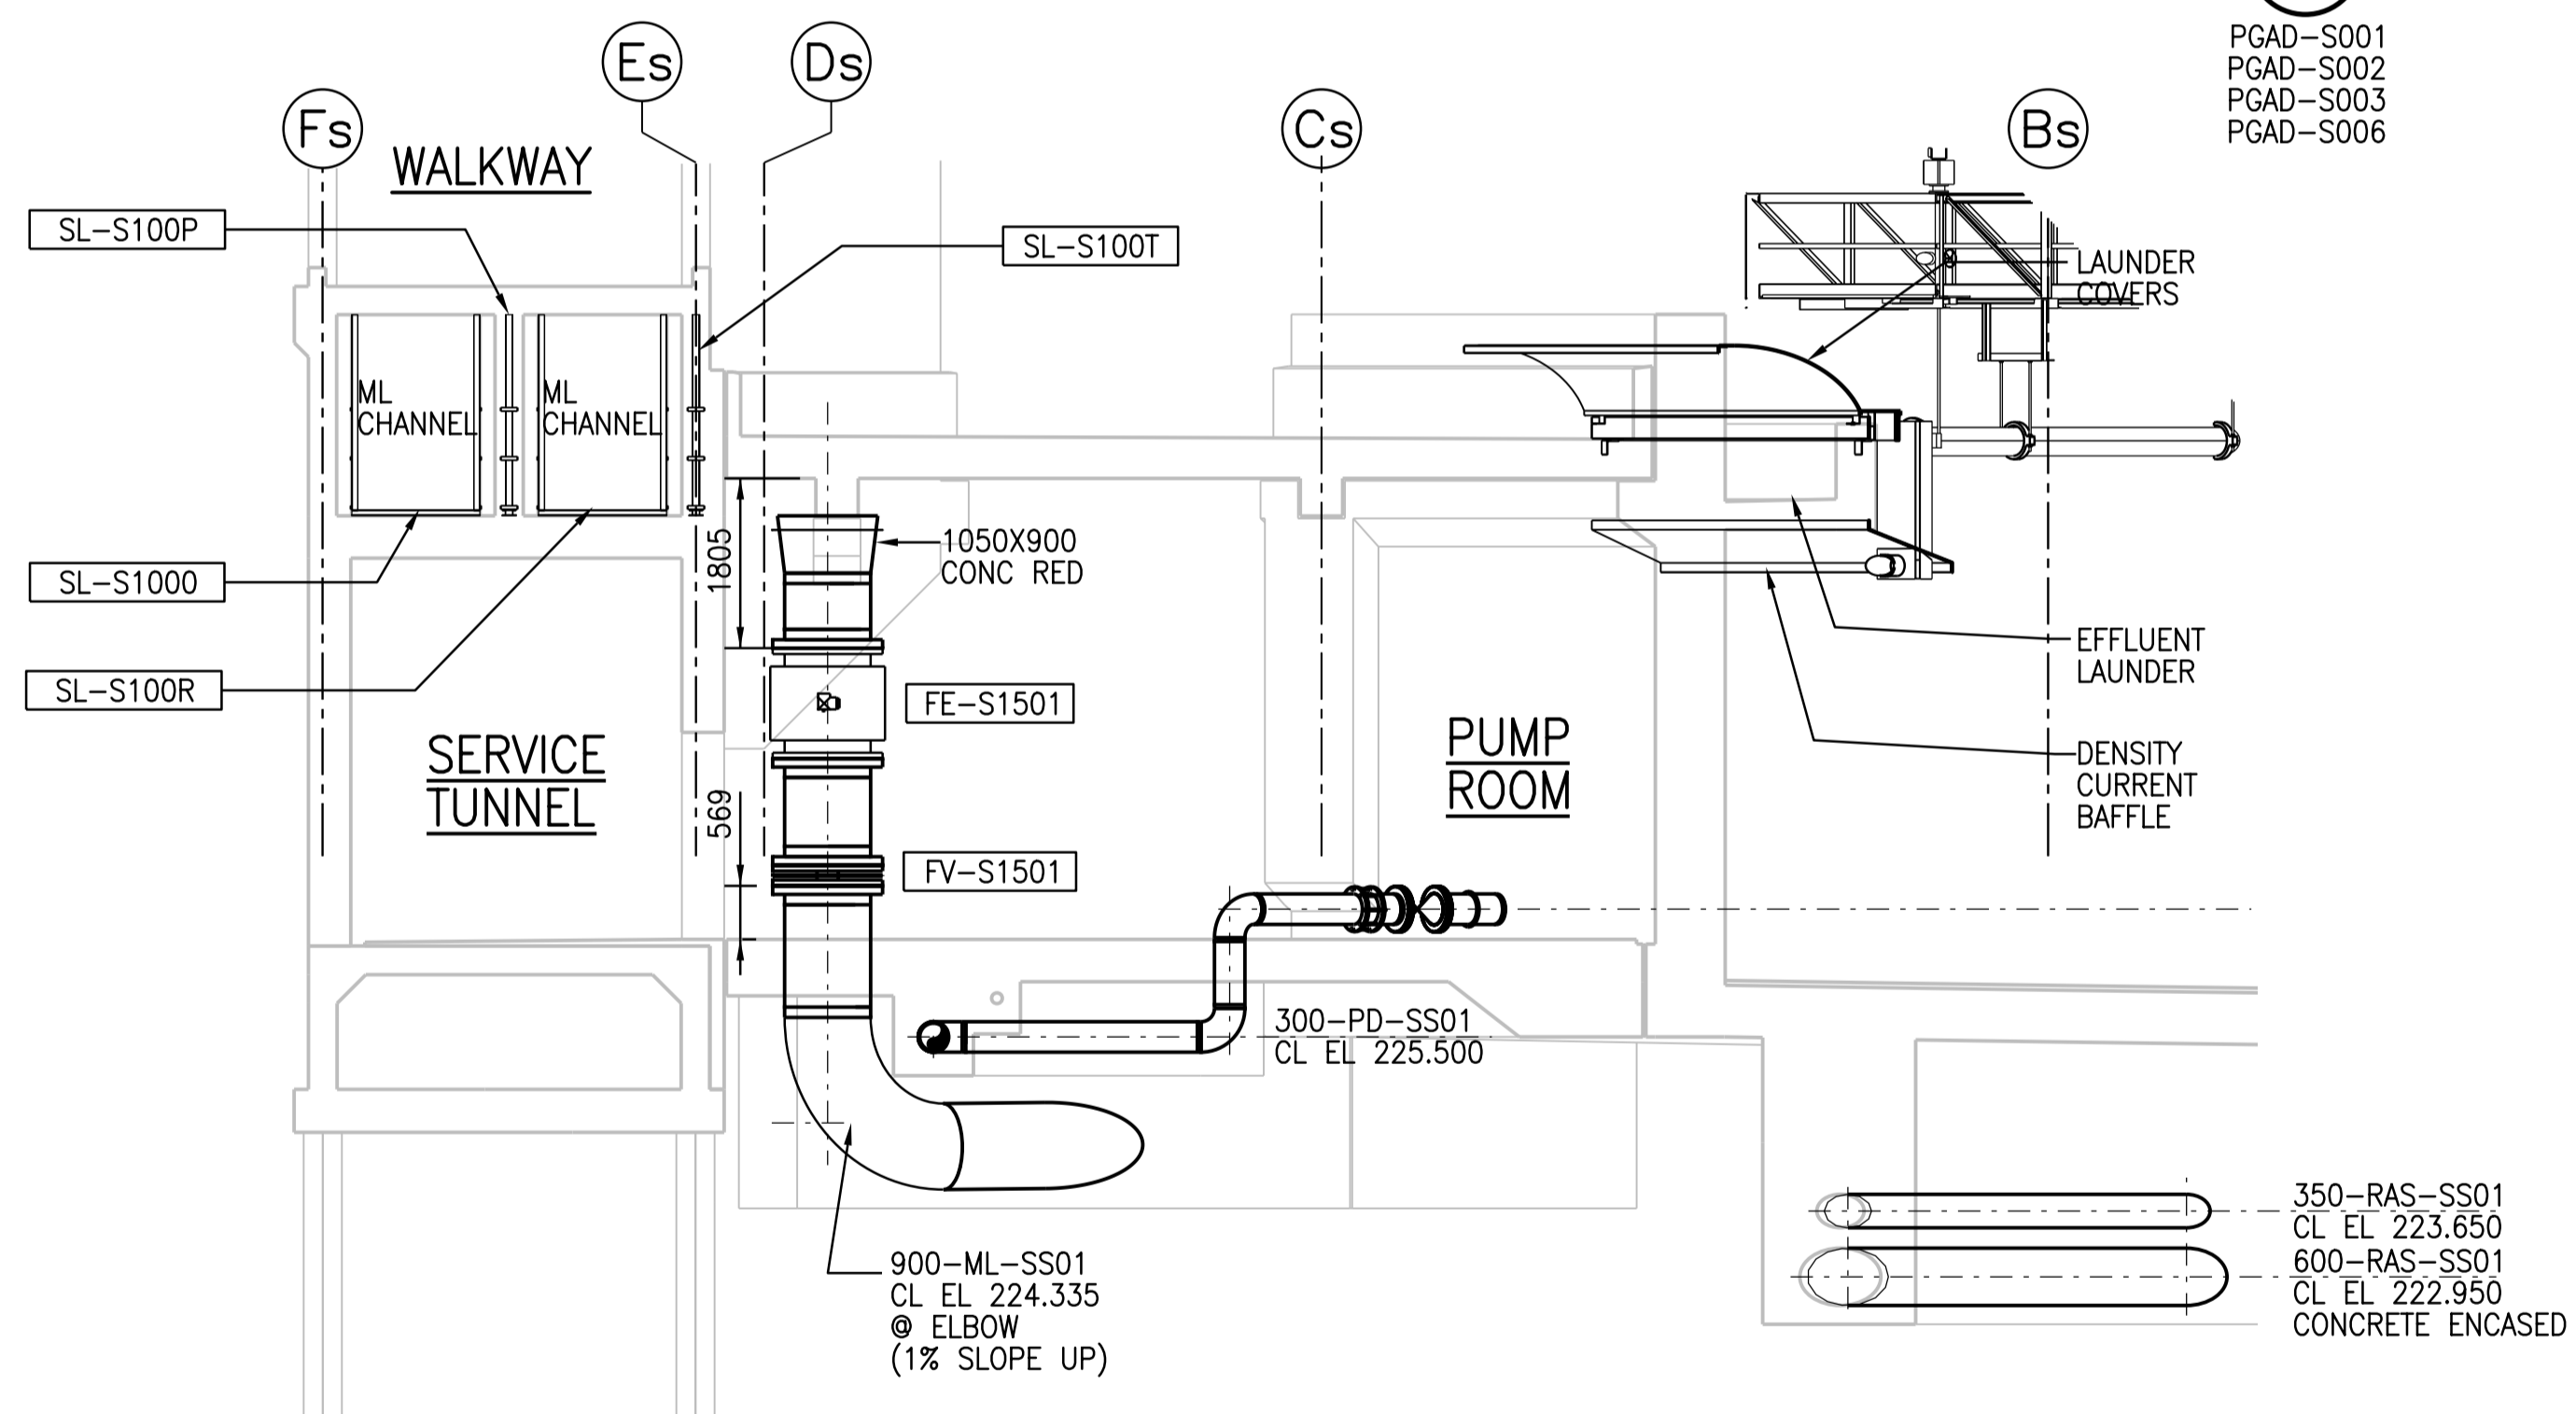

**F** SECTION  
1:75  
PGAD-S001  
PGAD-S002  
PGAD-S003  
PGAD-S005

**APEGM**  
Certificate of Authorization  
CH2M HILL Canada Ltd.  
No. 1441

NO.	REVISIONS	DATE	DESIGN	CHECK
00	ISSUED FOR TENDER - B.O. 899-2015	01/2016	B.C.	J.C.

<b>CH2MHILL</b>		ENGINEER'S SEAL	
SNC-LAVALIN		KGS GROUP CONSULTING ENGINEERS	
DESIGNED BY: F. ABSI	CHECKED BY: B. EDGAR		
DRAWN BY: B. COOPER	APPROVED BY: H.T. FREIHAMMER		
SCALE: 1:75	ISSUED FOR CONSTRUCTION BY: T. TURZAK		
DATE: 2016/01/29	DATE: 2016/01/29	CONSULTANT NO.: 474248	

29/01/2016  
F. J. ABSI  
Member  
36575  
REGISTERED PROFESSIONAL ENGINEER

**THE CITY OF WINNIPEG**  
Winnipeg WATER AND WASTE DEPARTMENT

SOUTH END WATER POLLUTION CONTROL CENTRE  
SEWPCC UPGRADING/EXPANSION PROJECT  
PROCESS  
SECONDARY CLARIFIERS 4 AND 5  
SECTION F AND G

CITY DRAWING NUMBER: 1-0102-PGAD-S014 | SHEET: 001 | REV: 00 | SIZE: A1