




1 DETAIL
1:20
SGAD-R006, SGAD-R010

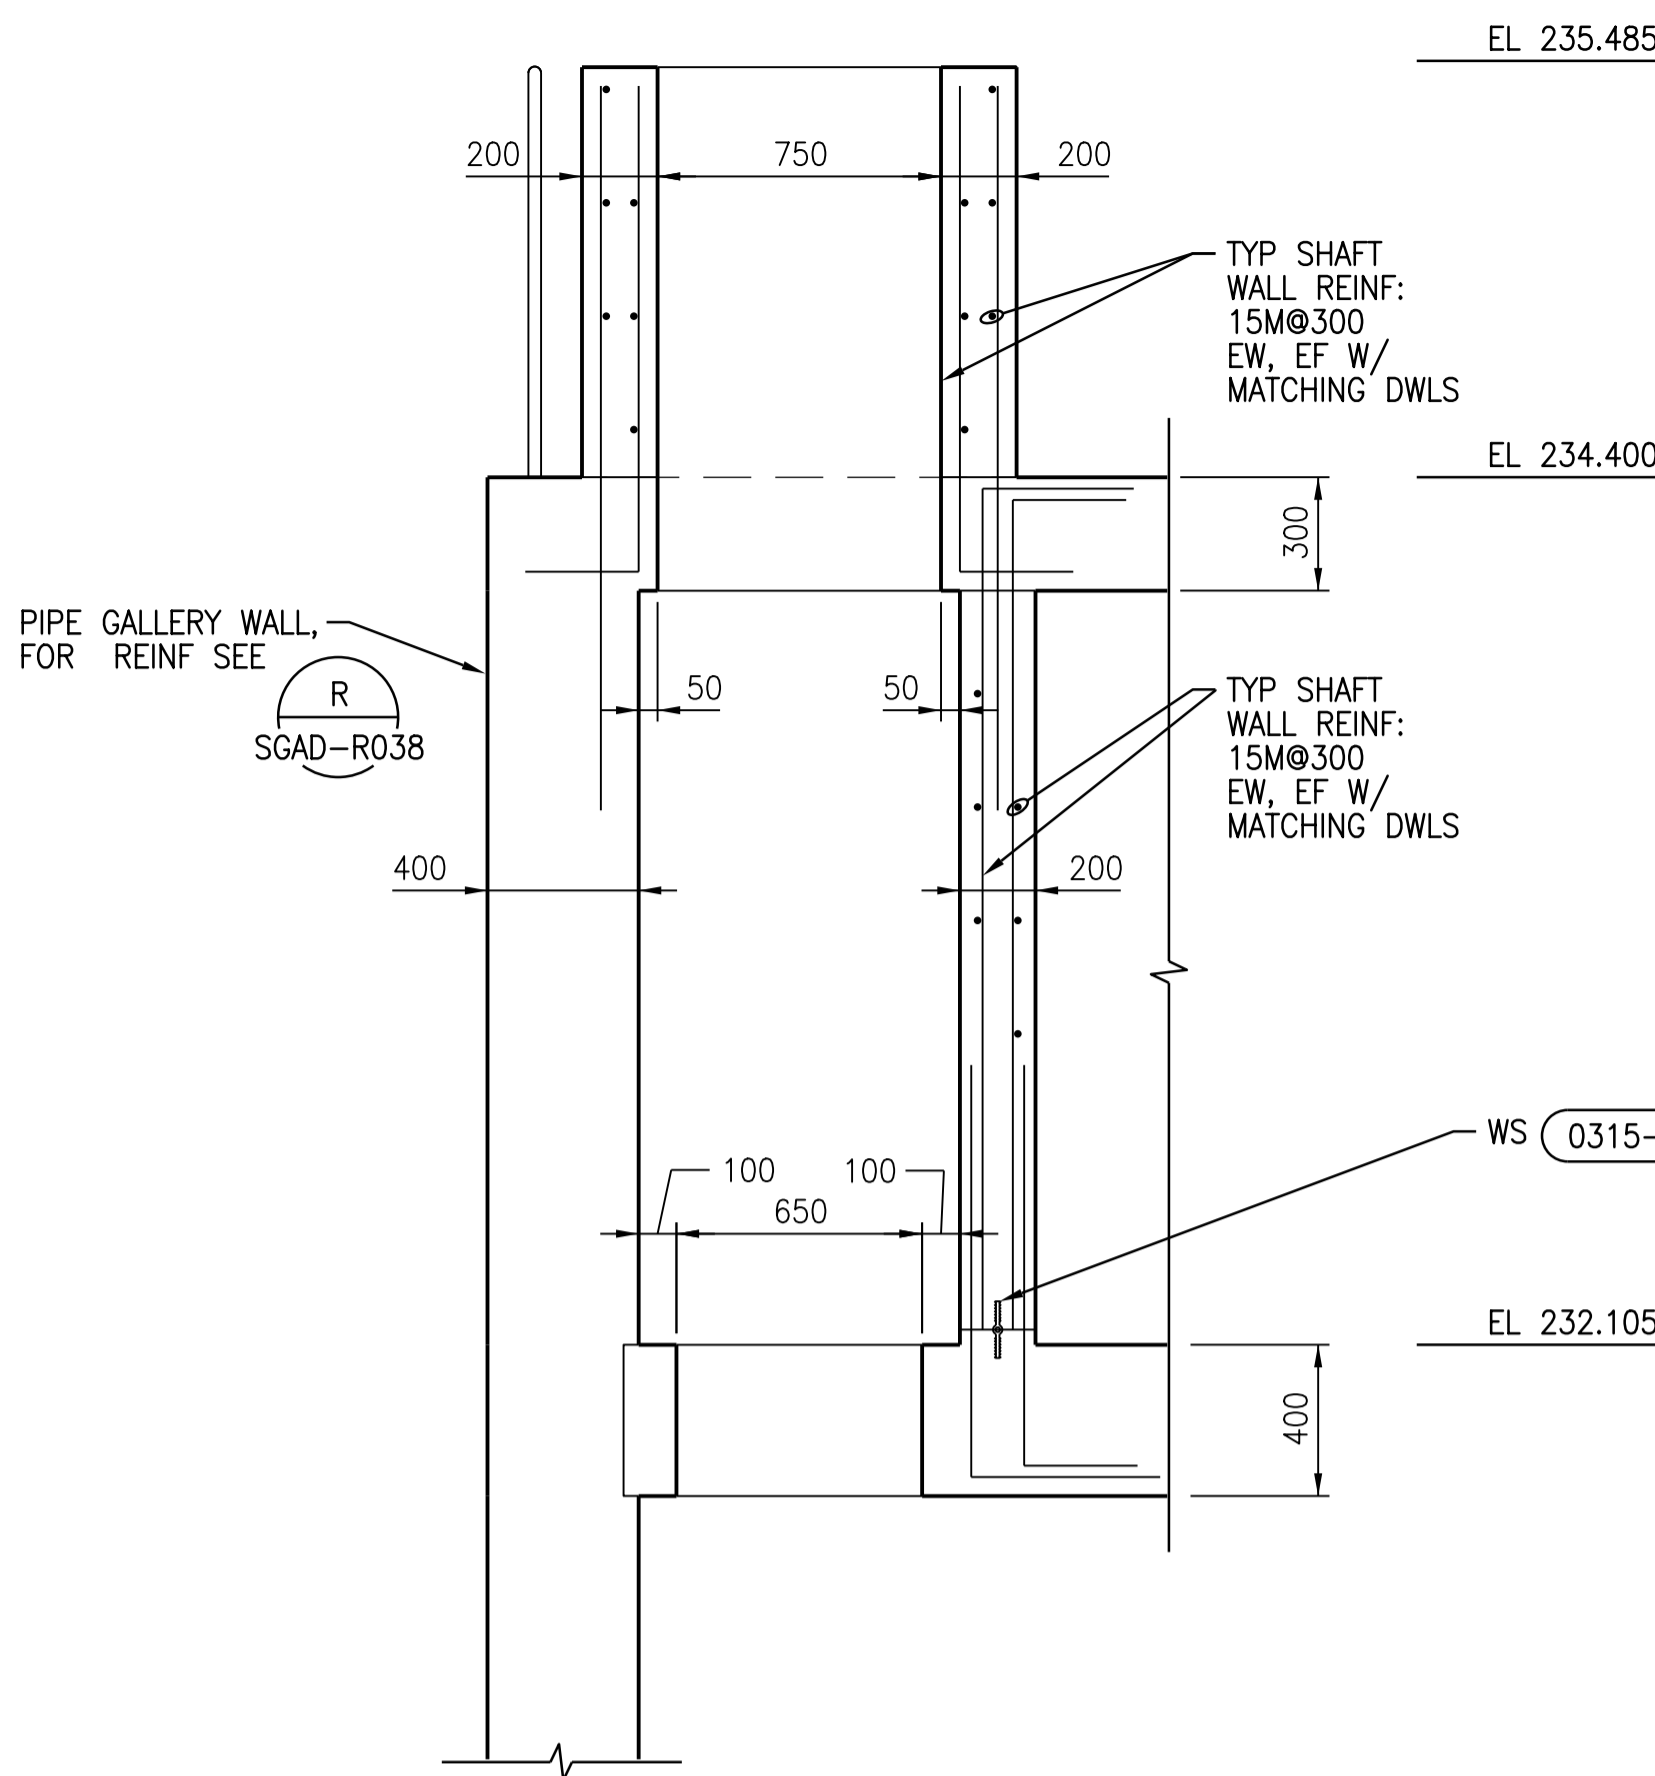


2 DETAIL
1:20

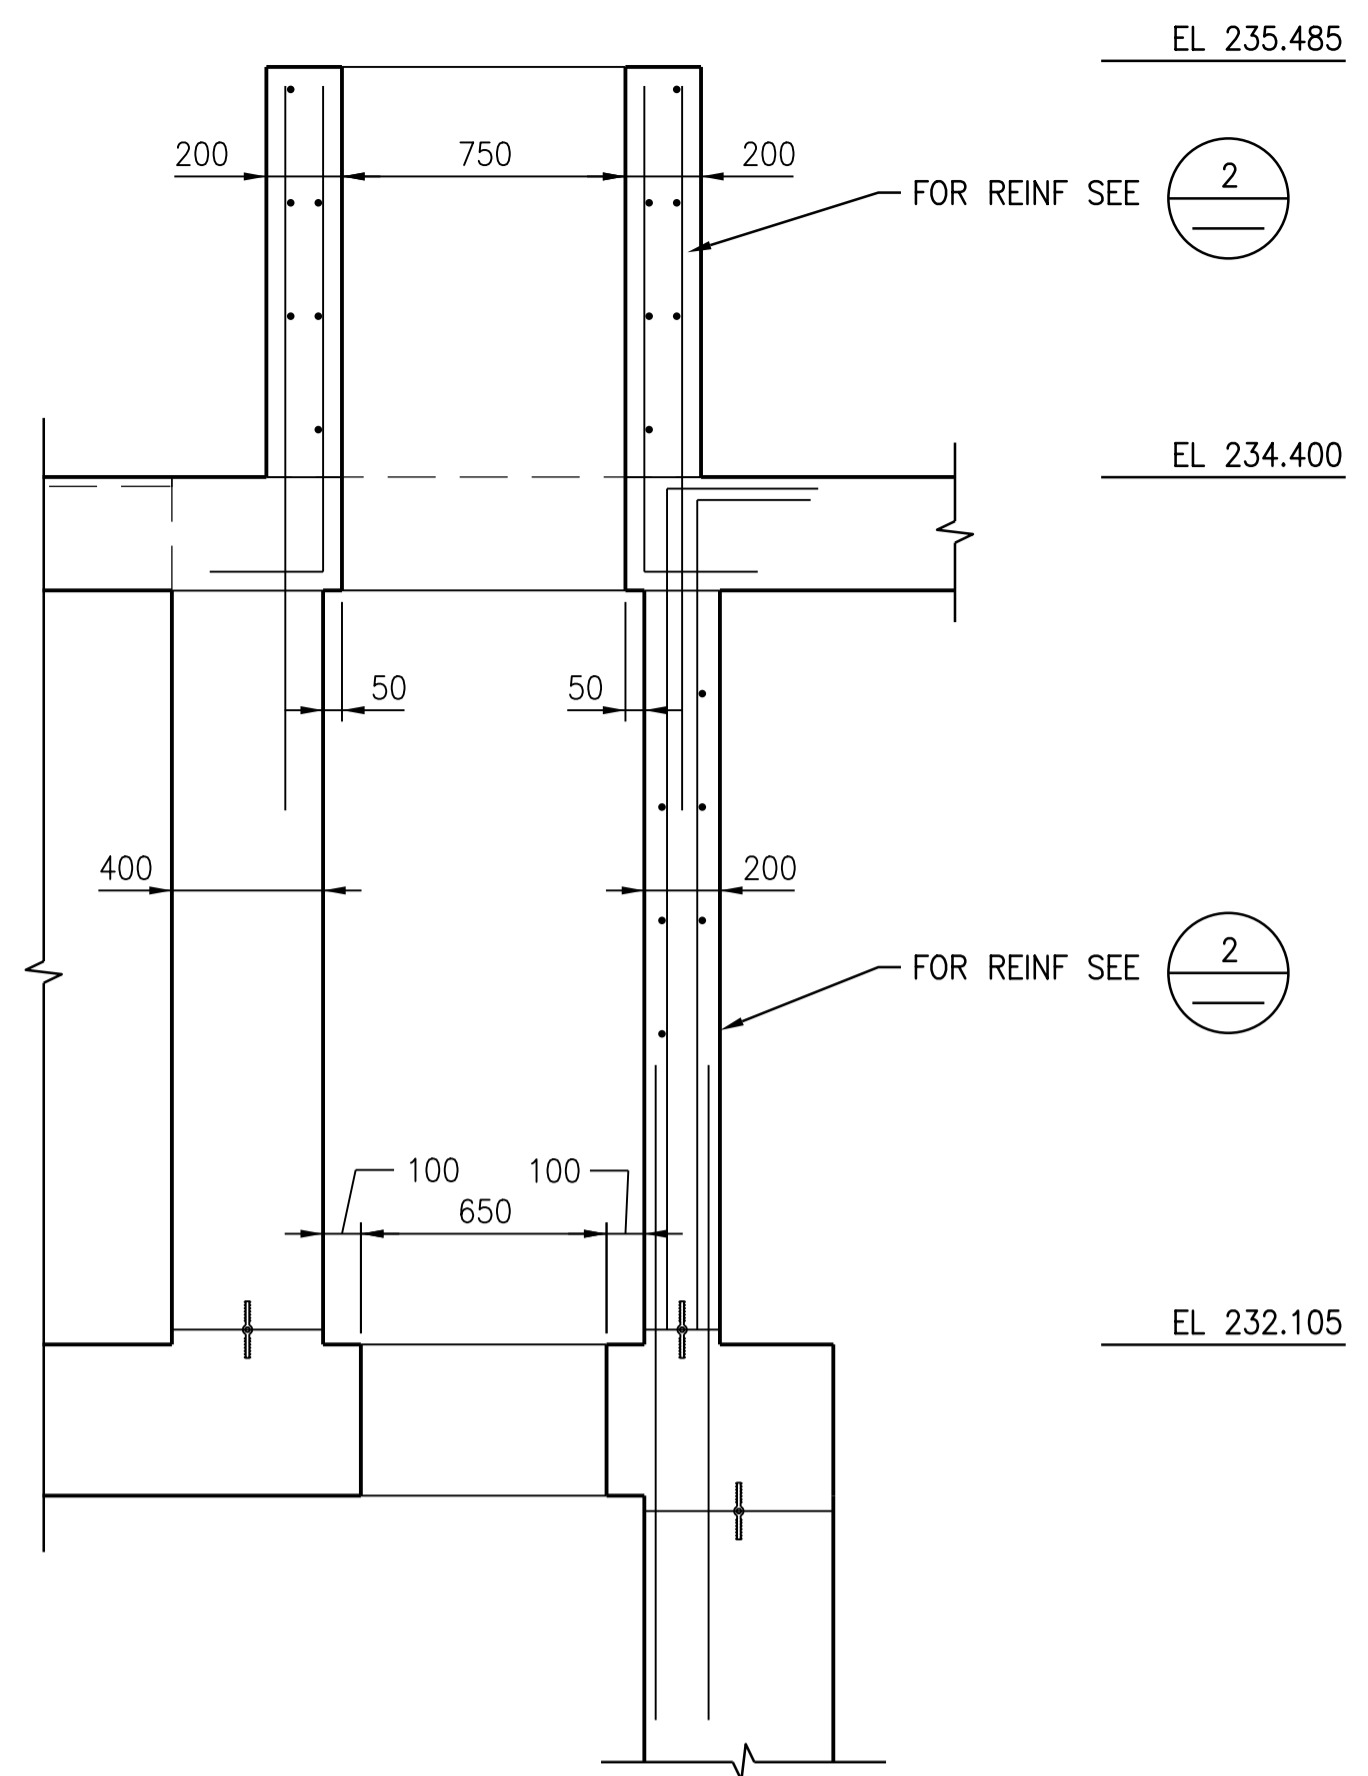


3 DETAIL
1:20

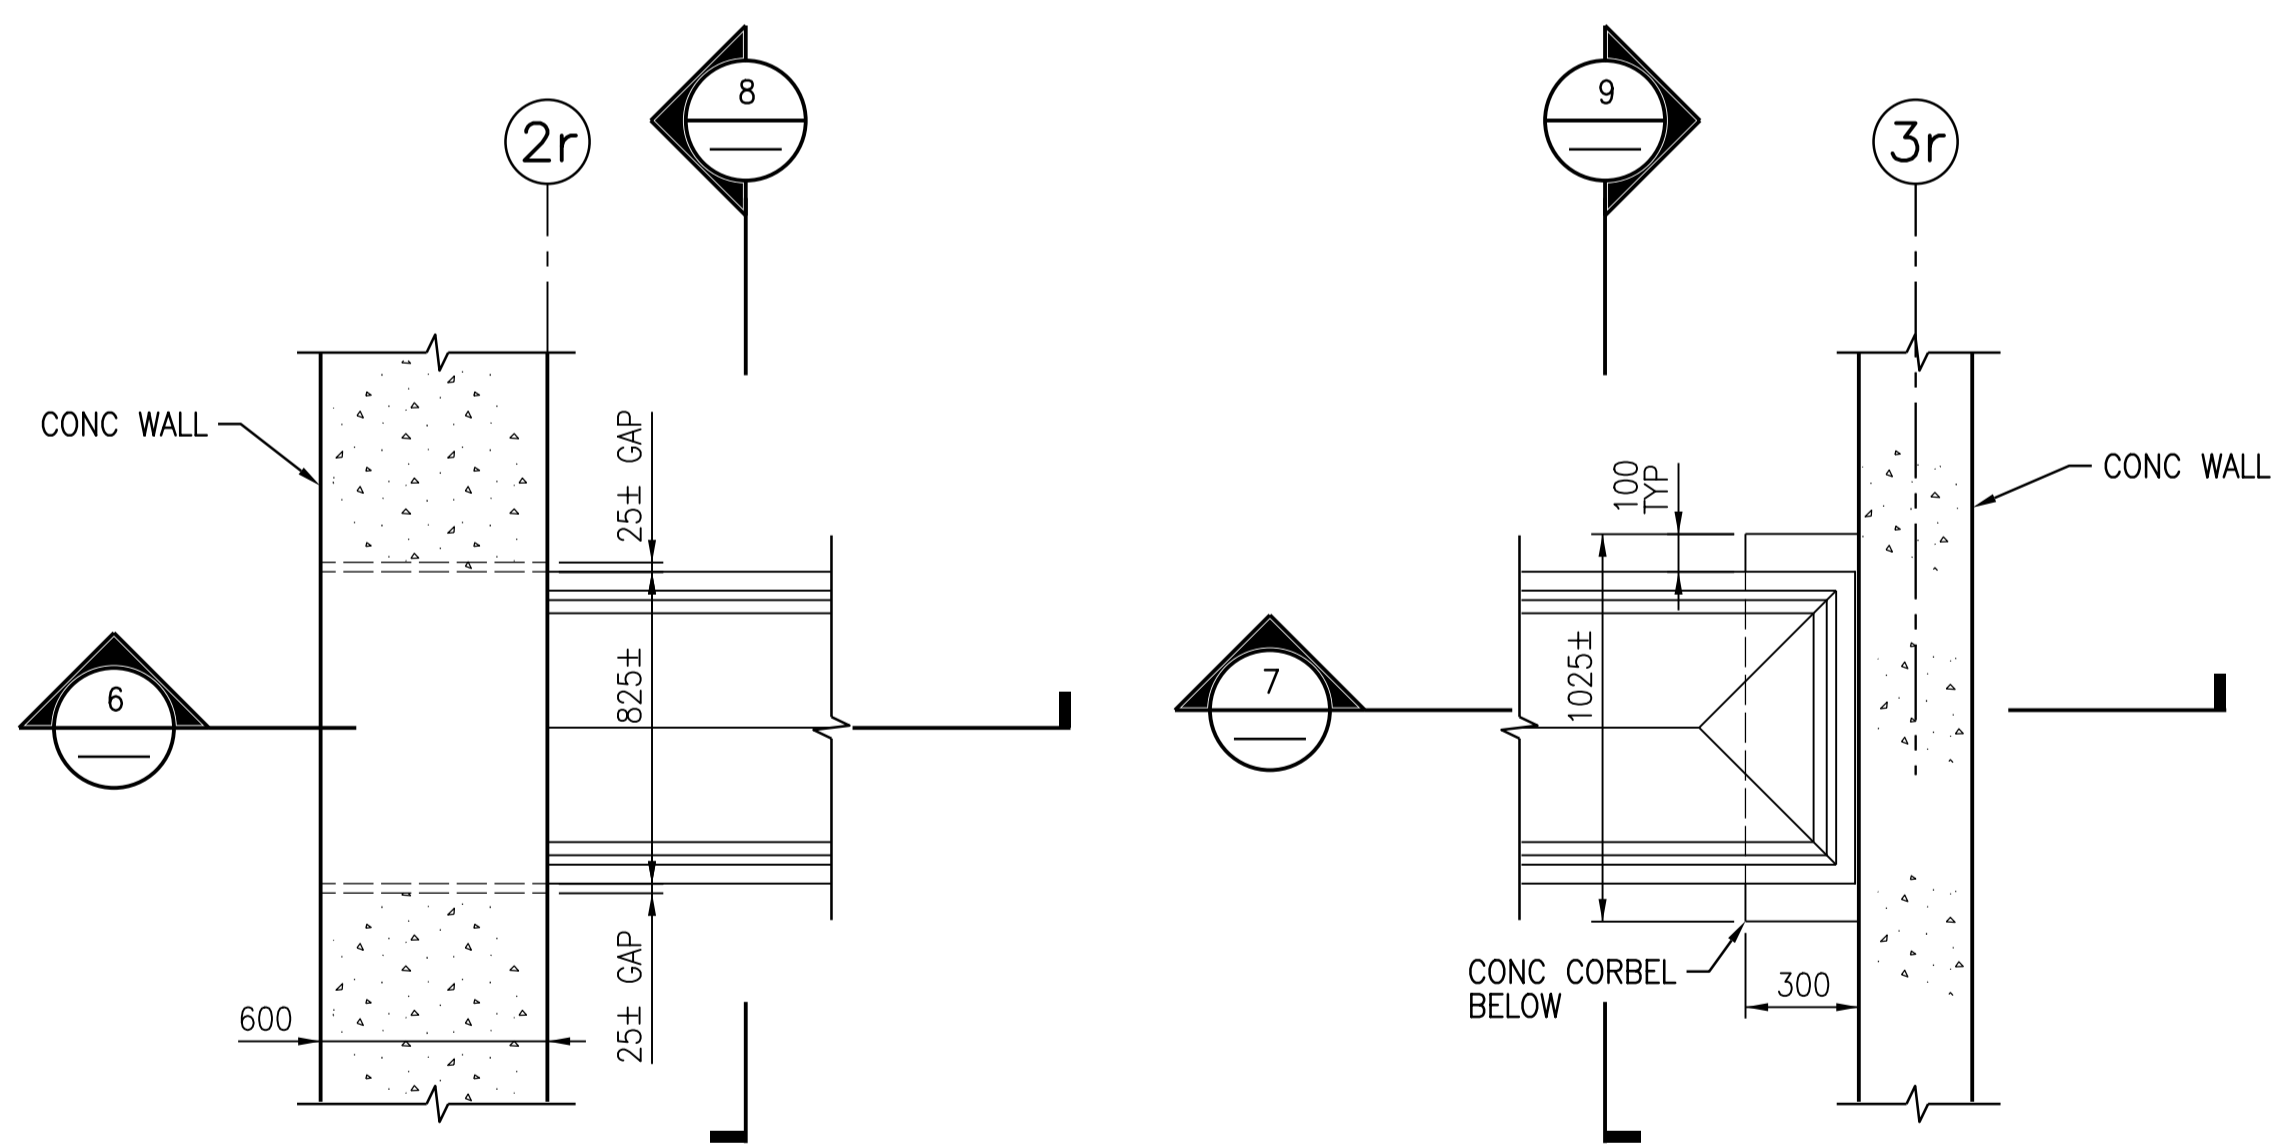


4 DETAIL
1:20
SGAD-R006, SGAD-R007, SGAD-R008

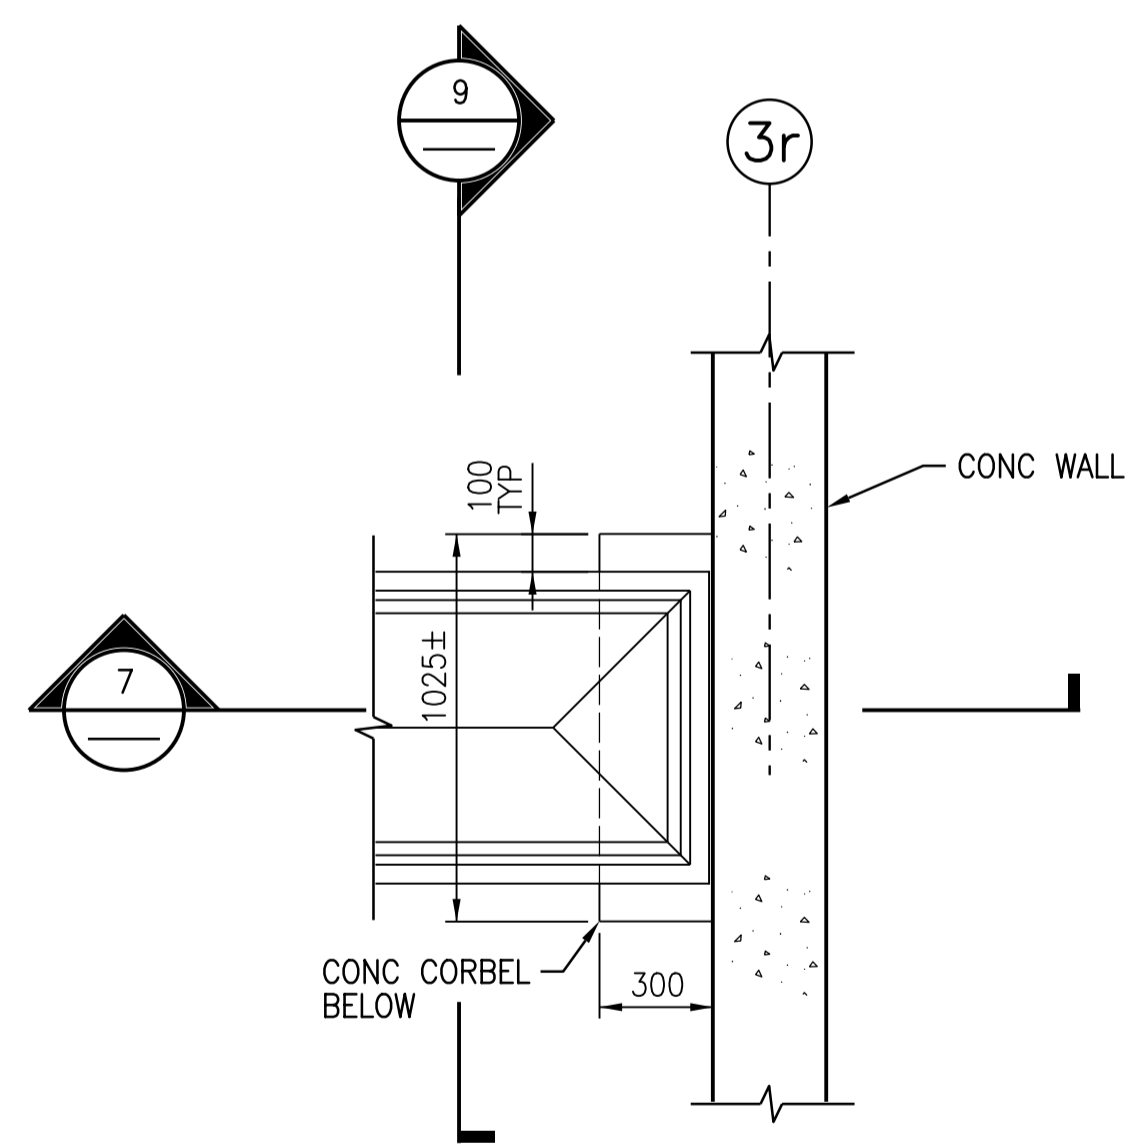


5 DETAIL
1:20
SGAD-R006, SGAD-R007, SGAD-R008

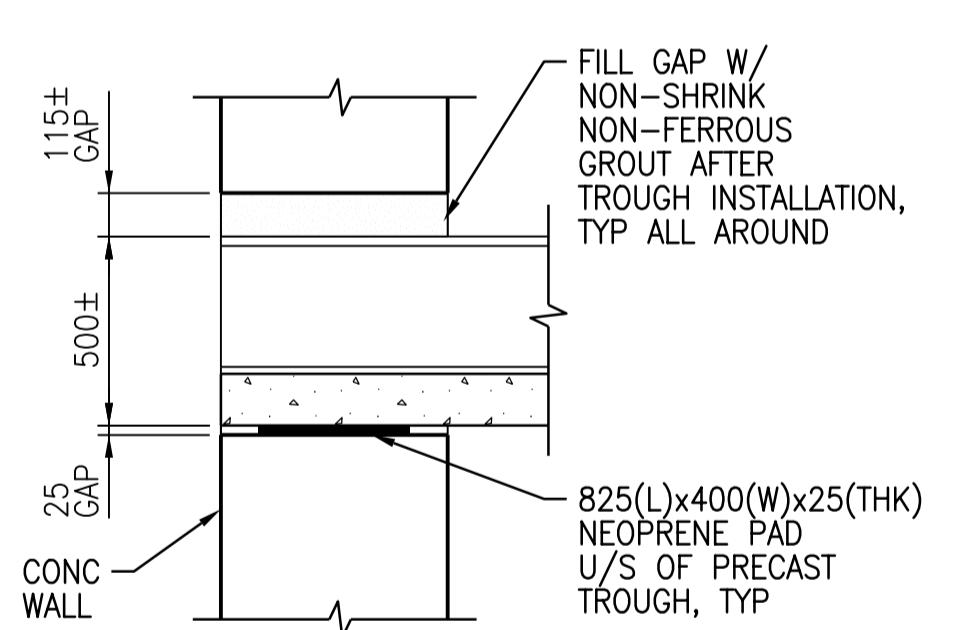


6 DETAIL
1:20

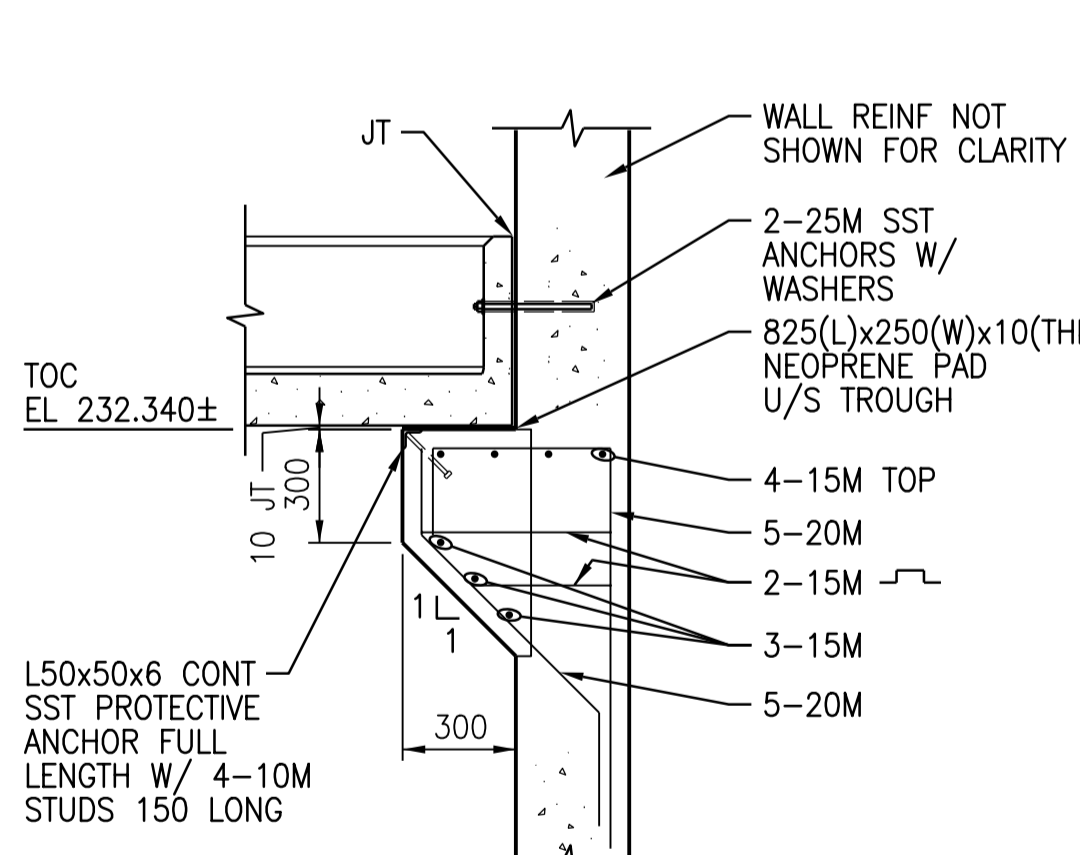

7 DETAIL
1:20

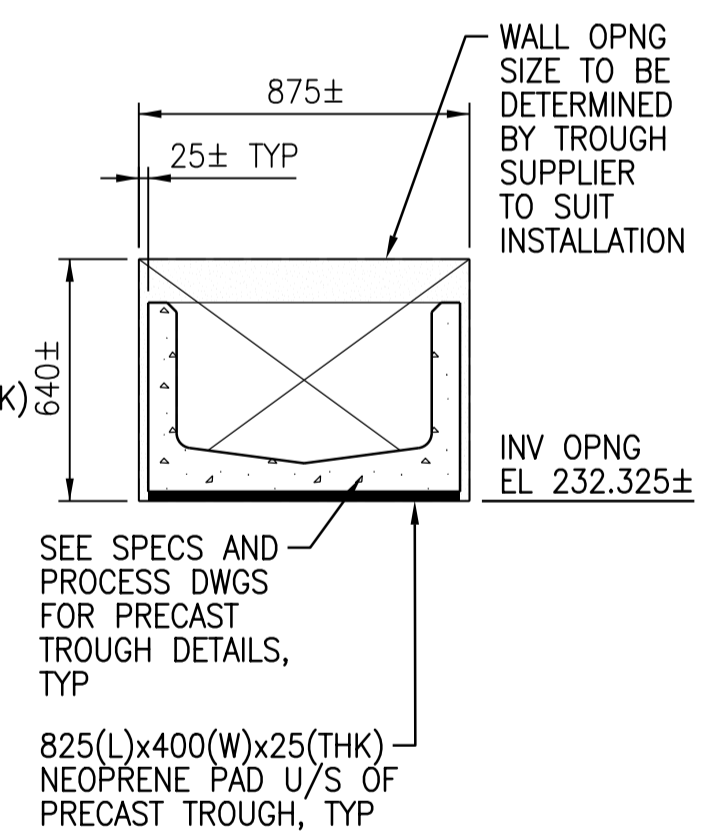

8 DETAIL
1:20

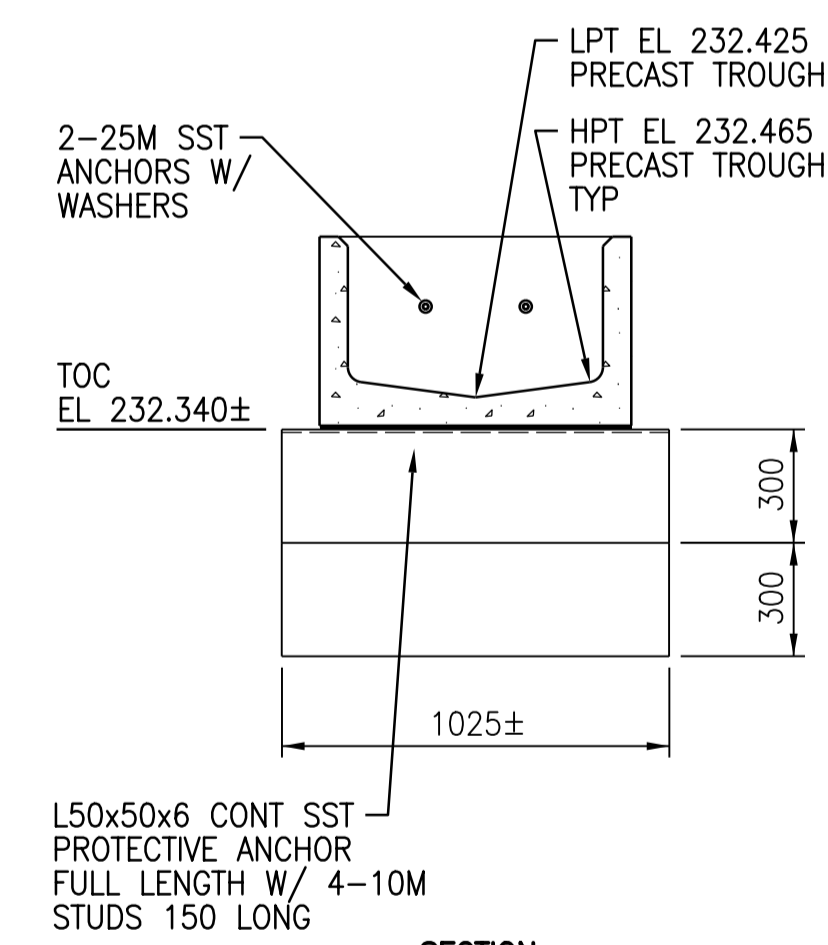

9 DETAIL
1:20




NO.	REVISIONS	DATE	DESIGN	CHECK
00	ISSUED FOR TENDER - B.O. 899-2015	01/2016	C.R.	J.C.

CH2MHILL
SNC-LAVALIN

DESIGNED BY: J. THANNICKAL
DRAWN BY: C. RYNARD
SCALE: AS NOTED
DATE: 2016/01/29

CHECKED BY: E. LUI
APPROVED BY: H.T. FREIHAMMER
ISSUED FOR CONSTRUCTION BY: T. TURZAK
DATE: 2016/01/29

CONSULTANT NO.: 474248

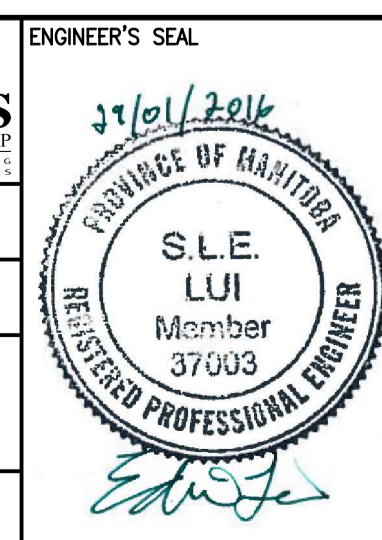

THE CITY OF WINNIPEG
Winnipeg WATER AND WASTE DEPARTMENT

SOUTH END WATER POLLUTION CONTROL CENTRE
SEWPCC UPGRADING/EXPANSION PROJECT
STRUCTURAL
BIOREACTORS/BLOWER BUILDING
DETAILS

CITY DRAWING NUMBER: 1-0102-SDTL-R002
SHEET: 00
REV: 00
SIZE: A1